


COUNCIL 9.3.8  
Item No.             
No. Pages   2  

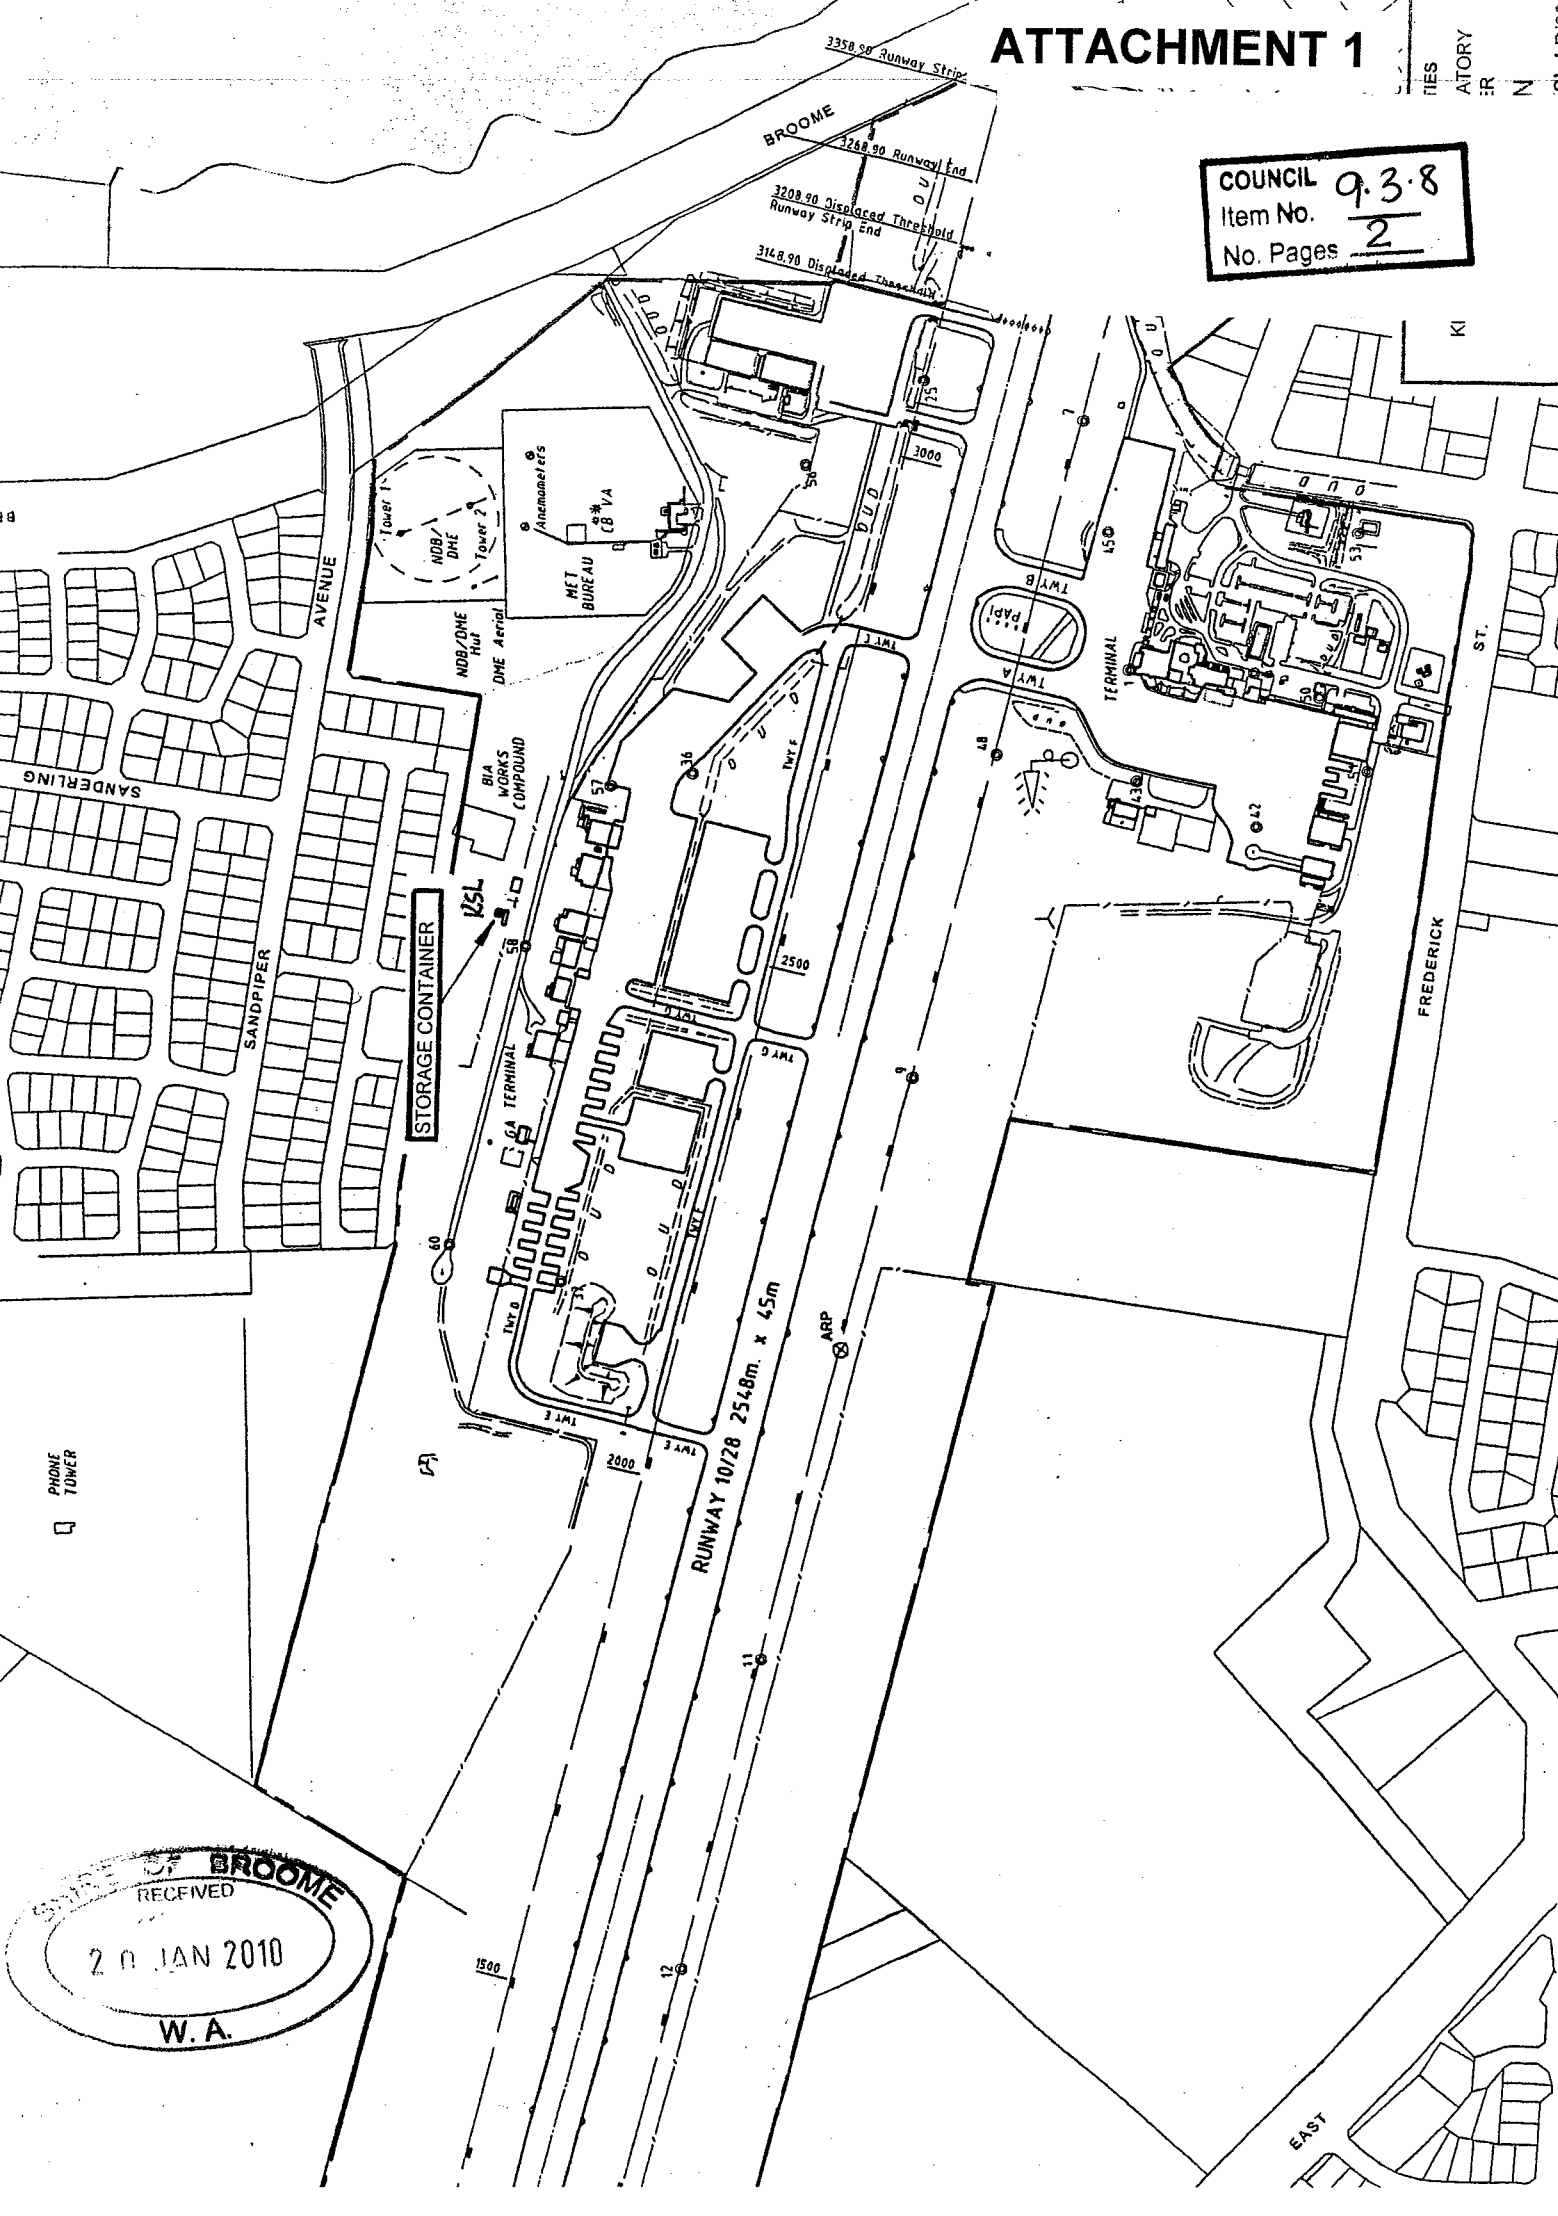

PHONE TOWER

STORAGE CONTAINER

RUNWAY 10/28 2548m. x 45m

RECEIVED  
20 JAN 2010  
W. A.

# ATTACHMENT 2

PEARL COAST PROPERTIES  
KIMBERLEY SOILS LABORATORY  
STORAGE CONTAINER  
SITE PLAN

Drawing No KSL-LP/001  
Scale: 1: 5000 at A1

BROOME INTERNATIONAL AIRFIELD  
WORKS COMPOUND

STORAGE CONTAINER

NORTHWEST  
AIR SPARES

EM/ Hole  
OPN GATE

SPARE LAB

VERANDA

GUS WINKEL ROAD

E. Pillar

