




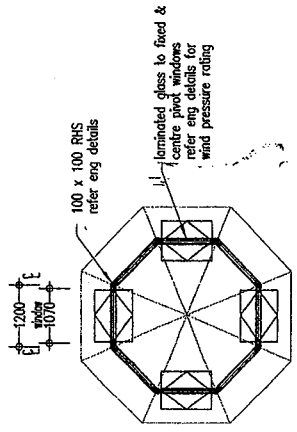

ATTACHMENT 2  
1/3

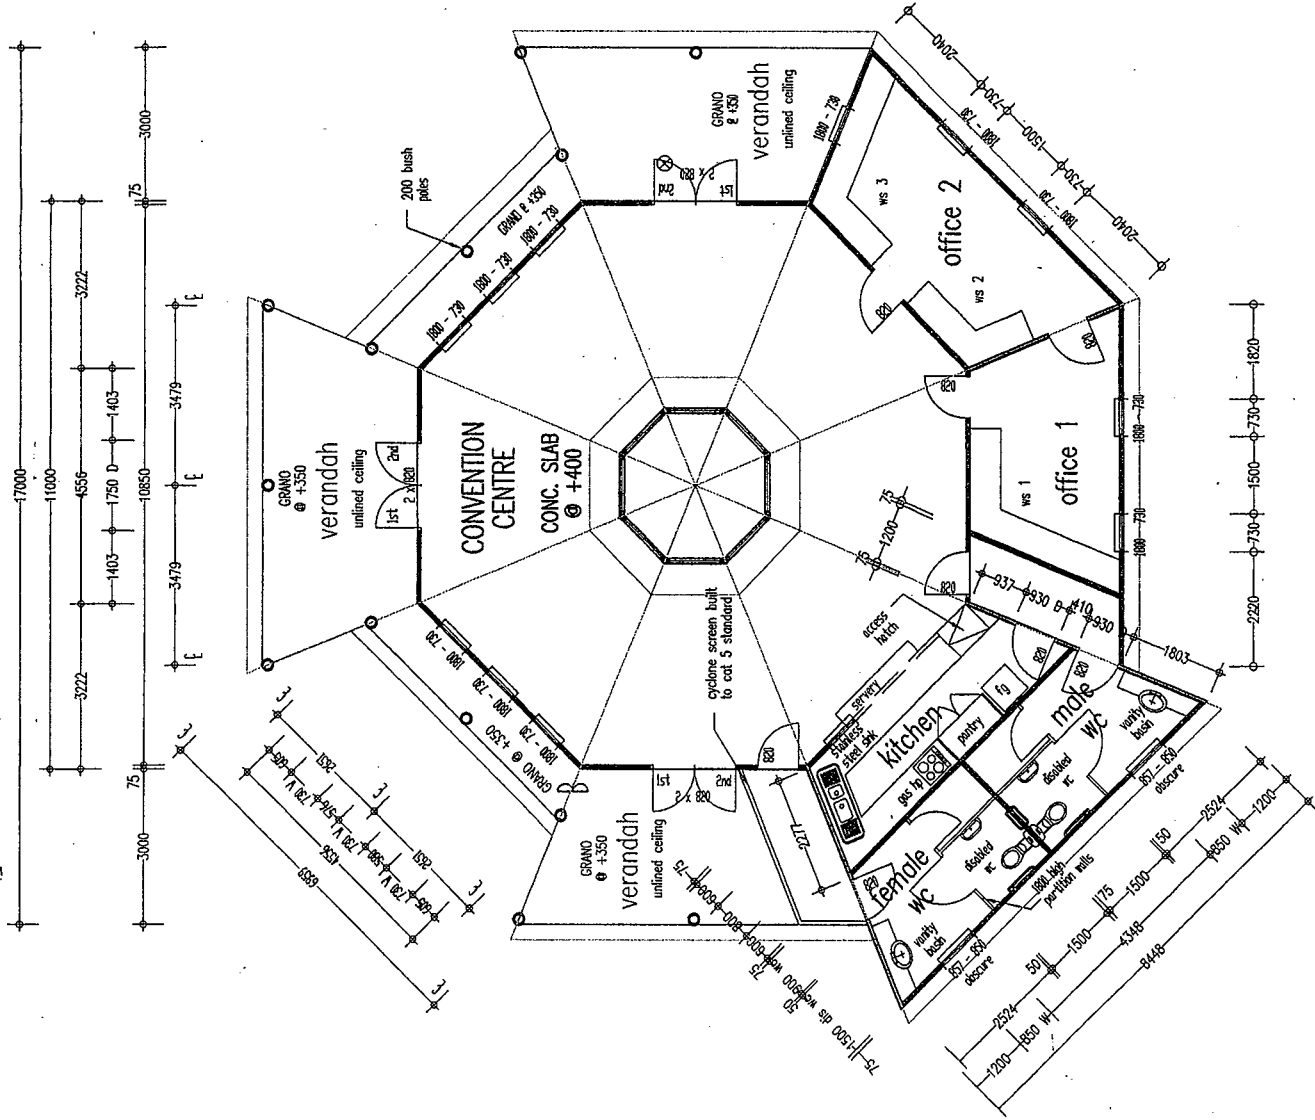

upper roof plan  
scale 1/80

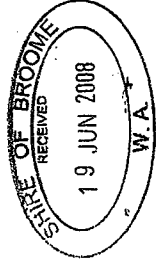

AMENDMENTS  
27.1-02 OFFICES 1&2 APPROVED.


Checked: Job No: 743  
Date: 29/05/01 Scale: 1:100  
Drawn: SKC

Client: PROPOSED LOHABADINA CONVENTION CENTRE  
LOHABADINA COMMUNITY


MAYA DESIGNS  
Ph: 91695530  
PO Box 1509  
Broome, WA, 6725

Sheet No: 1


ATTACHMENT 2  
2/3

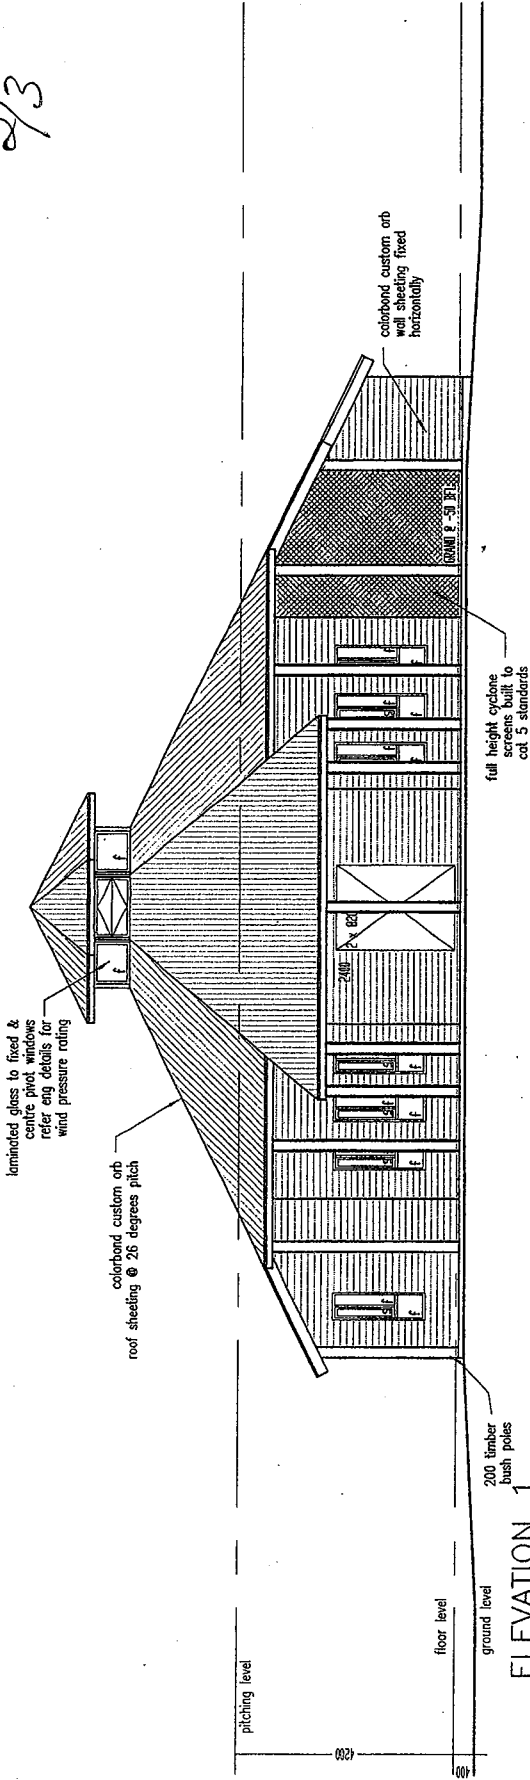

ELEVATION 1

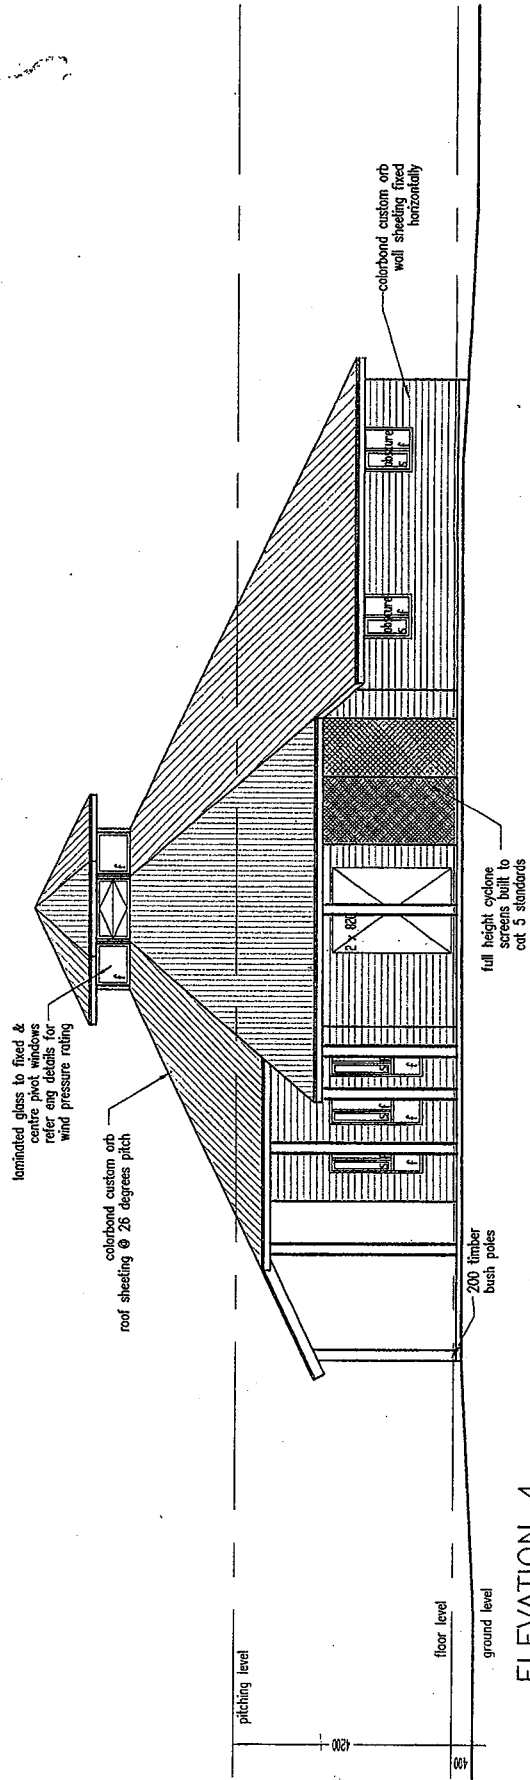

ELEVATION 4

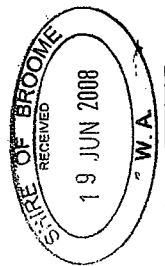


AMENDMENTS  
27-1-02 OFFICE 142 A0000

Date: 28/05/01  
Scale: 1:100  
Drawn: SKC  
Checked: [Signature]  
Job No: 743  
Sheet No: 2


Client:  
PROPOSED LOMBADINA CONVENTION CENTRE  
LOMBADINA COMMUNITY

**MAYA DESIGNS**  
Ph : 91935530  
Fax : 91922124  
PO Box 4509  
Broome WA, 6725

ATTACHMENT 2  
3/3.

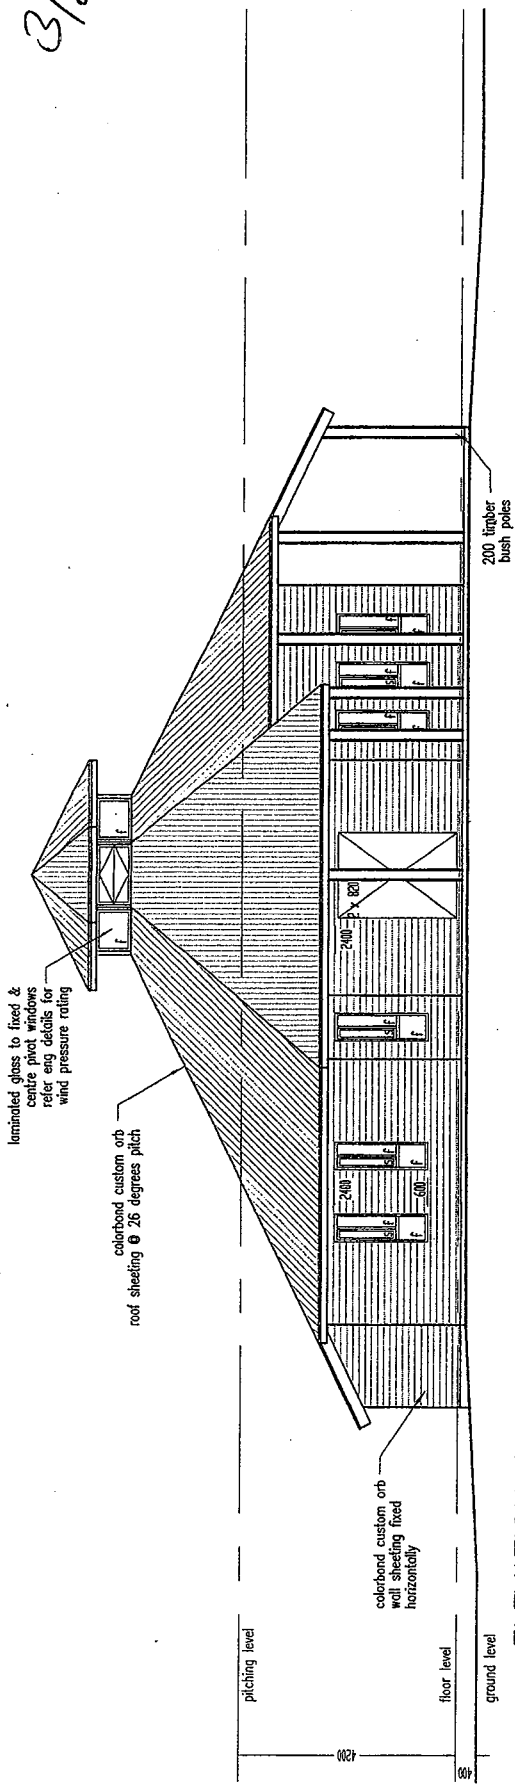

ELEVATION 2

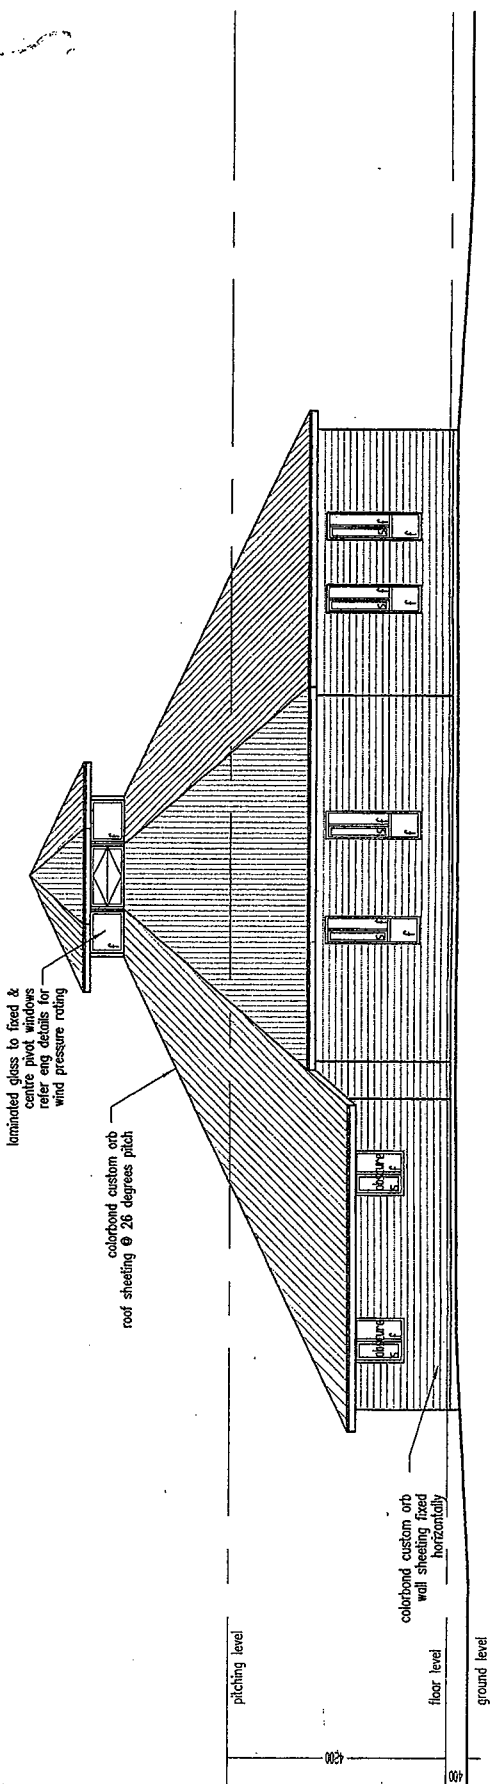

ELEVATION 3



AMENDMENTS.  
27-1-07 OFFICES 1&2 ADDED

Client:		PROPOSED LOMBADINA CONVENTION CENTRE LOMBADINA COMMUNITY	
Date:	29/05/01	Checked:	SA 743
Scale:	1:100	Job No:	743
Drawn:	SKC	Sheet No:	3

**MAYA DESIGNS**  
 Ph : 91936530 PO Box 1609  
 Fax : 91922124 Broome WA, 6725