
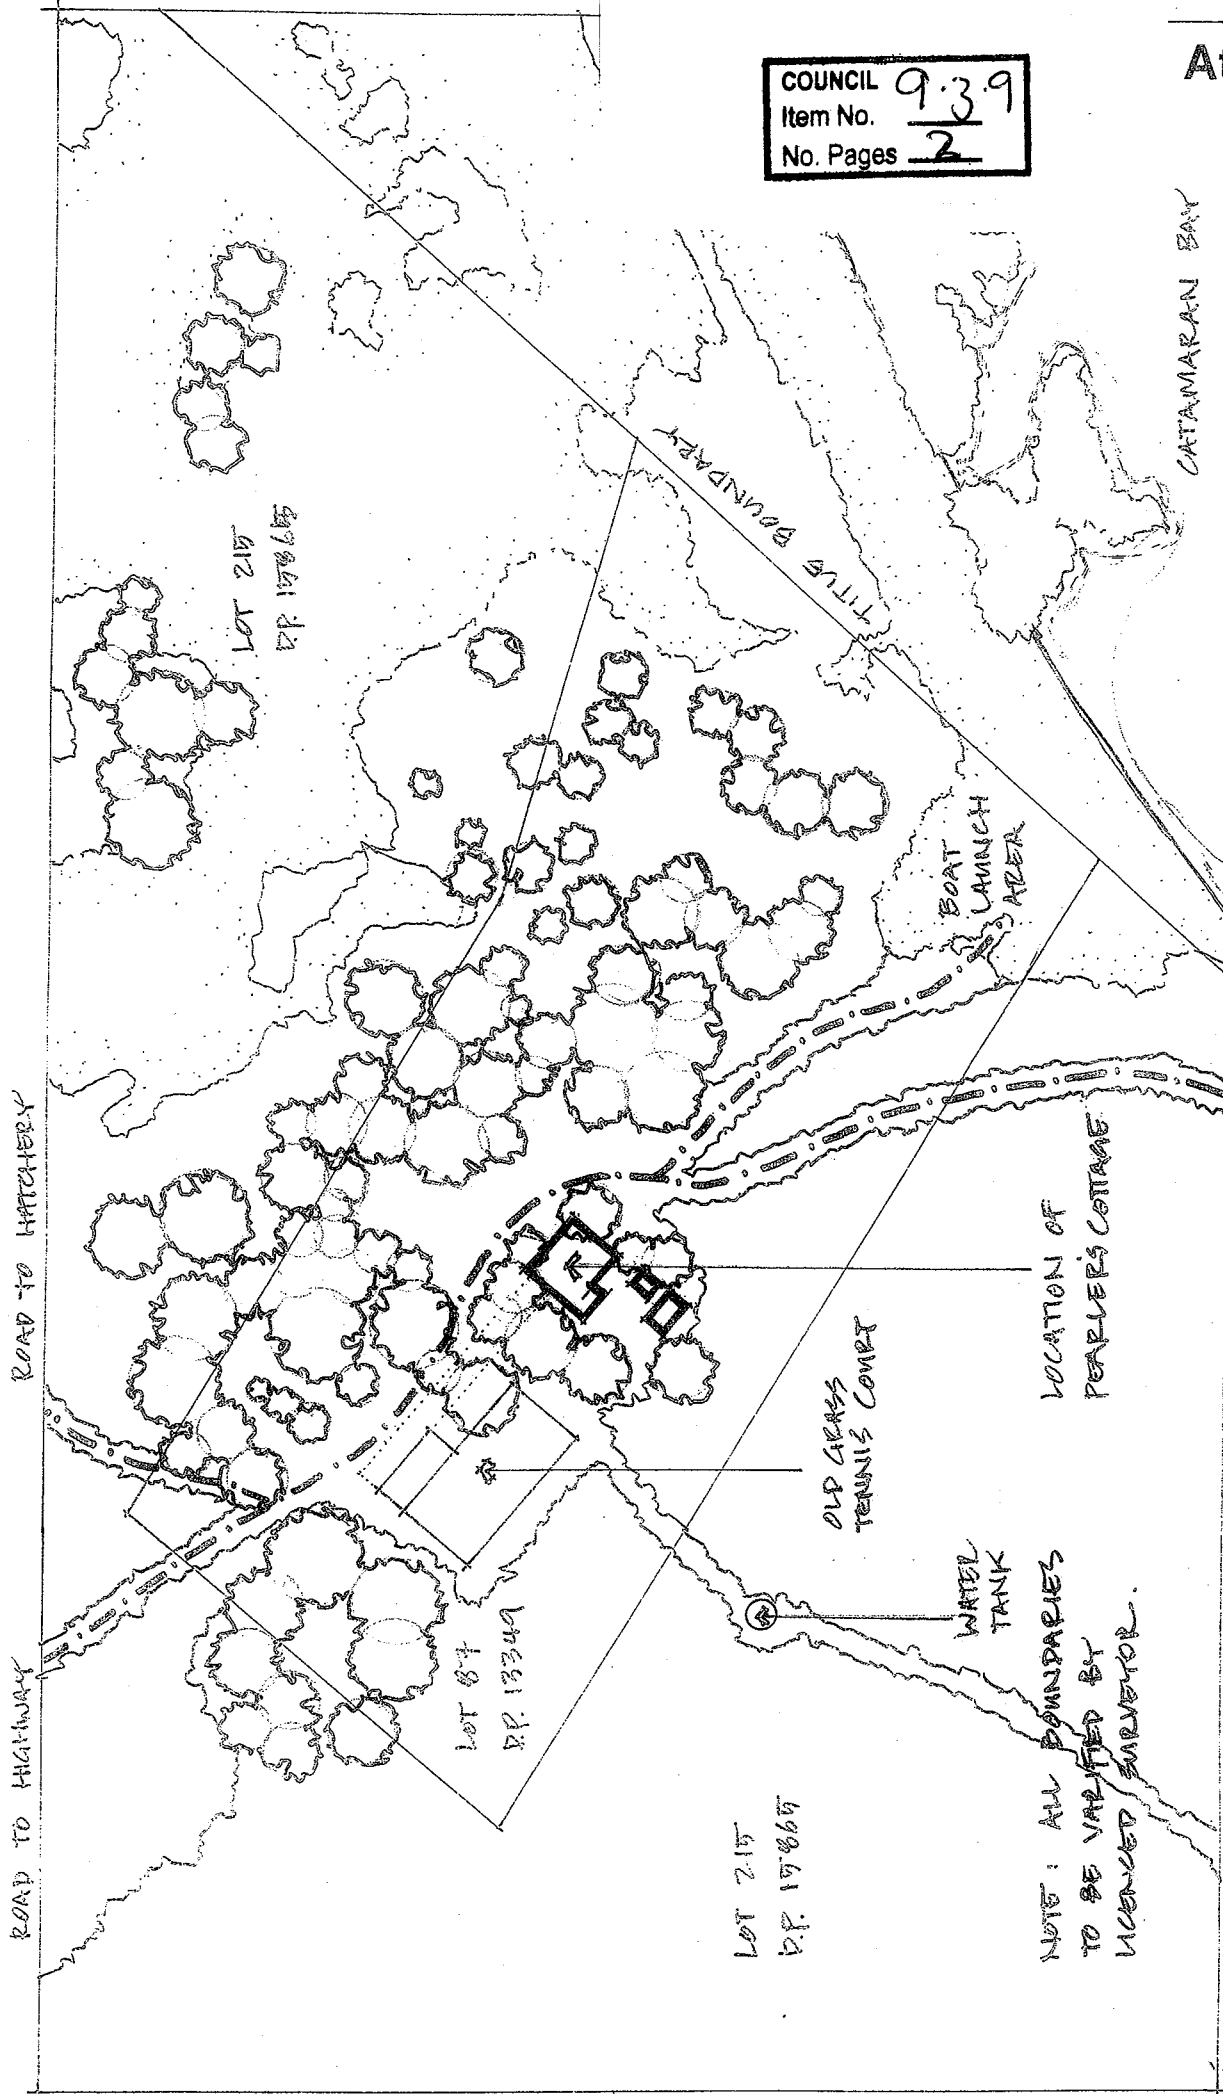
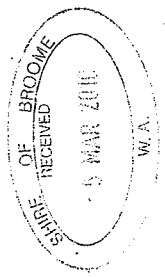


COUNCIL 9.39  
Item No.  
No. Pages 2

SCALE 1:1000 @ A3  
PLAN # CBA-E  
CURVO DESIGN GROUP 81

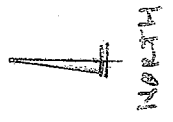


**PROPOSED GALLERY LOCATION PLAN**  
CAGNET BAY PEARL FARM  
DAMPPIER PENINSULAR, WESTERN AUSTRALIA

CYGNET BAY  
EXISTING  
CYCLONE SHELTER


SOCIAL CLUB FLOOR PL

PROJECT NUMBER: 2  
ISSUED: 13.10.09  
DRAWN BY: NEALE PIKE  
CHECKED BY: ---  
FILENAME: .DWG


A-206

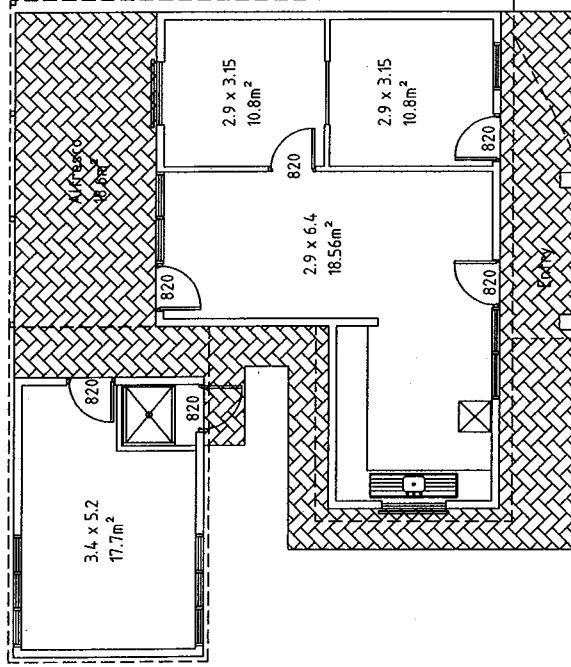

12 DAVE FLOOR PLAN  
1 = 1000mm

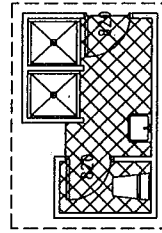

12b ABLUTION PLAN  
1 = 1000mm

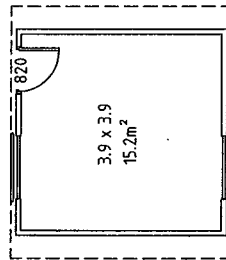

12c MARY PLAN  
1 = 1000mm

