




Power House
 Approximate location

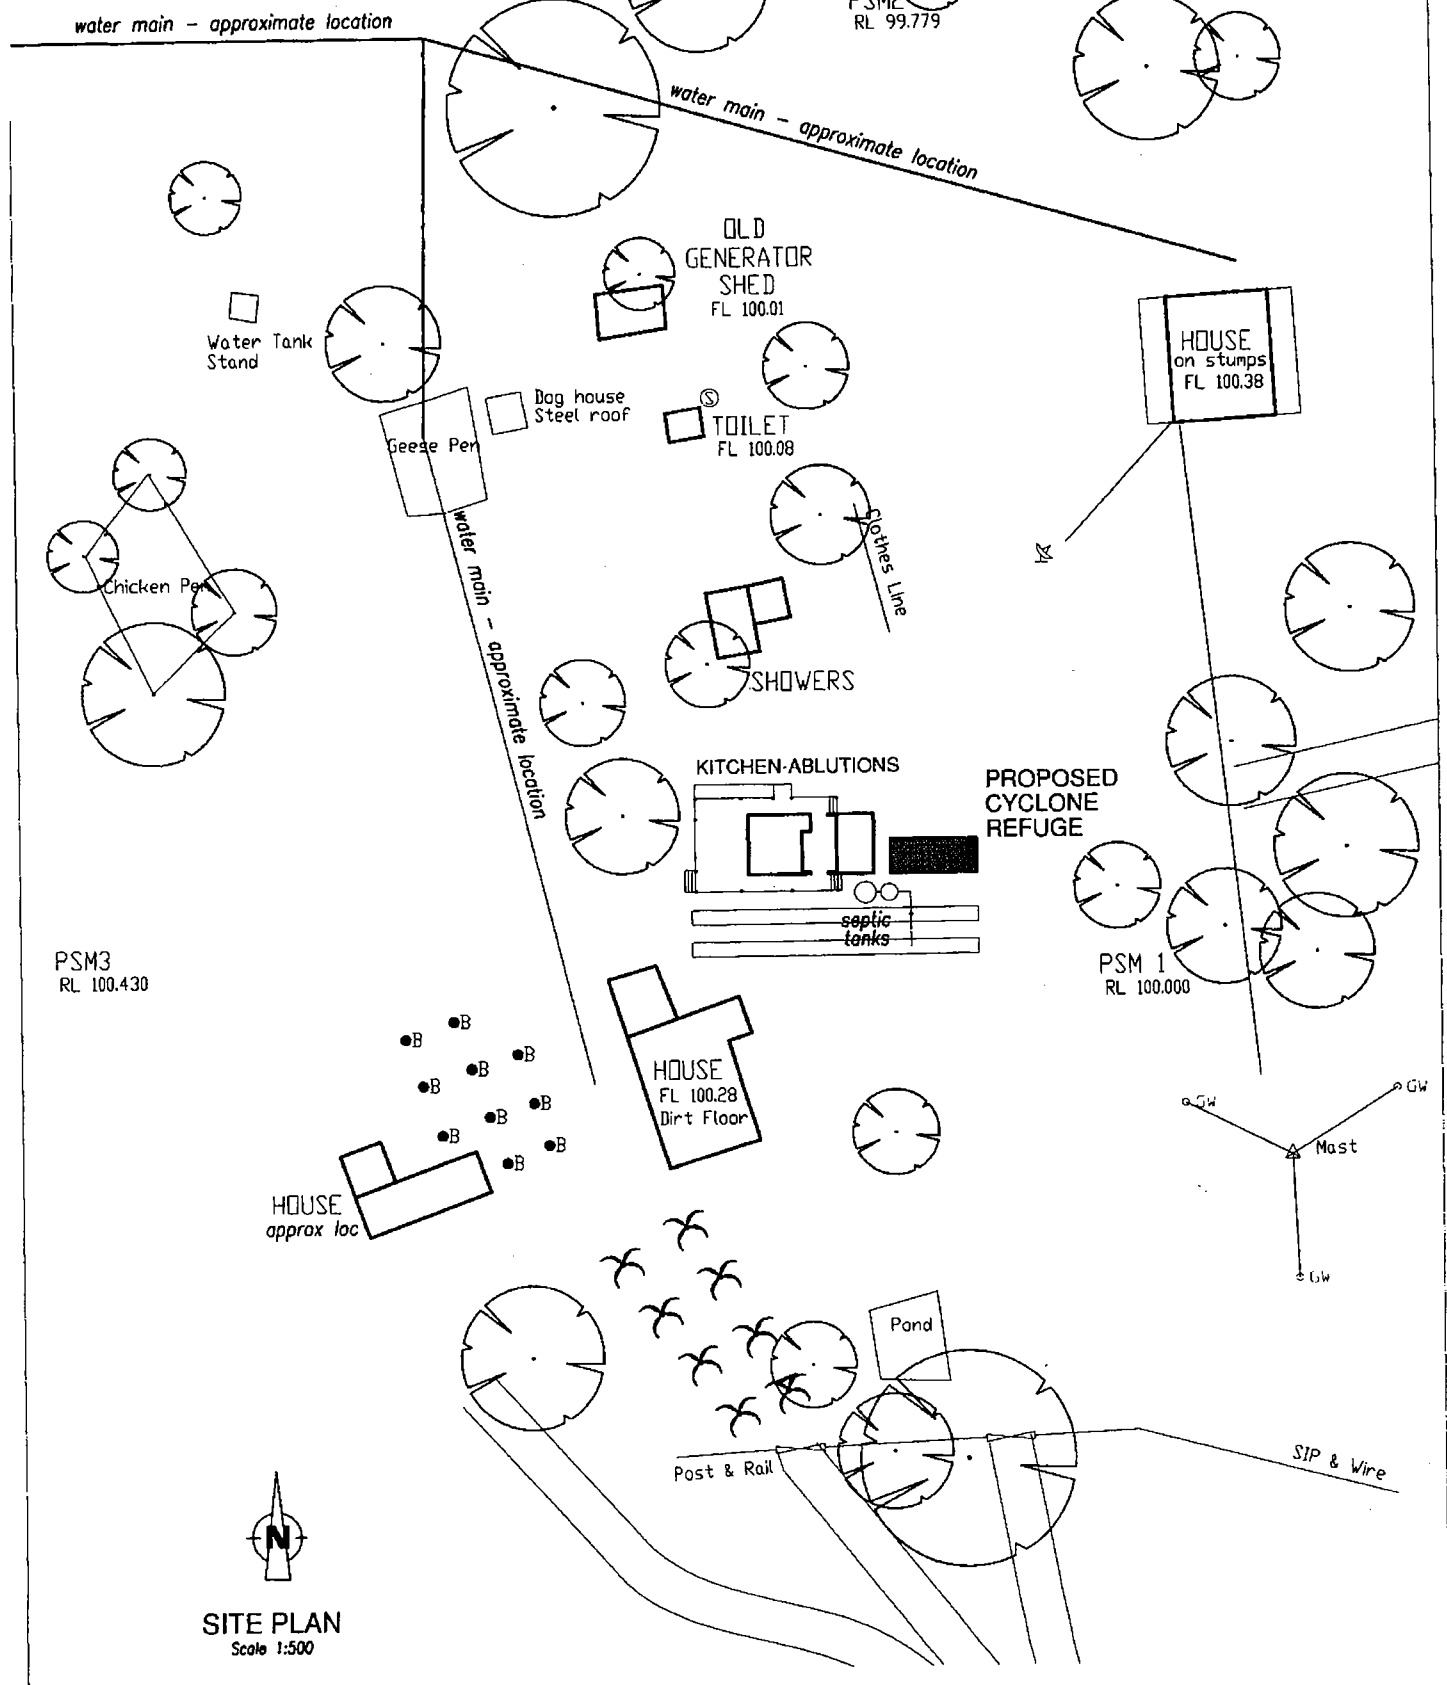

SITE PLAN
 Scale 1:500

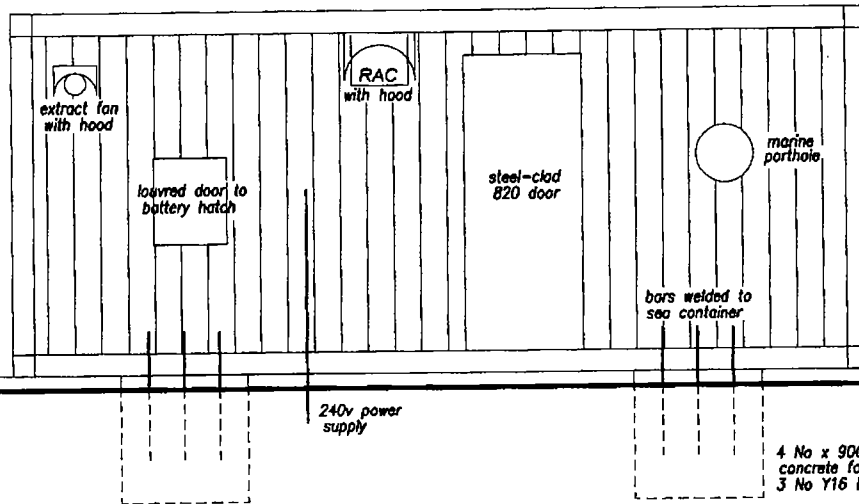

FRONT ELEVATION
Scale 1:50

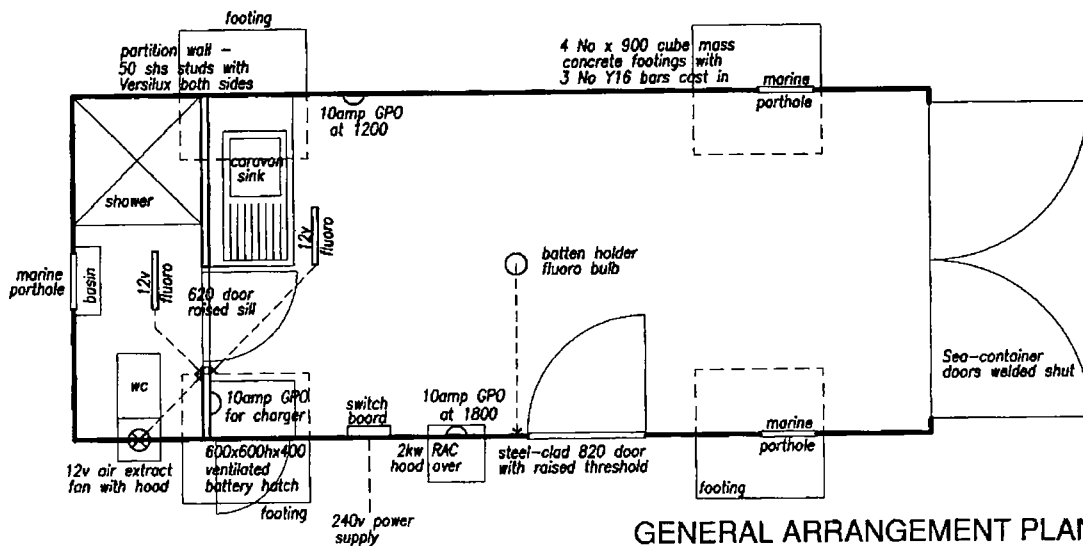

GENERAL ARRANGEMENT PLAN
Scale 1:50