




COUNCIL
Item No. 9.3.6
No. Pages 3

LOCALITY PLAN

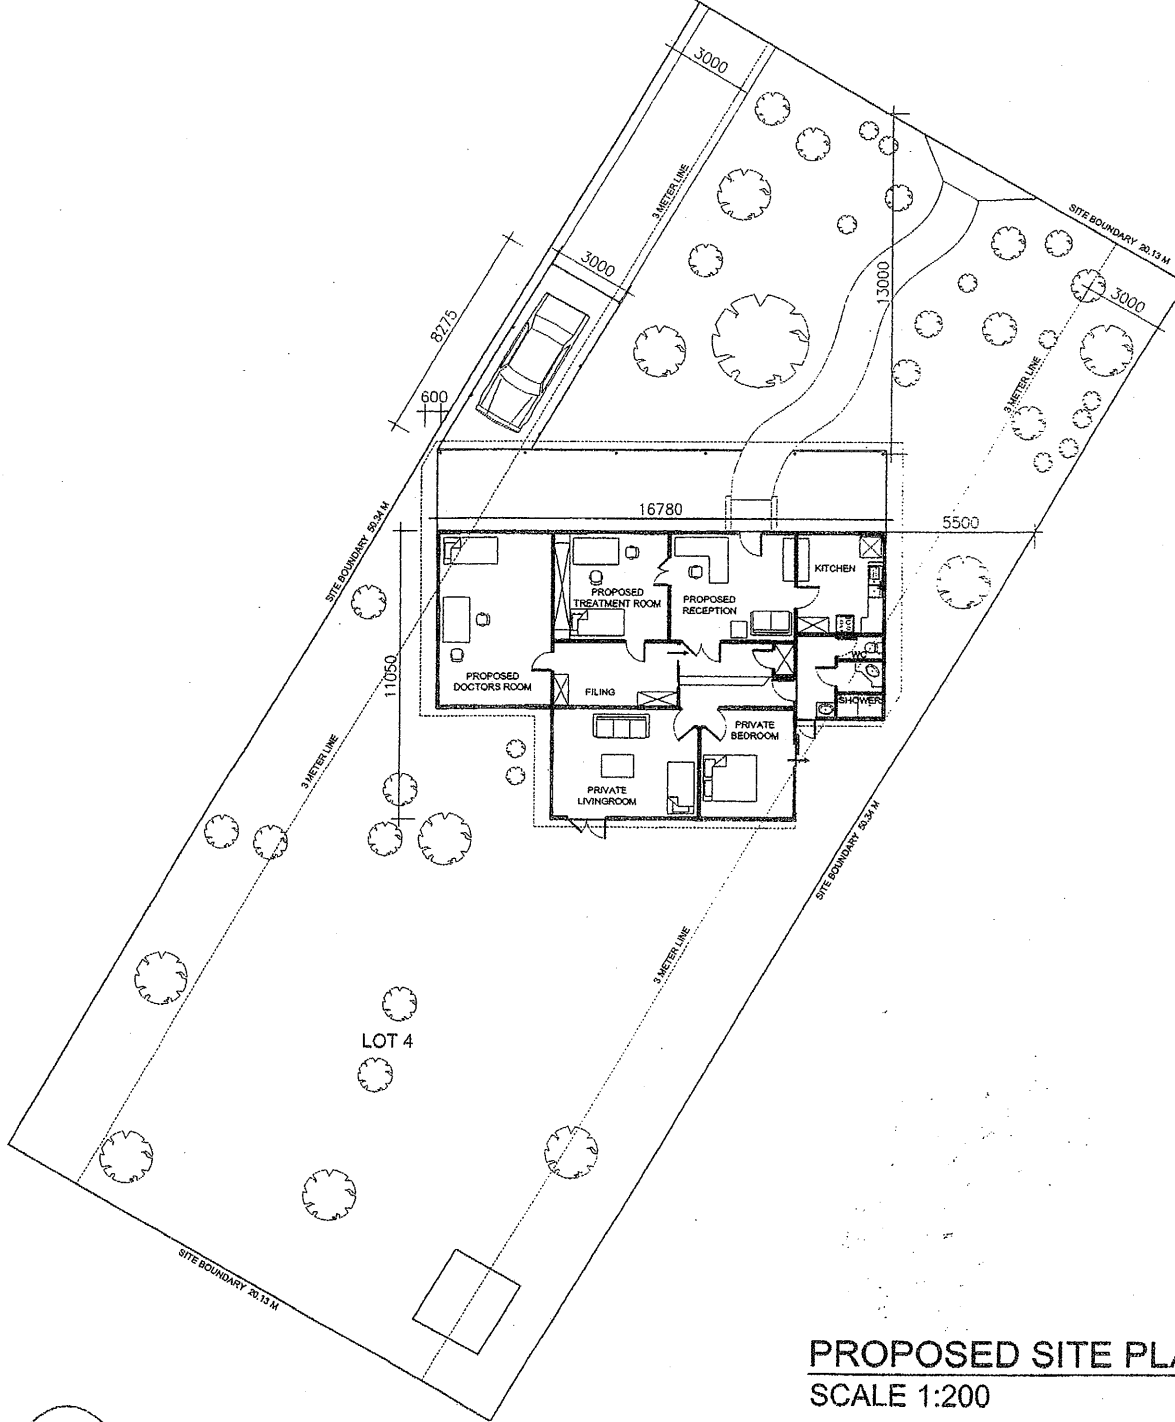

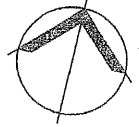

PROPOSED SITE PLAN
SCALE 1:200

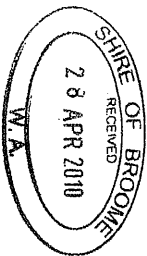


MAYA DESIGNS
Ph : 9193 5530 PO Box 1509
Fax : 9192 2124 Broome WA 6725

Client: Dr. Ebbie Swemmer
Lot 4, Stewart Street
Broome

Date: JAN-'10
Scale: 1:200 @A3
Drawn: UB

Job No: 1247
Sheet No: 1/2
Rev:

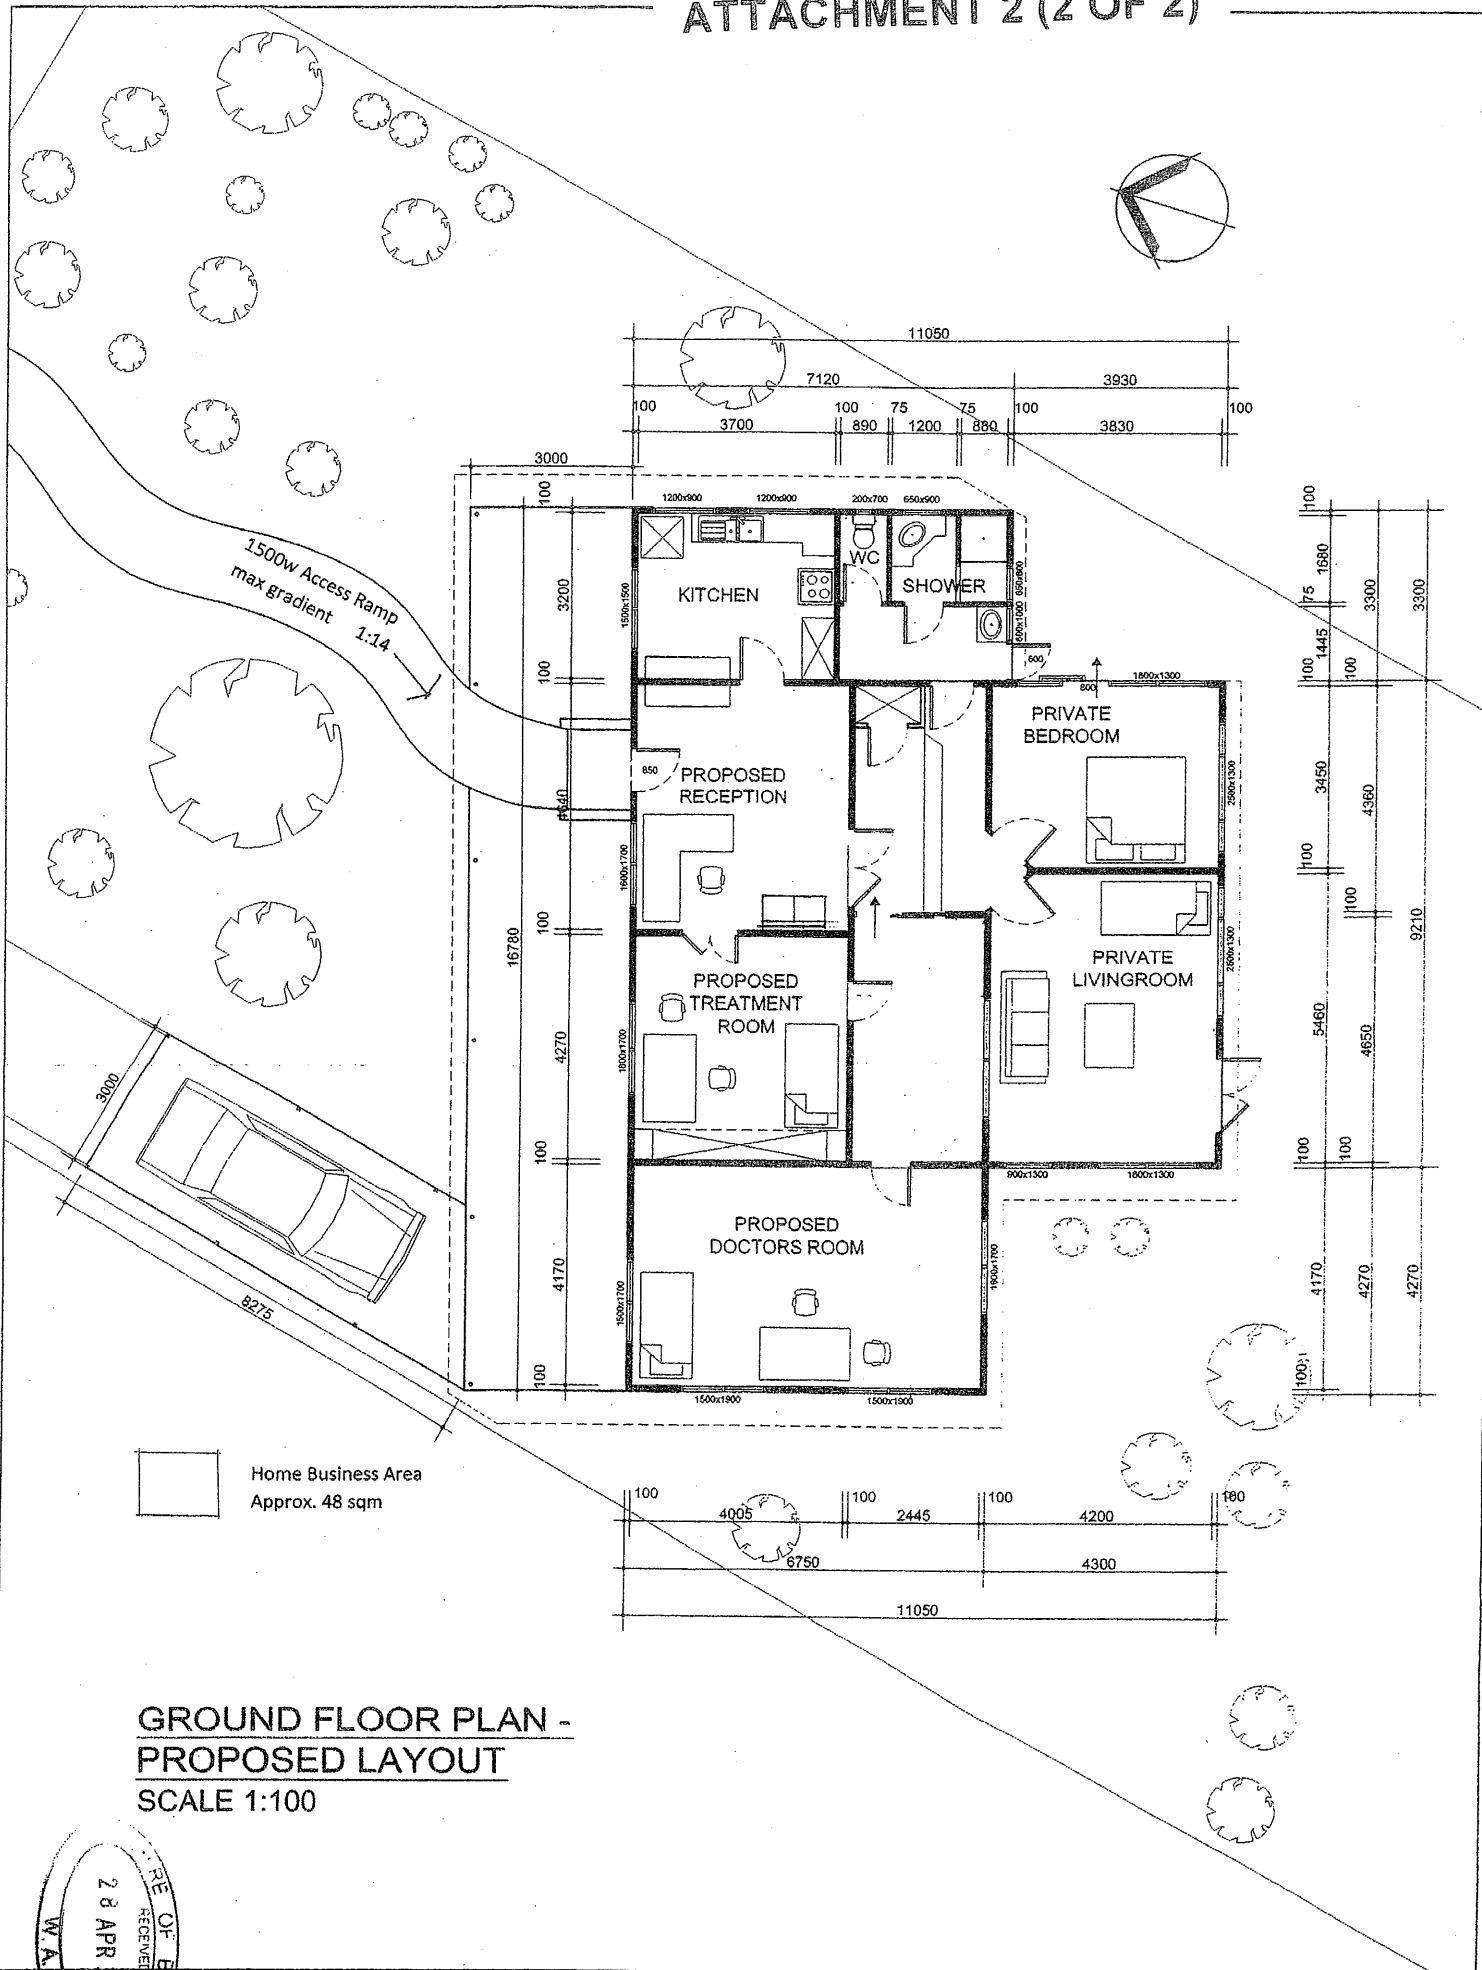

**GROUND FLOOR PLAN -
PROPOSED LAYOUT**
SCALE 1:100

RECEIVED
28 APR 2010
W.A.

MAYA DESIGNS
Ph : 9193 5530 PO Box 1509
Fax : 9192 2124 Broome WA 6725

Client: **Dr. Ebbie Swemmer**
Lot 4 Stewart Street
Broome

Date: **JAN-10** Job No: **1247** Sheet No: **2/2** Rev:
Scale: **1:100@A3**
Drawn: **UB**