



Darren Coy
 Madeline Cox
 Gubuli Community

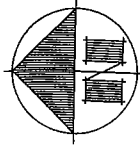


PLANNING PERMIT	DATE
REV. / ISSUE DESCRIPTION	DATE
PROJECT MANAGER	
 PO BOX 914 BROOME WA 6725 Ph. (08) 9192 2305 Fax (08) 9192 2307	
CLIENT	GUBULI COMMUNITY
PROJECT	NEW ABLUTION BLOCK
CLIENT JOB NO.	CLIENT JOB NO. DATE
06/110	- APR/06
DRAWN BY	CHECKED BY
CD	SCALE
	1:500
DRAWING TITLE	
PROPOSED COMMUNITY LAYOUT PLAN	
DRAWING NO.	REVISION
1834	

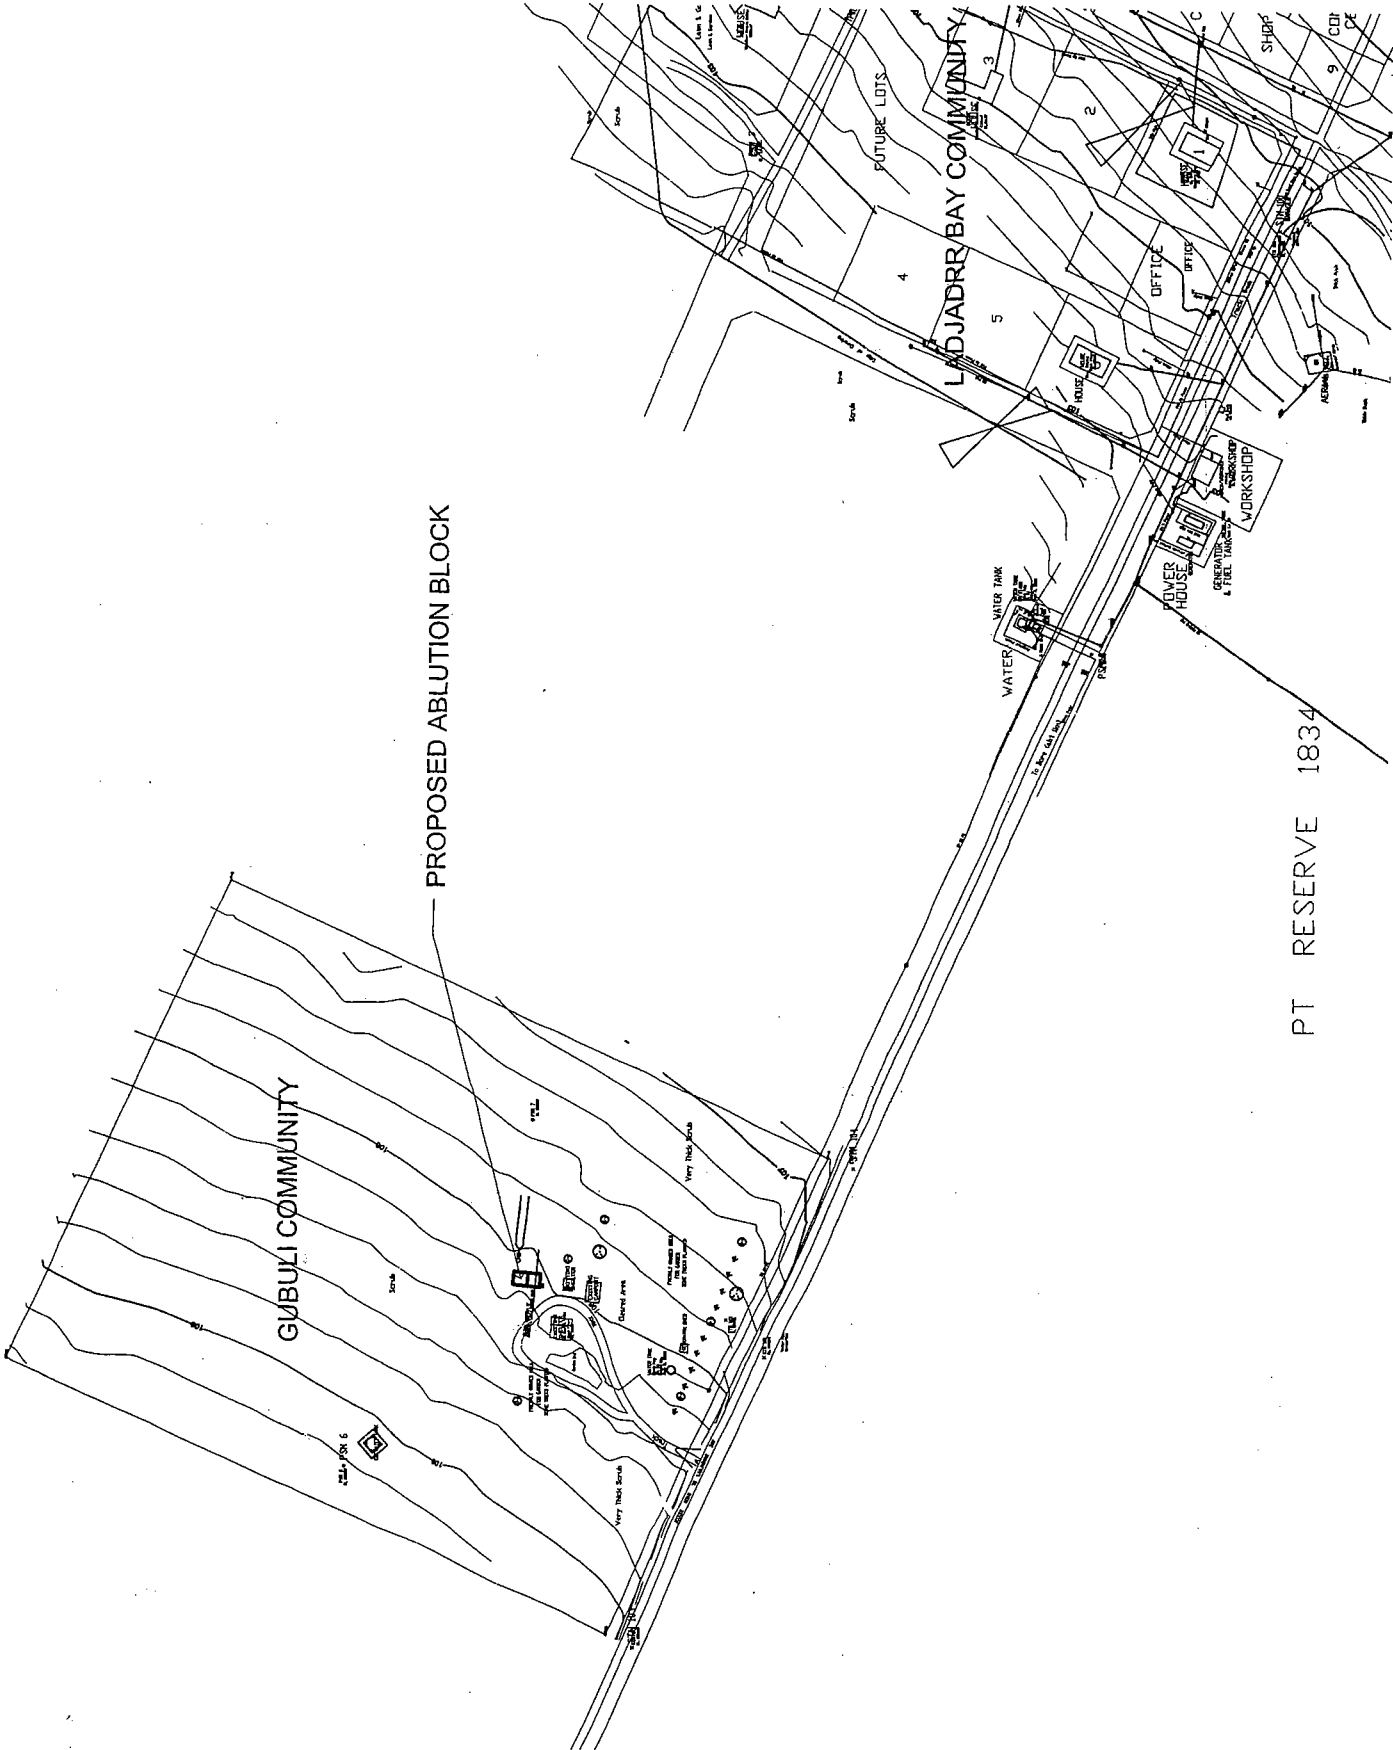

PROPOSED ABLUTION BLOCK

PT RESERVE 1834

Darrene Cox
 Madeline Cude
 Gubuli Community

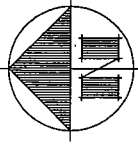

PLANNING PERMIT	REV. ISSUE DESCRIPTION	DATE

NBC
 ABORIGINAL CORPORATION
 PO BOX 914
 BROOME WA 6725
 Ph. (08) 9192 2305
 Fax (08) 9192 2307


CLIENT
 GUBULI COMMUNITY

PROJECT
 NEW ABLUTION BLOCK

NBC JOB NO.	CLIENT JOB NO.	DATE
06/110	-	APR/06
DRAWN BY	CHECKED BY	SCALE
CD		1:500

DRAWING TITLE
SITE PLAN

DRAWING NO. **A02**
 REVISION

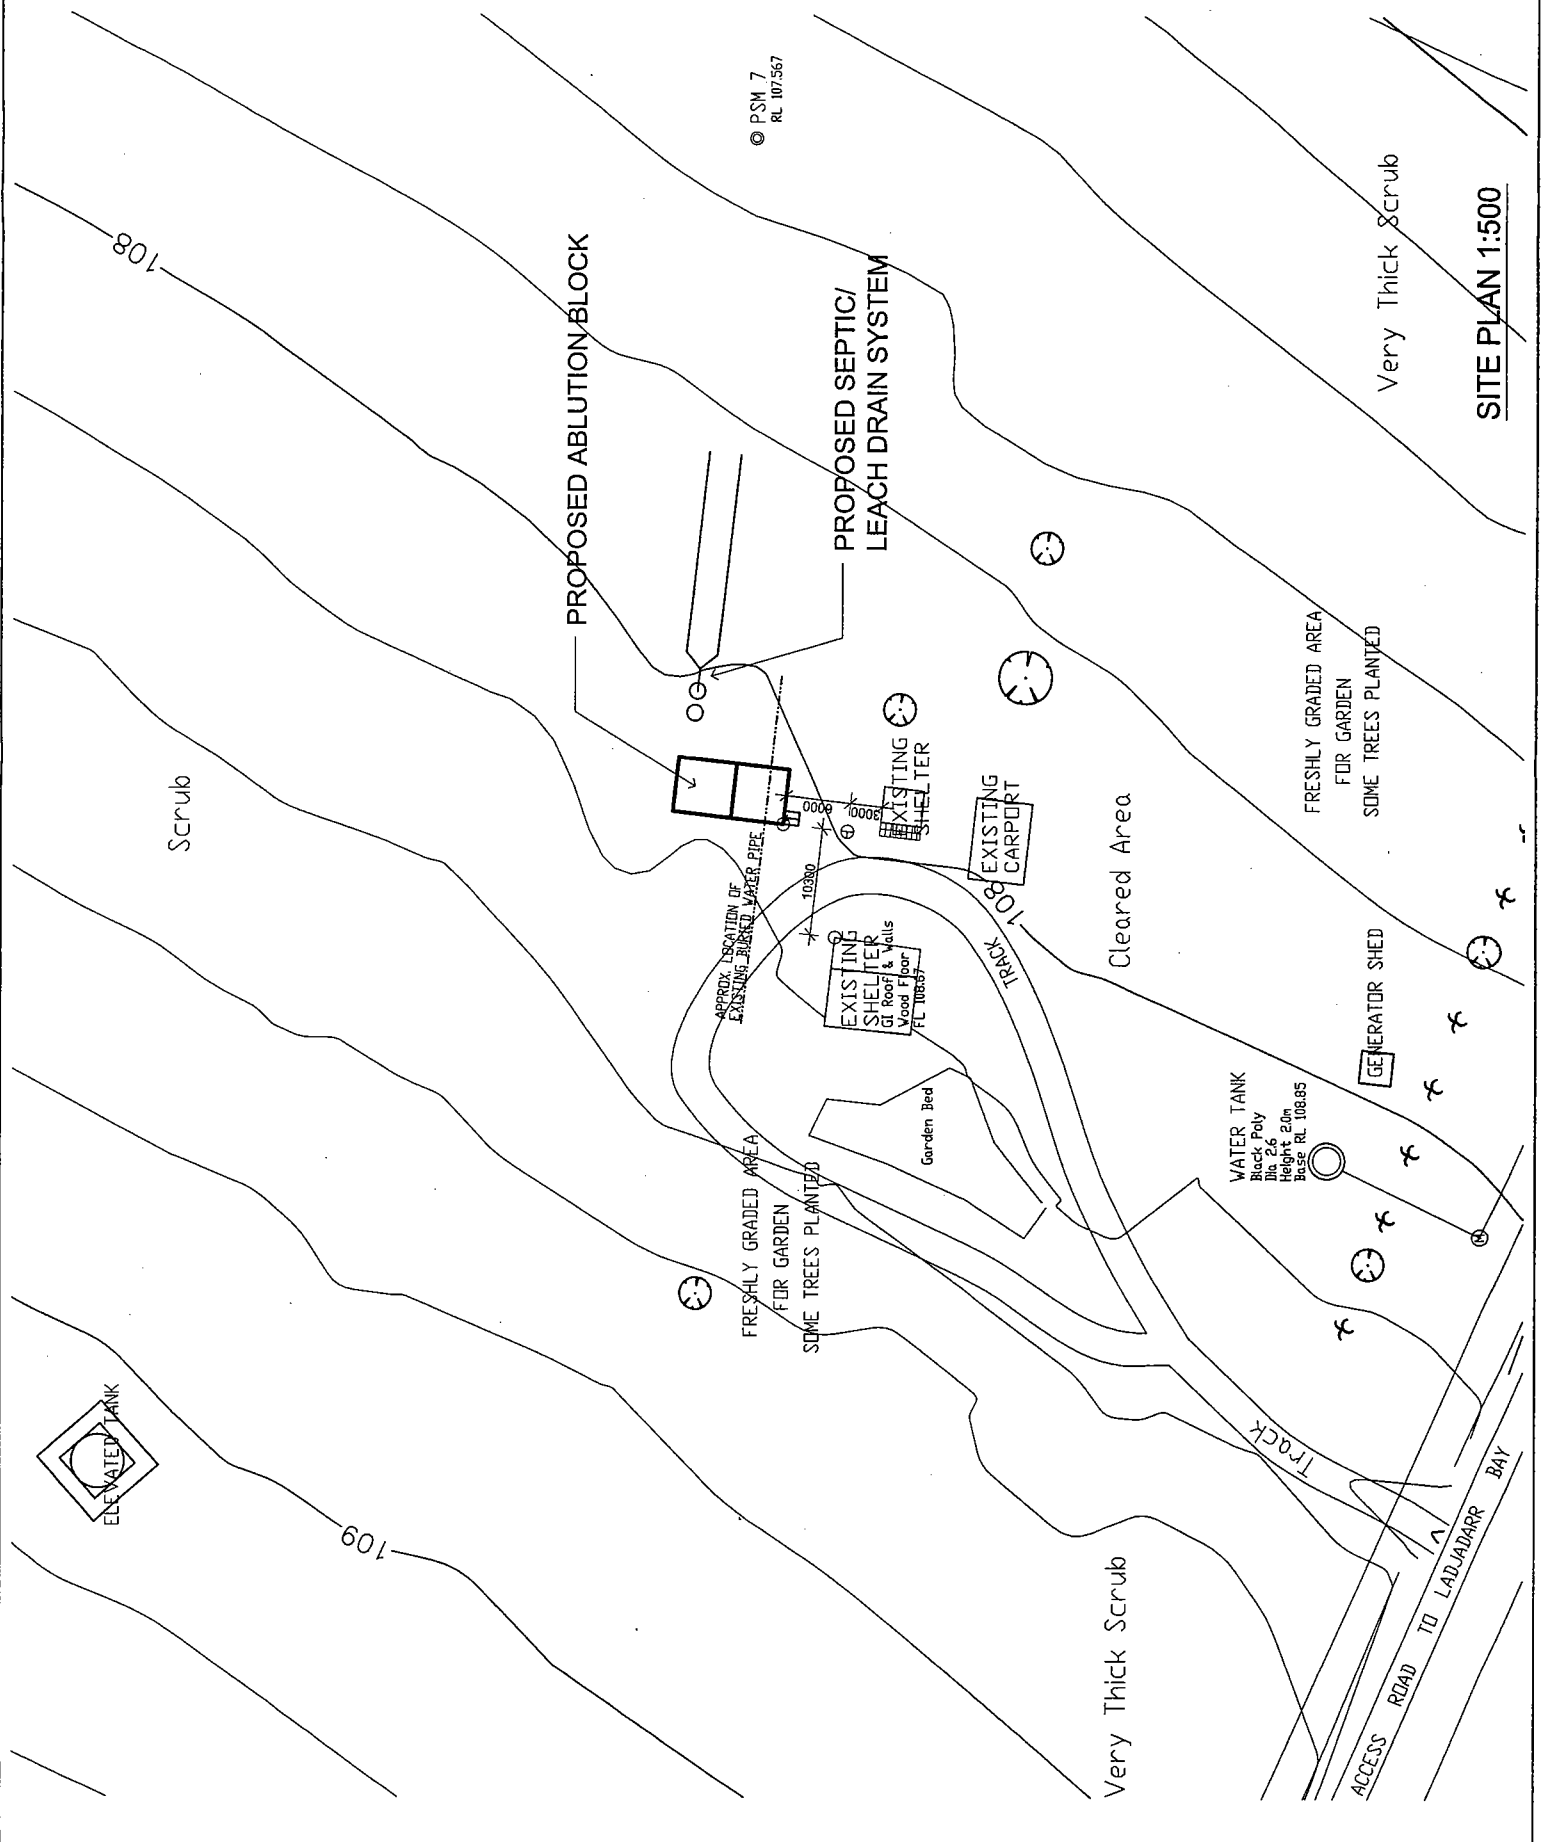

© PSM 7
 RL 107.567

SITE PLAN 1:500

LEGEND

- B LAMINATE BENCH 600x2100L*
- SOWER SEAT 300x600L
- SHOWER CURTAIN RAIL
- SHOWER WASTE
- FLOOR WASTE
- SR1 TOILET CURTAIN RAIL 600L
- SR2 TOILET CURTAIN RAIL (TWO PIECE)
- H HOOKS
- KS KITCHEN SINK
- LAUNDRY TROUGH
- LAUNDRY MIXER TAP
- W1 SINGLE LEVER MIXER TAP
- S1 SHELF 250x600L
- S2 SHELF 250x1800L
- SD SOAP DISH
- SHT1 HAND HELD SHOWER & TAP SET
- SHT2 SHOWER ROSE & TAP SET
- ST SINK TAP SET
- TRH TOILET ROLL HOLDER
- WB WALL MOUNTED HAND BASIN
- WMT WASHING MACHINE TAP

Darren Cox
Madeline Cox
GUBULI COMMUNITY

NOTE:
HEAVY DUTY FLY WIRE TO ALL WINDOWS AS SPECIFIED- NO GLAZING



PO BOX 914
BROOME WA 6725
Ph (08) 9192 2305
Fax (08) 9192 2307

PROJECT		NEW ABLUTION BLOCK	
CLIENT		GUBULI COMMUNITY	
PLANNING PERMIT		CLIENT JOB NO.	DATE
REV	ISSUE DESCRIPTION	DATE	
PROJECT MANAGER		DRAWN BY	CHECKED BY
		SCALE	AS SHOWN
DRAWING TITLE			
PLAN & ELEVATIONS			
DRAWING NO.	REVISION		
A03			

