
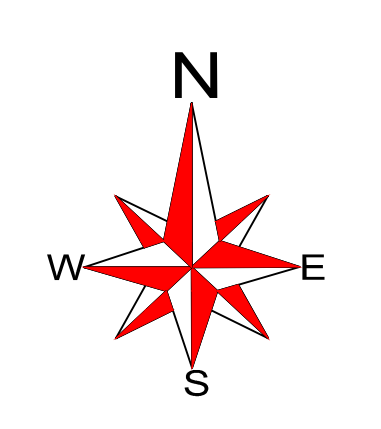


SITE ADDRESS
 KILTO STATION
 LOT 263 A200050
 DAMPIER 263

COPYRIGHT
 THIS DRAWING REMAINS THE PROPERTY OF
 KILTO STATION PTY. LTD. FOR
 ALL TIMES, AND IS NOT TO BE COPIED OR
 DISPLAYED FOR ANY PURPOSE WHATSOEVER,
 UNLESS WITH THE EXPRESS WRITTEN
 PERMISSION OF KILTO STATION PTY LTD





KIMBERLEY PREMIUM BEEF				
ABATTOIR – SITE PLAN A				REVISION 2
DATE 22-11-20	DRWN. T.D.	SCALE 1:1000	DRAWING No. KPB-A001A	BY B1

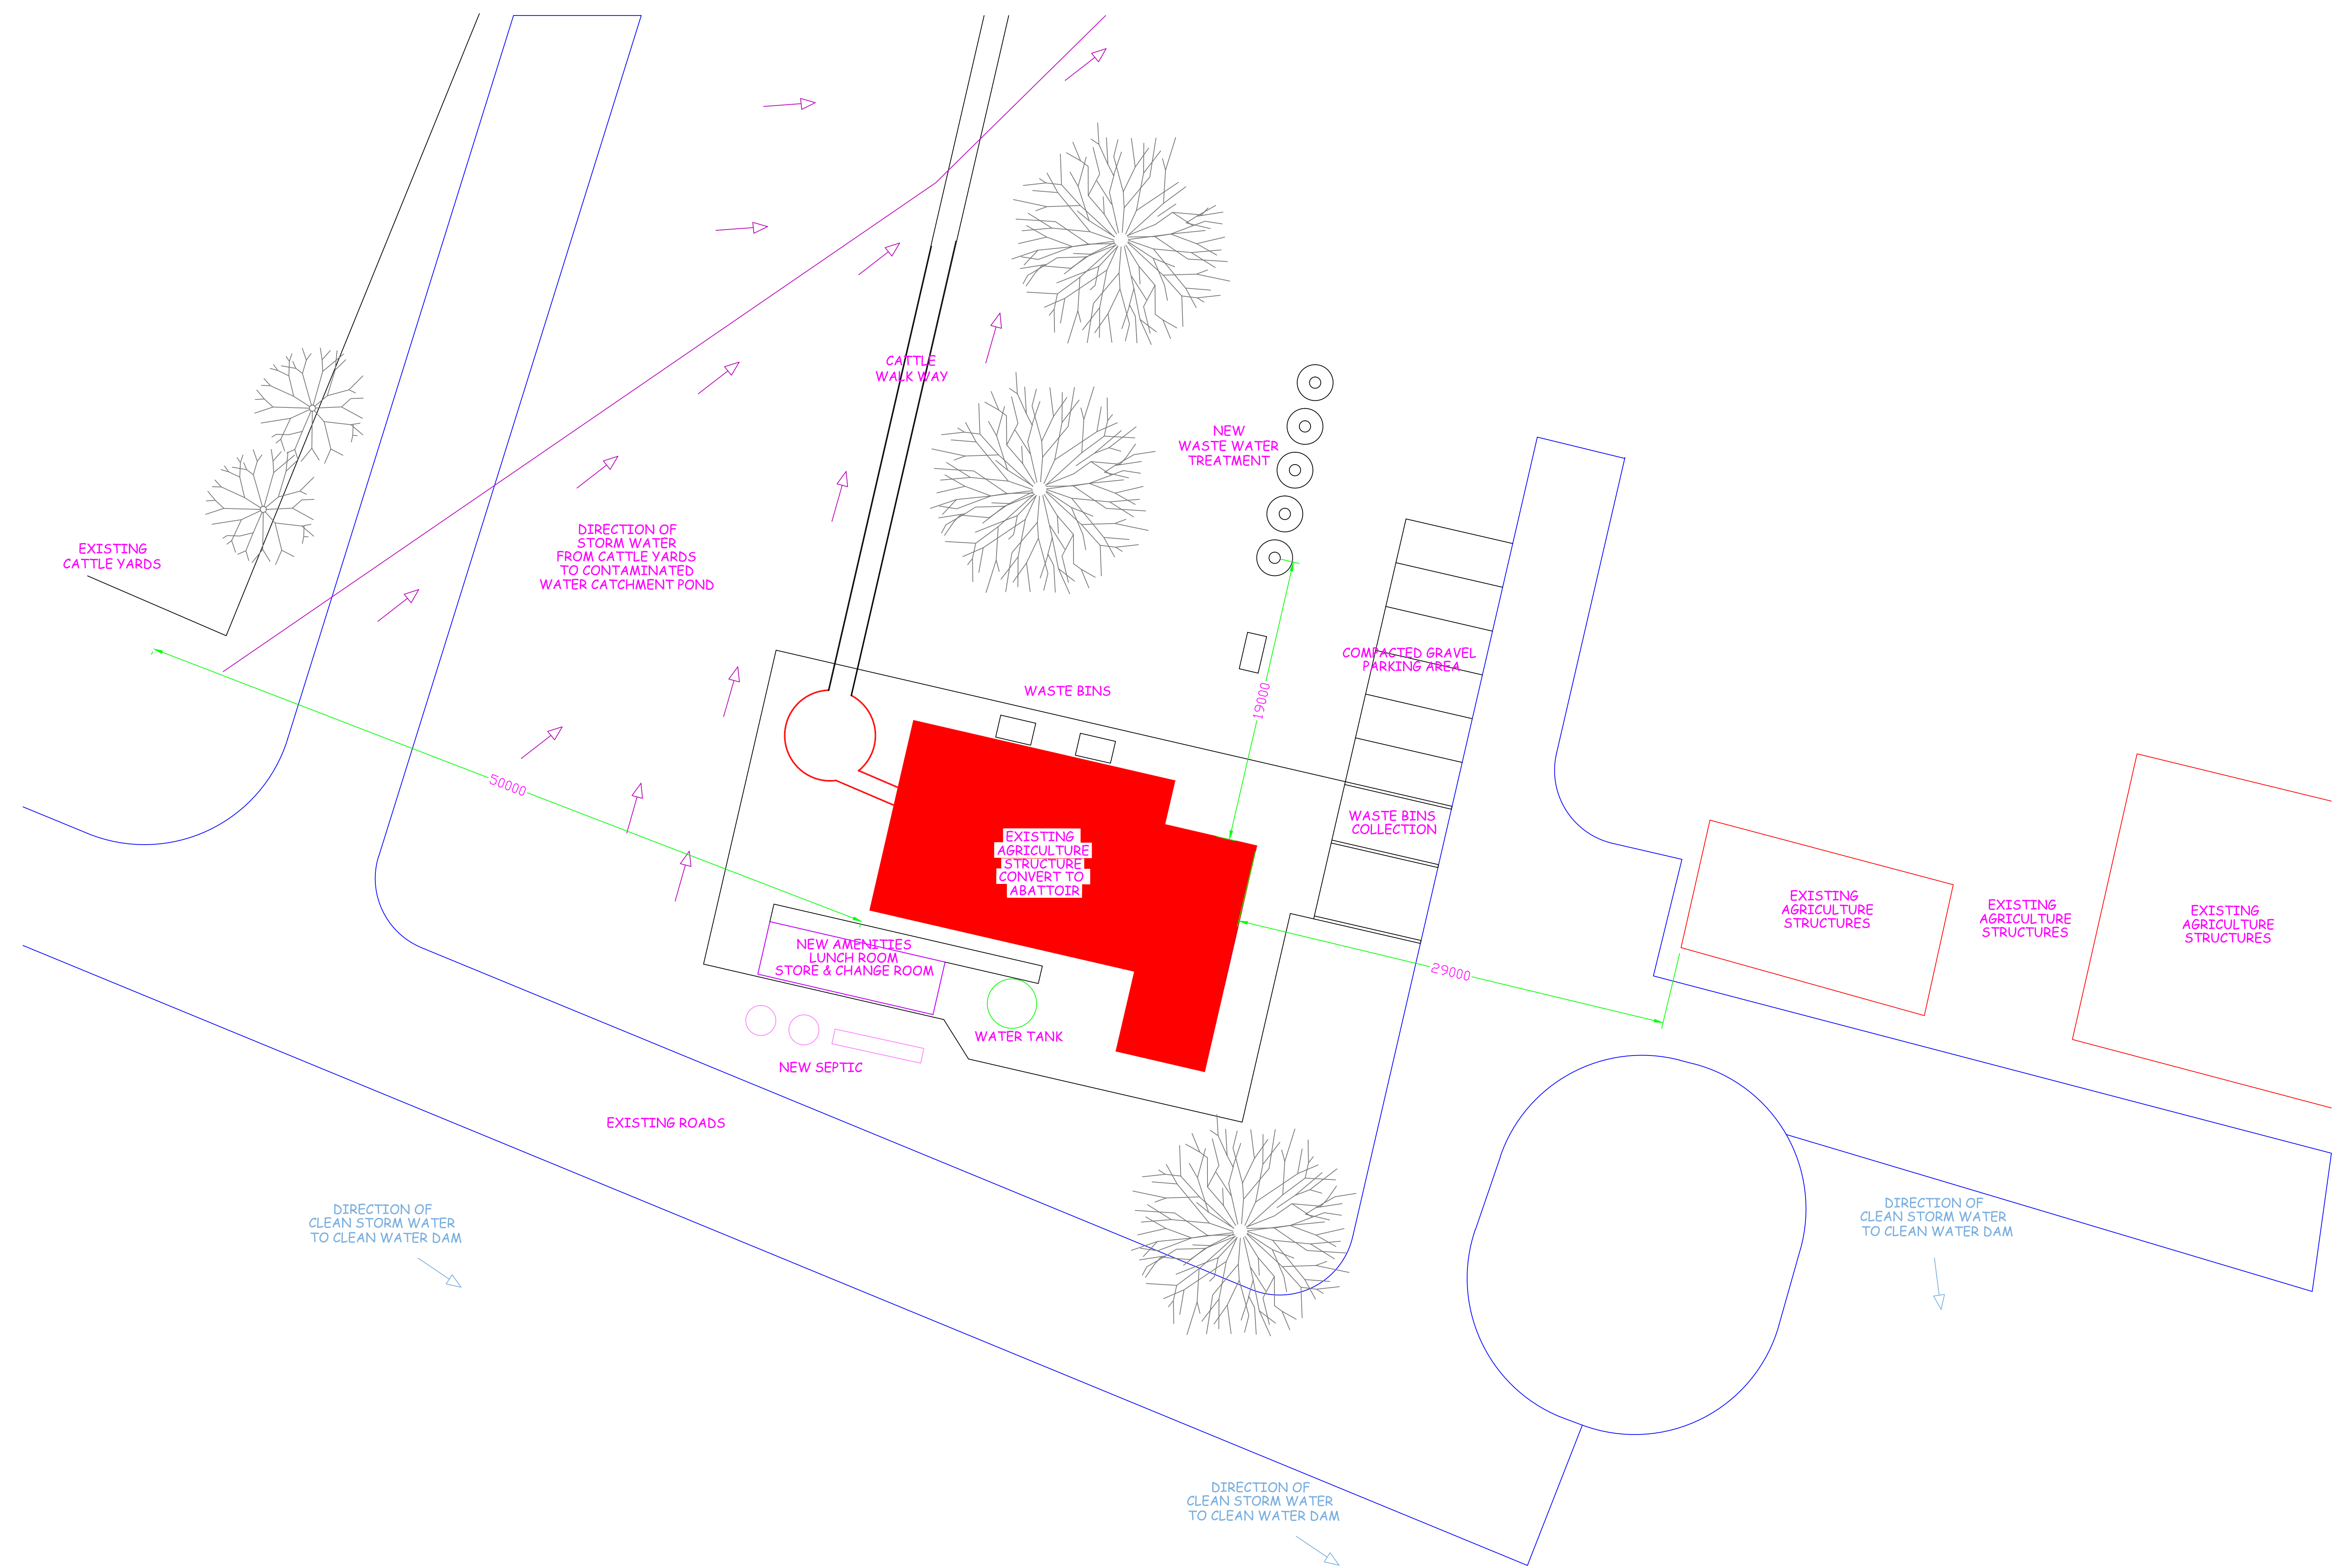

SITE ADDRESS
 KILTO STATION
 LOT 263 A200050
 DAMPIER 263

COPYRIGHT
 THIS DRAWING REMAINS THE PROPERTY OF
 KILTO STATION PTY. LTD. FOR
 ALL TIMES, AND IS NOT TO BE COPIED OR
 DISPLAYED FOR ANY PURPOSE WHATSOEVER,
 UNLESS WITH THE EXPRESS WRITTEN
 PERMISSION OF KILTO STATION PTY LTD


KIMBERLEY PREMIUM BEEF				
ABATTOIR – SITE PLAN B				REVISION 2
DATE 22-11-20	DRWN. T.D.	SCALE 1:200	DRAWING No. KPB-A001B	B1

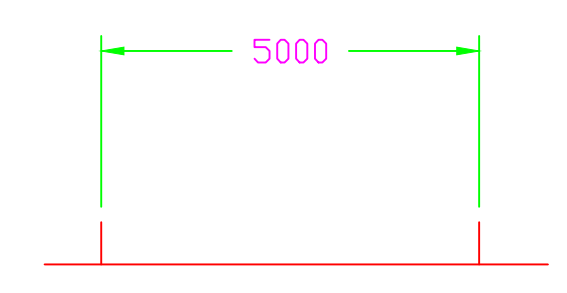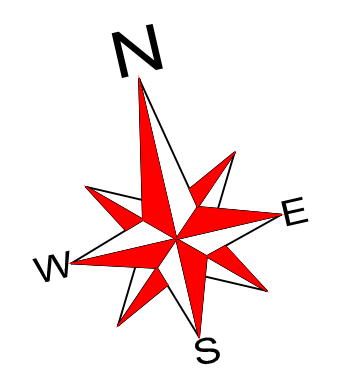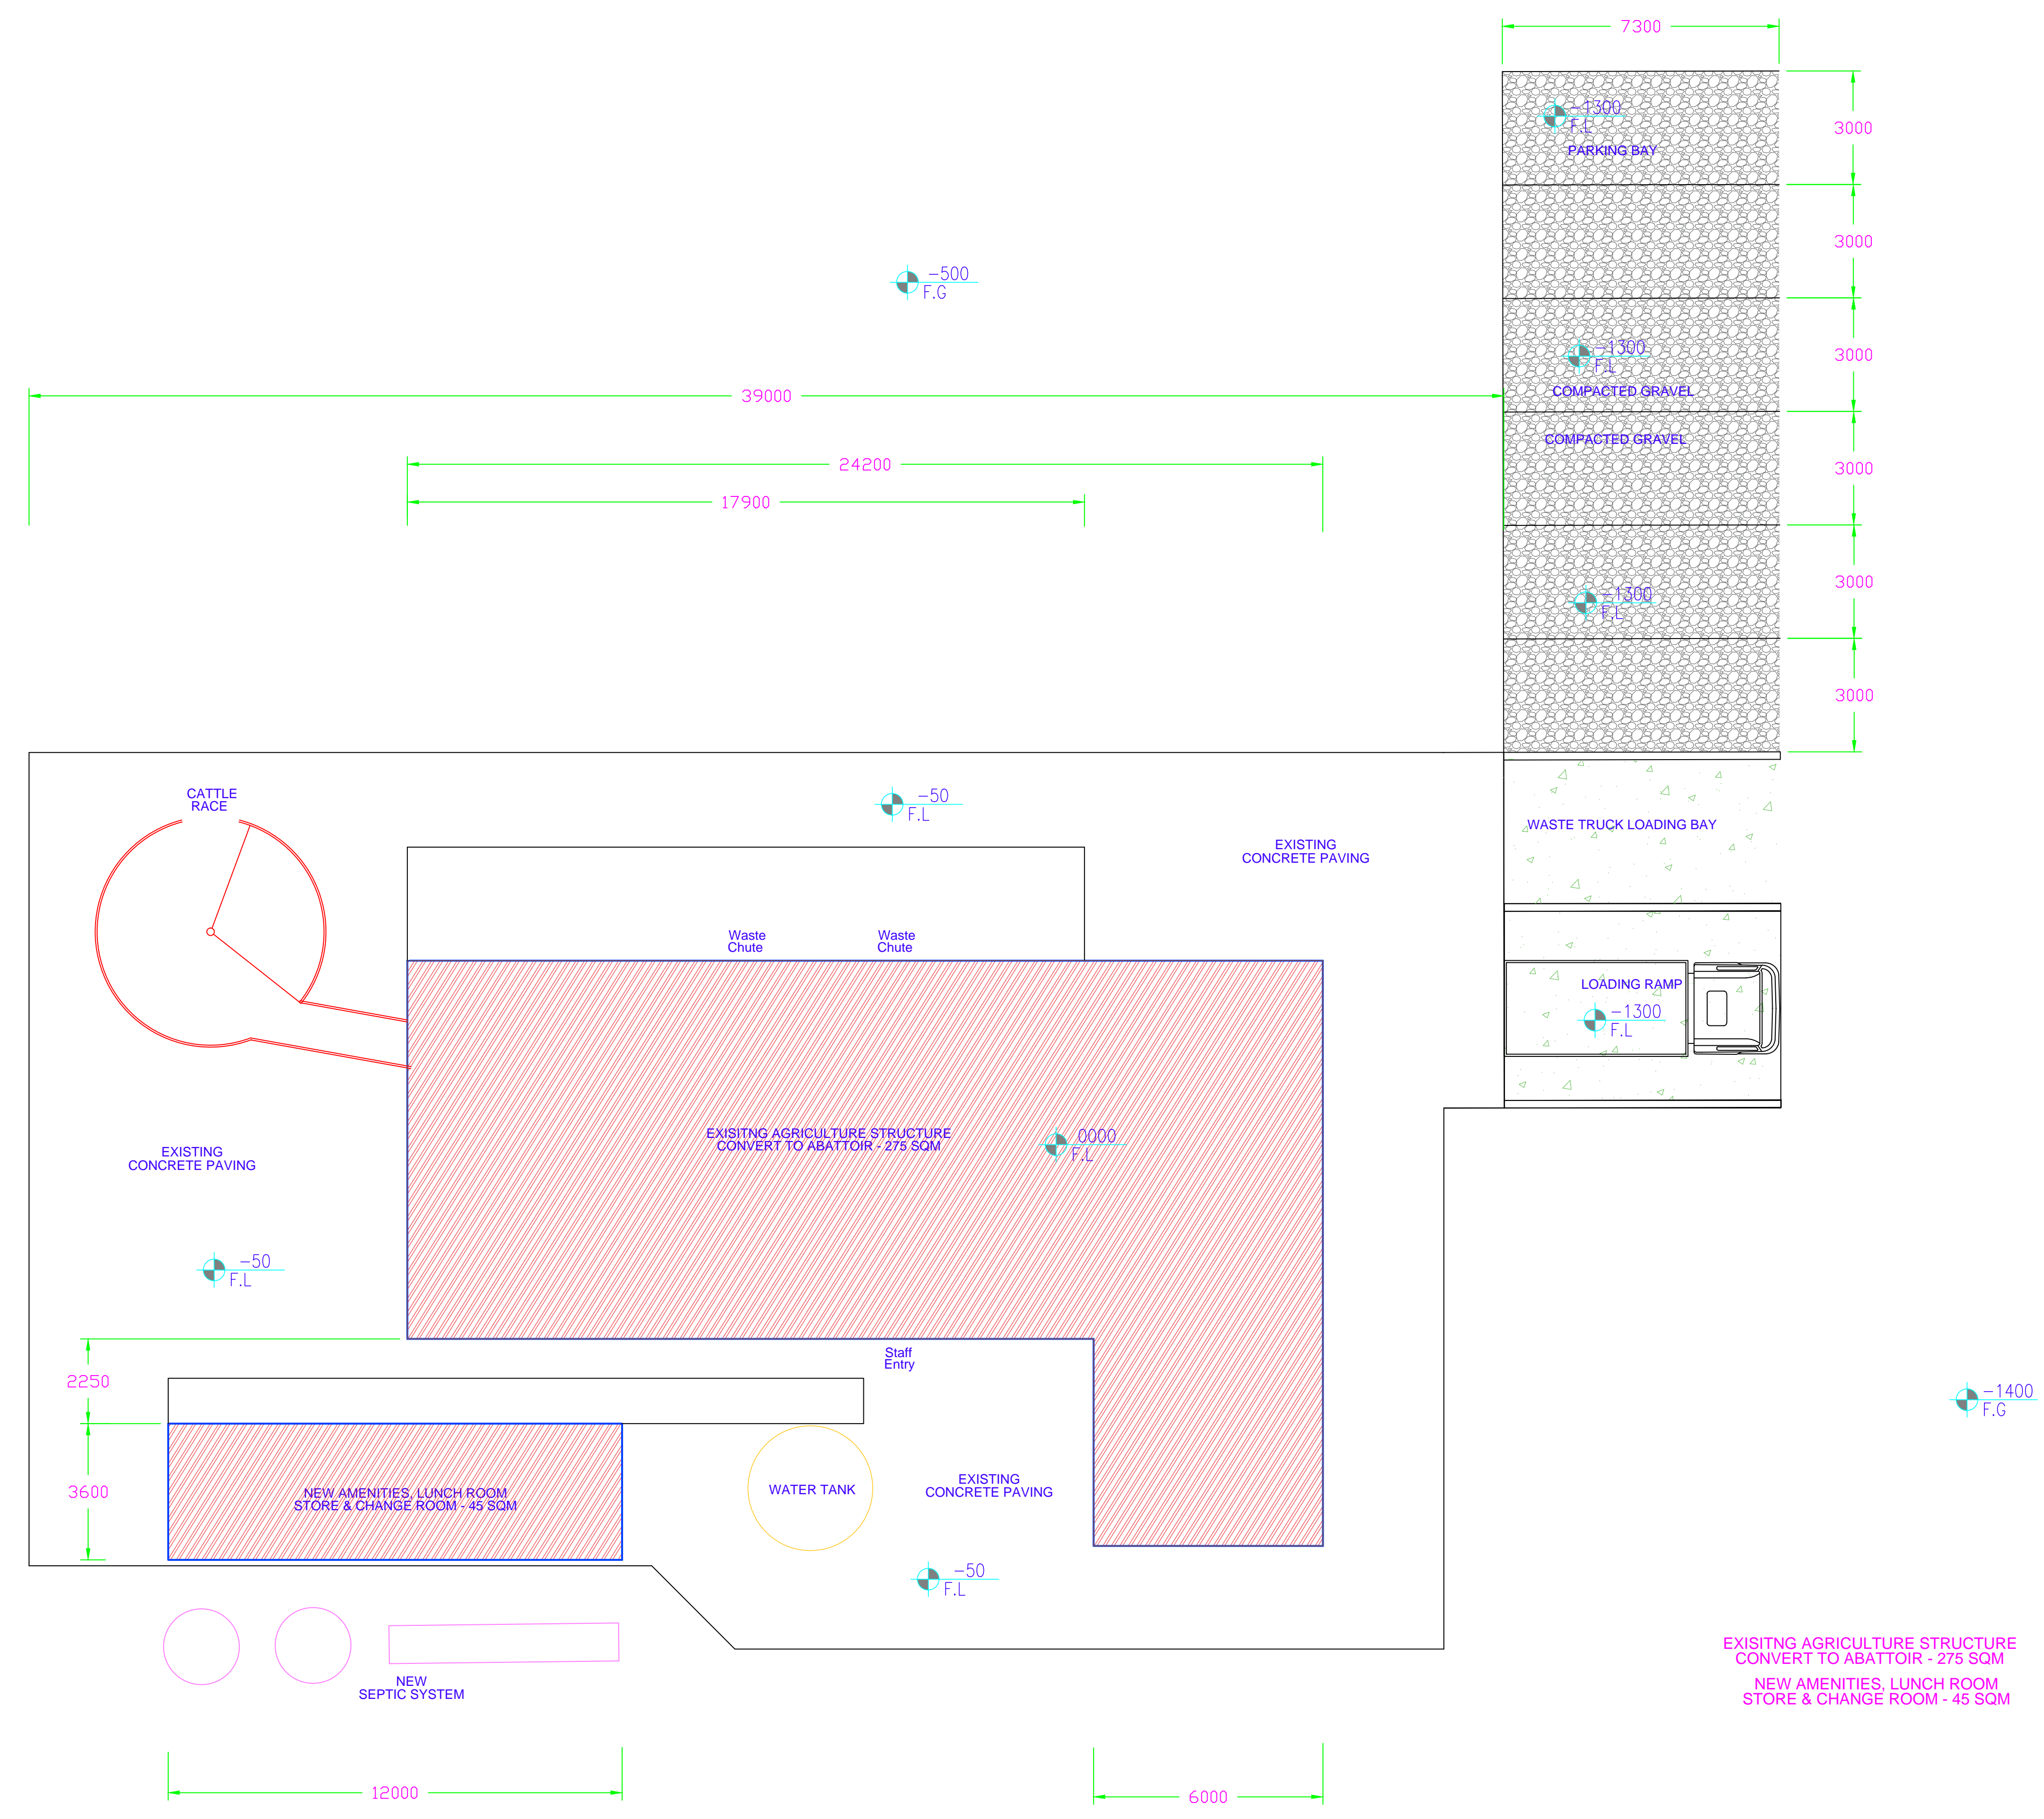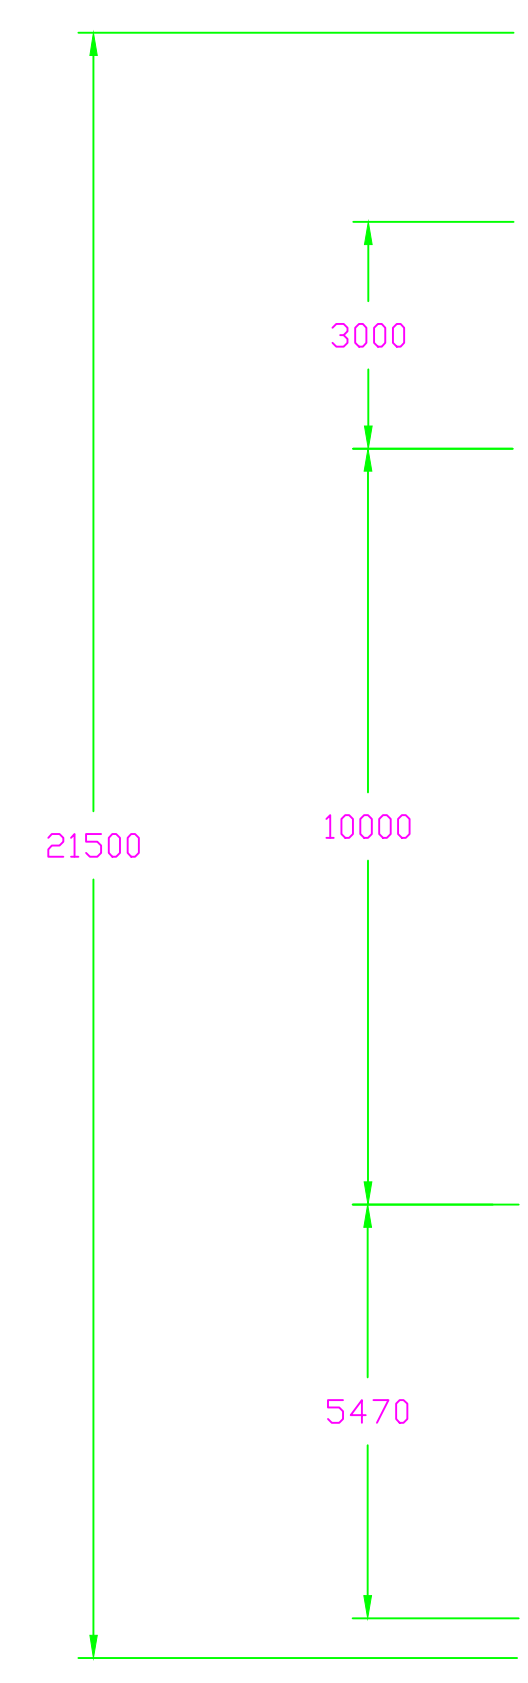

SITE ADDRESS
 KILTO STATION
 LOT 263 A200050
 DAMPIER 263

COPYRIGHT
 THIS DRAWING REMAINS THE PROPERTY OF
 KILTO STATION PTY. LTD. FOR
 ALL TIMES, AND IS NOT TO BE COPIED OR
 DISPLAYED FOR ANY PURPOSE WHATSOEVER,
 UNLESS WITH THE EXPRESS WRITTEN
 PERMISSION OF KILTO STATION PTY LTD

KIMBERLEY PREMIUM BEEF				REVISION
ABATTOIR - SITE PLAN C				2
<small>DATE</small> 22-11-20	<small>DRWN</small> T.D.	<small>SCALE</small> 1:100	<small>DRAWING No.</small> KPB-A001C	<small>REV</small> B1




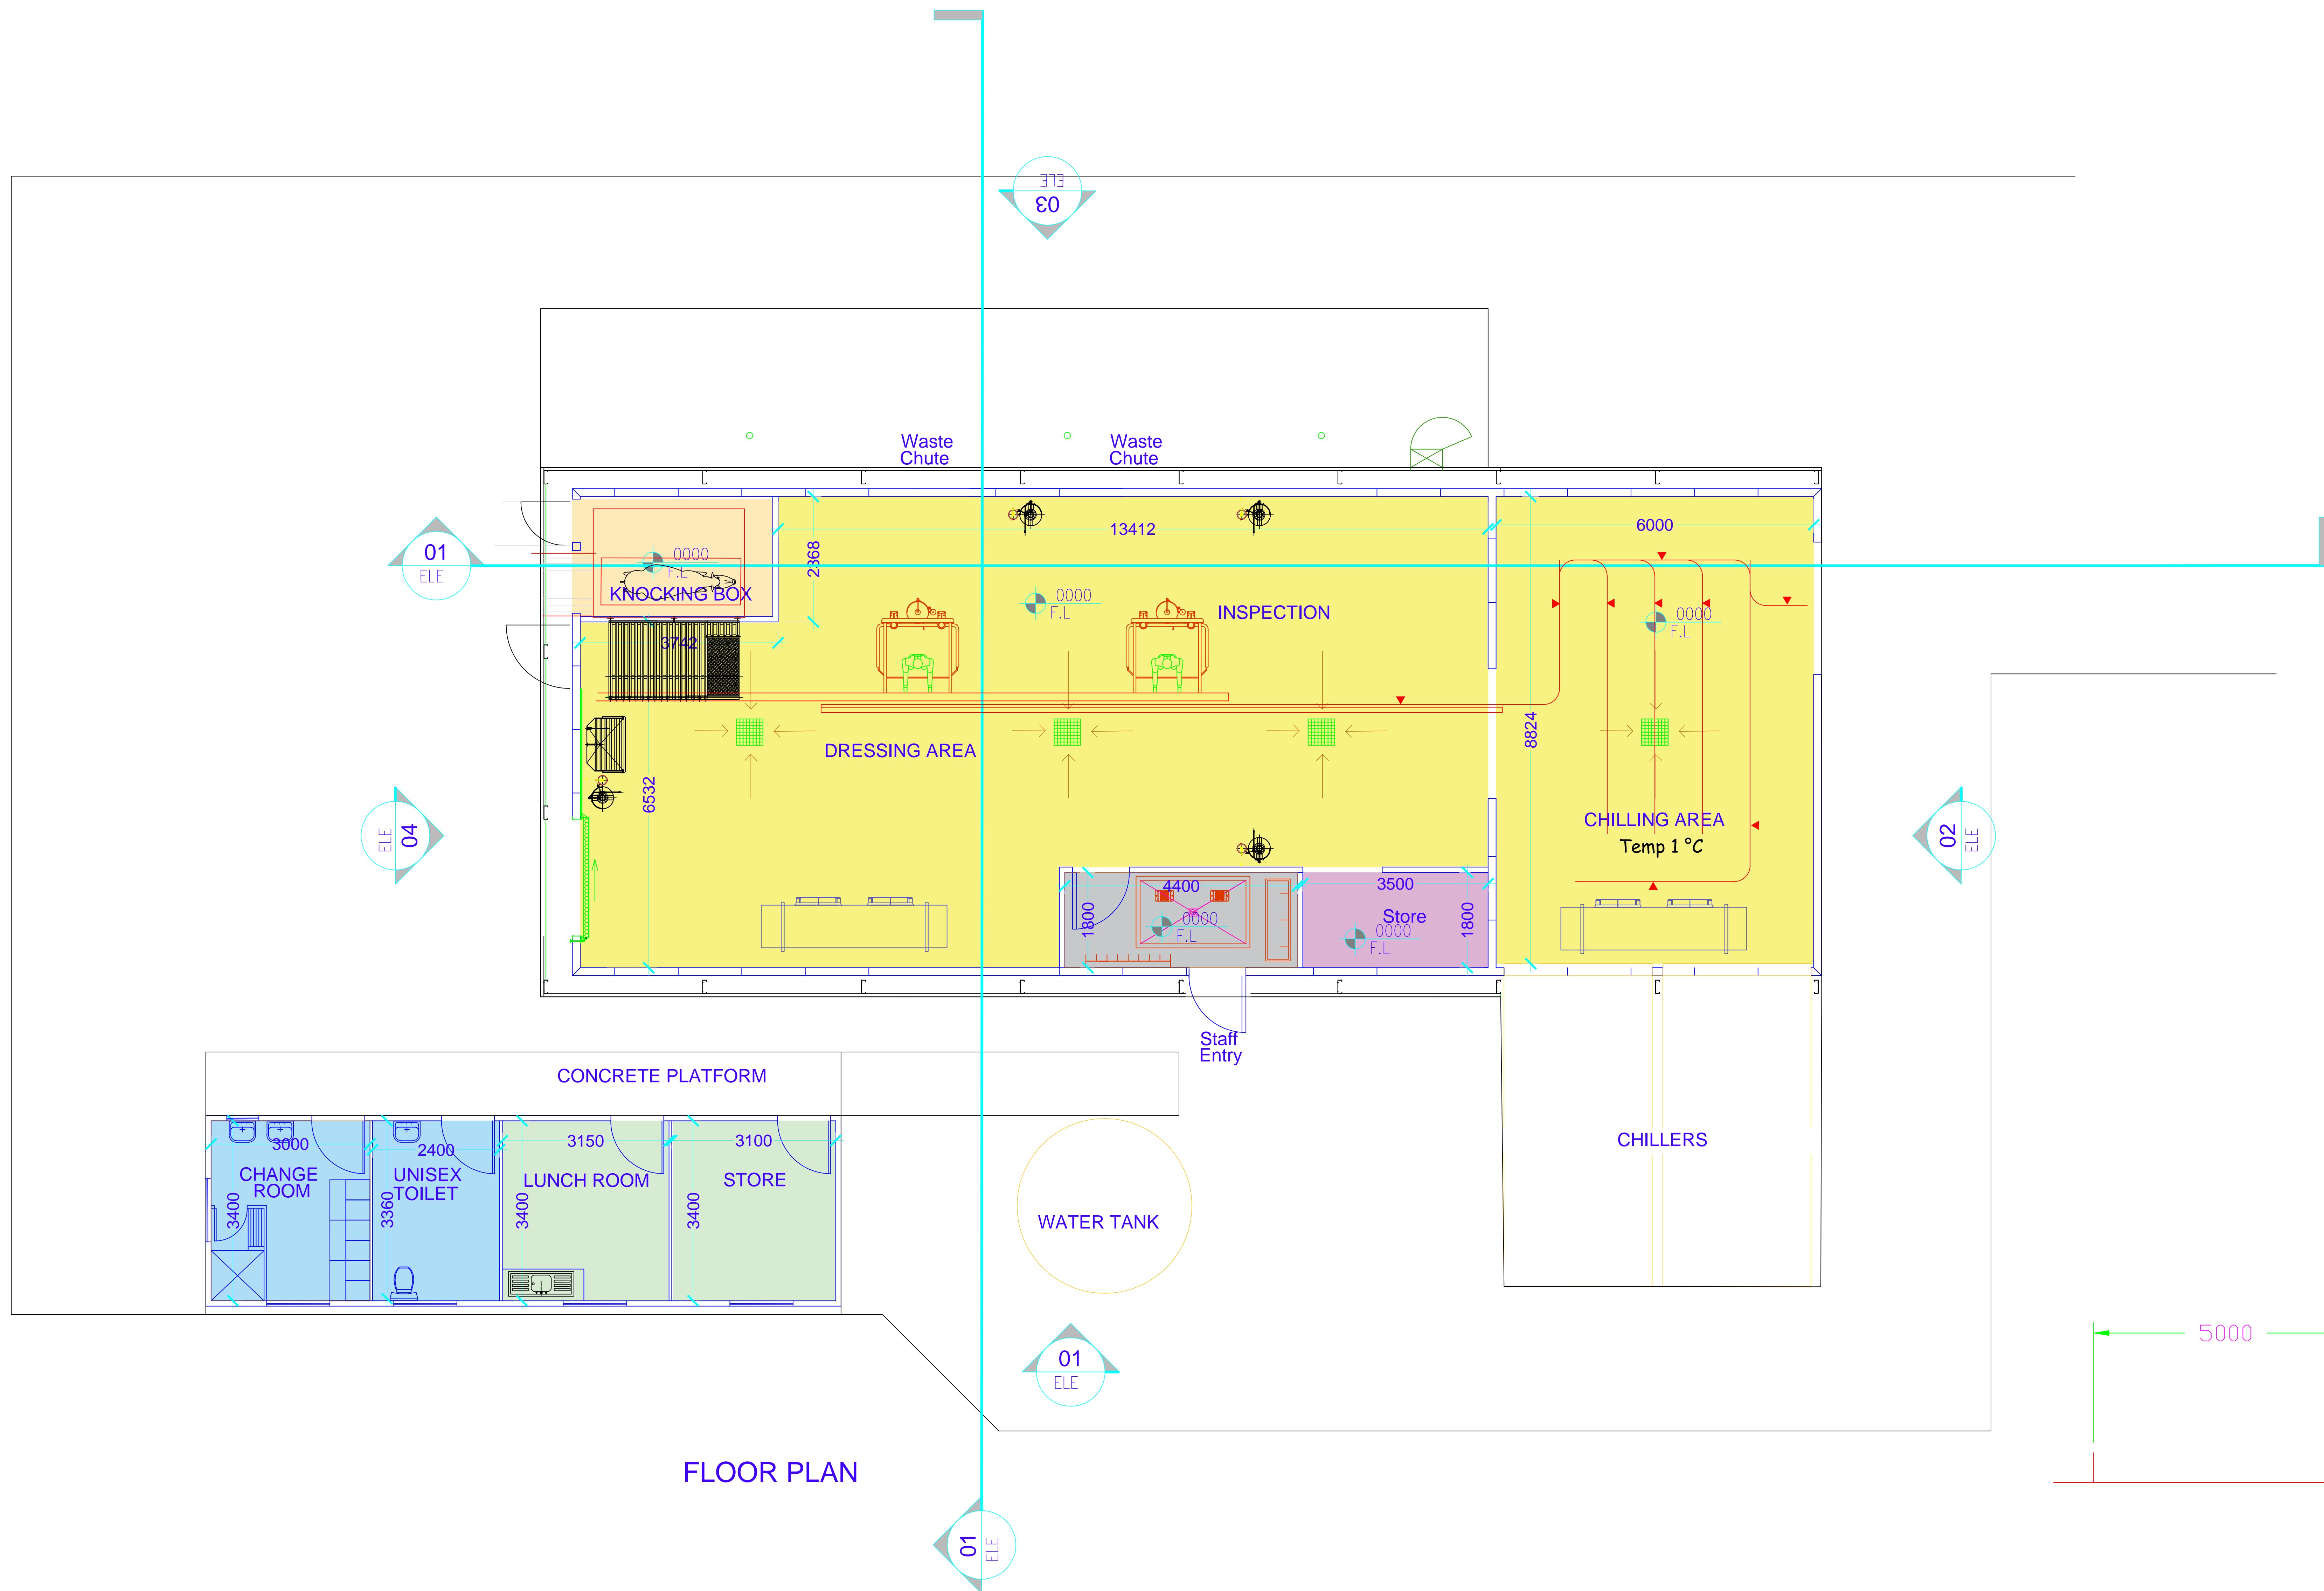


FLOOR PLAN


SITE ADDRESS
 KILTO STATION
 LOT 263 A200050
 DAMPIER 263

COPYRIGHT
 THIS DRAWING REMAINS THE PROPERTY OF
 KILTO STATION PTY. LTD. FOR
 ALL TIMES, AND IS NOT TO BE COPIED OR
 DISPLAYED FOR ANY PURPOSE WHATSOEVER,
 UNLESS WITH THE EXPRESS WRITTEN
 PERMISSION OF KILTO STATION PTY LTD

KIMBERLEY PREMIUM BEEF				
ABATTOIR BUILDINGS - FLOOR PLAN				REVISION 2
DATE 22-11-20	DRWN. T.D.	SCALE 1:50	DRAWING No. KPB-A002	B1

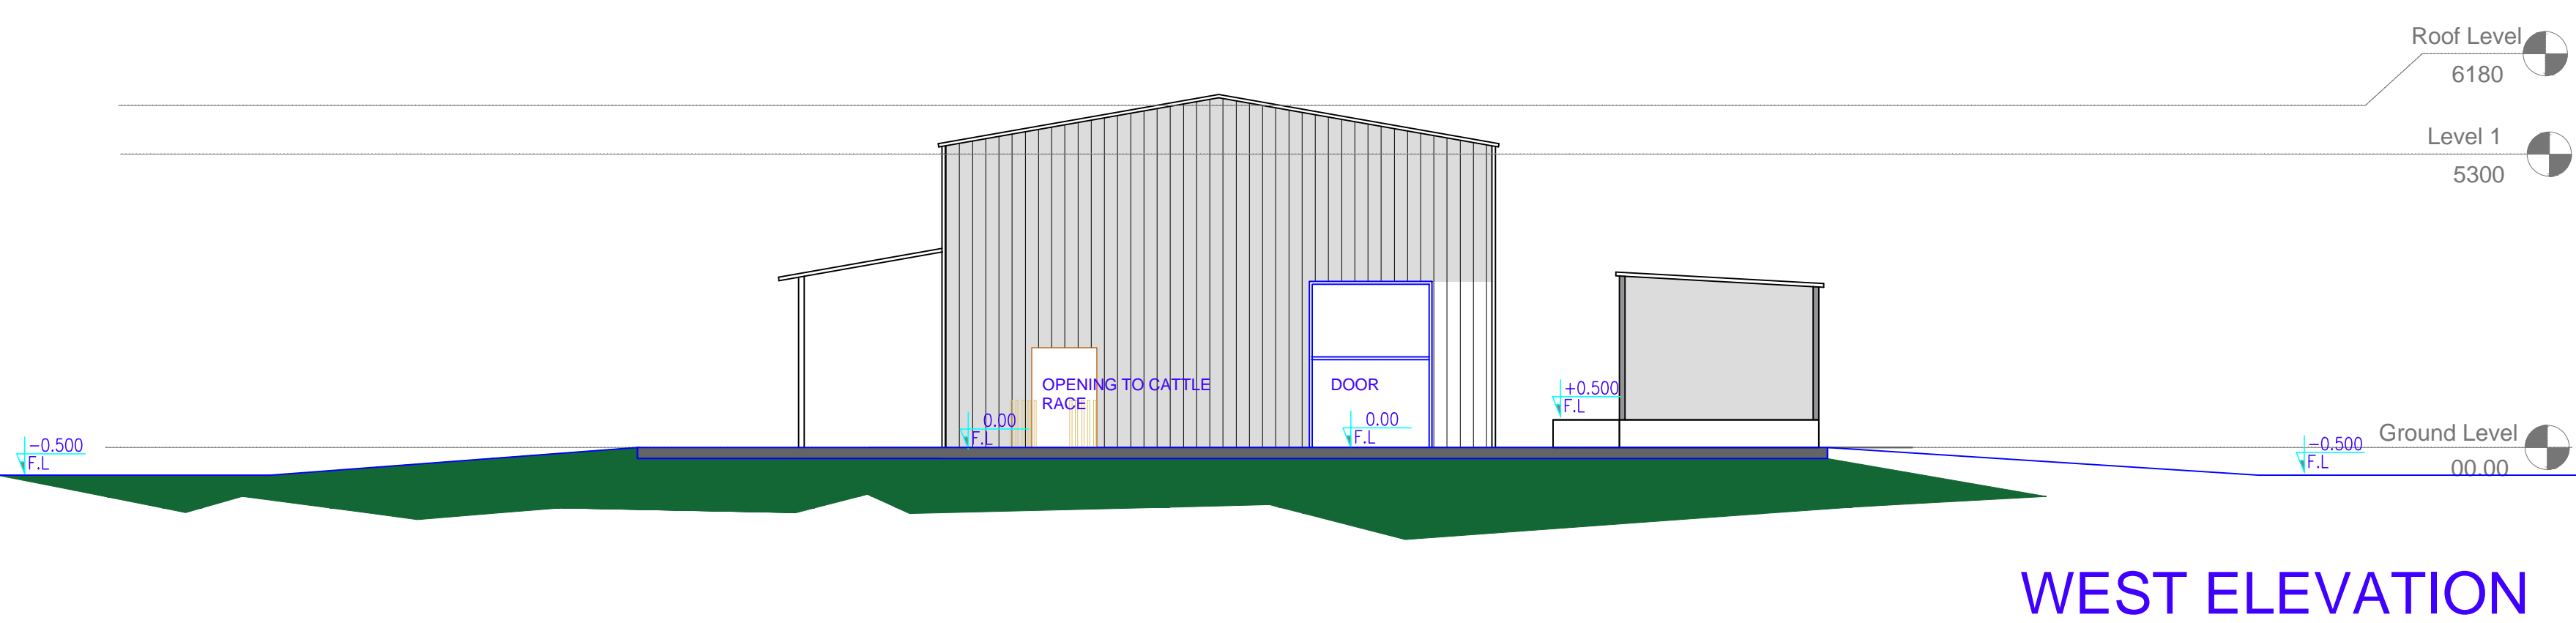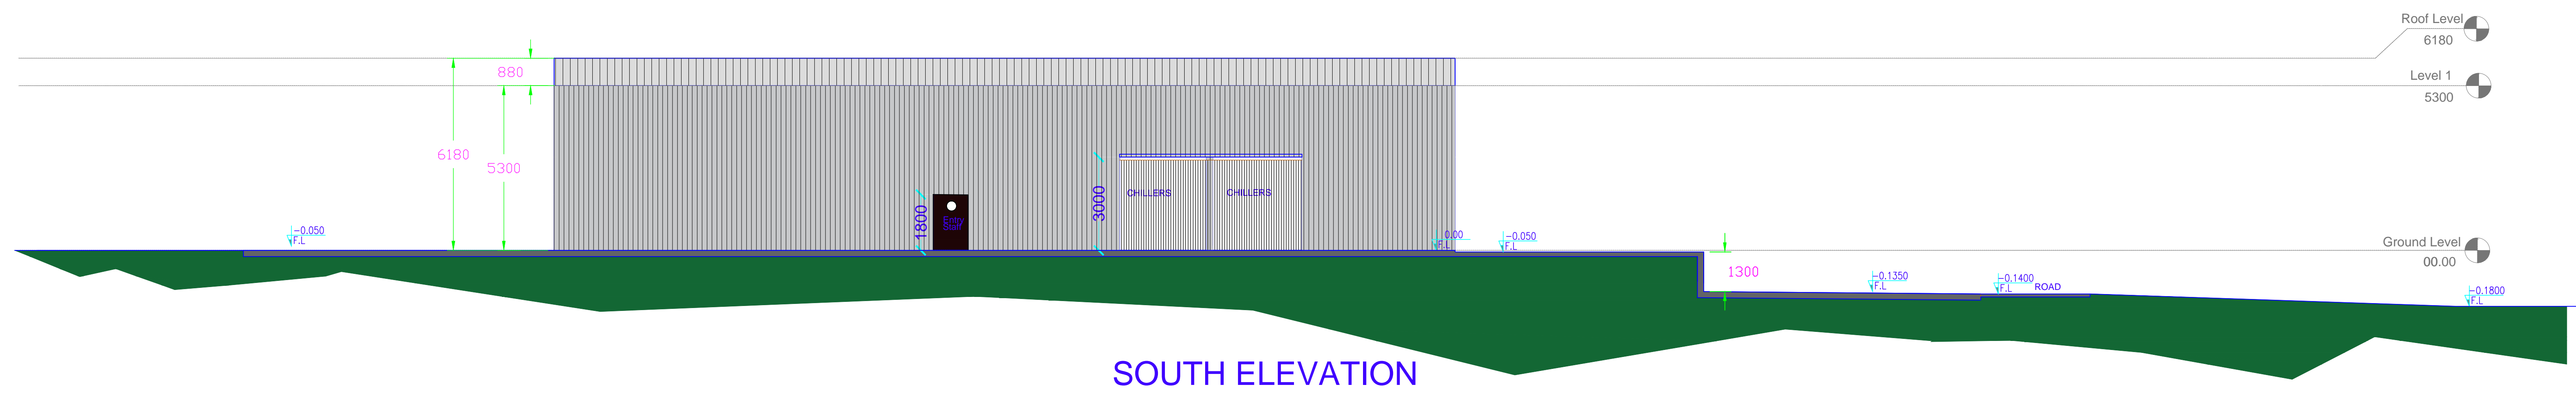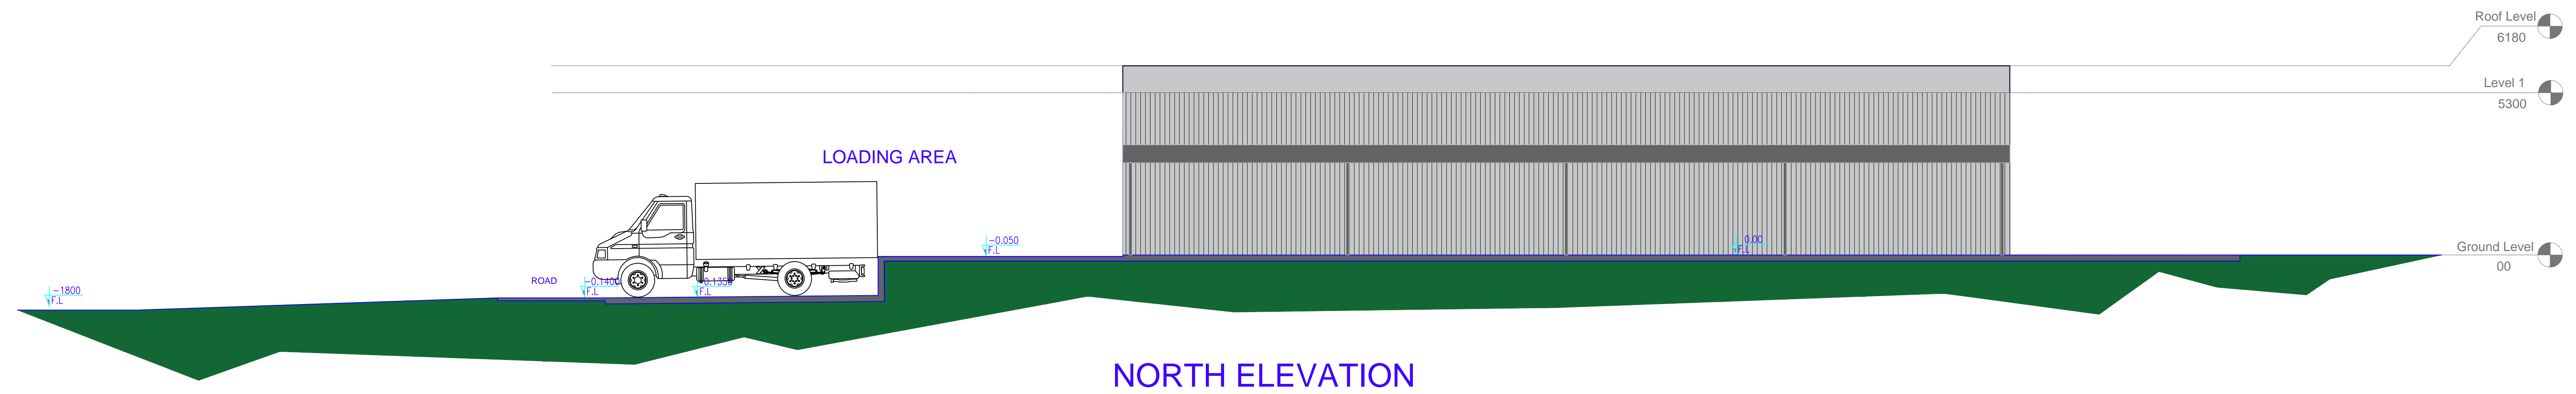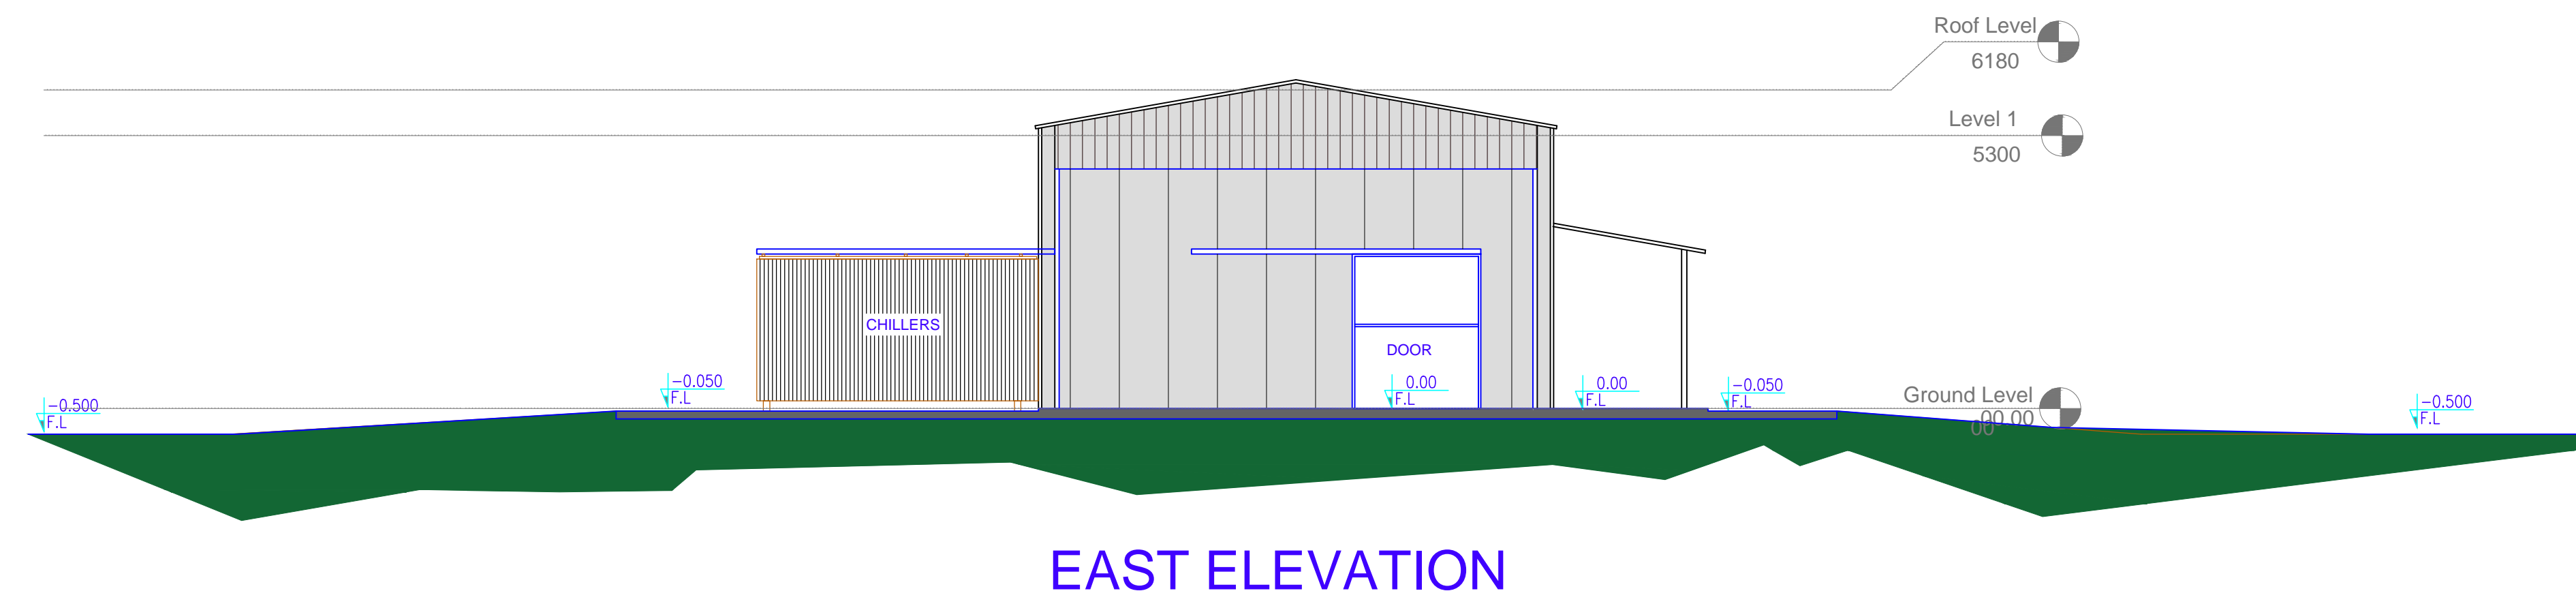


Note: All ground levels shown are existing

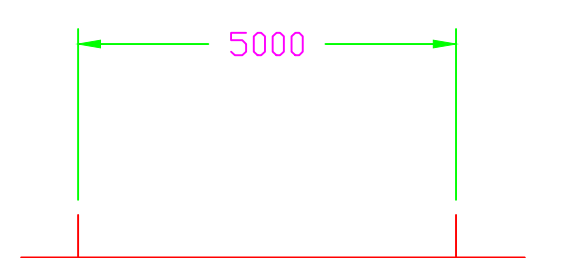


SITE ADDRESS
 KILTO STATION
 LOT 263 A200050
 DAMPIER 263

COPYRIGHT
 THIS DRAWING REMAINS THE PROPERTY OF
 KILTO STATION PTY. LTD. FOR
 ALL TIMES, AND IS NOT TO BE COPIED OR
 DISPLAYED FOR ANY PURPOSE WHATSOEVER,
 UNLESS WITH THE EXPRESS WRITTEN
 PERMISSION OF KILTO STATION PTY LTD


KIMBERLEY PREMIUM BEEF				
ABATTOIR - ELEVATIONS				REVISION 2
DATE 22-11-20	DRWN. T.D.	SCALE 1:100	DRAWING No. KPB-A003	B1

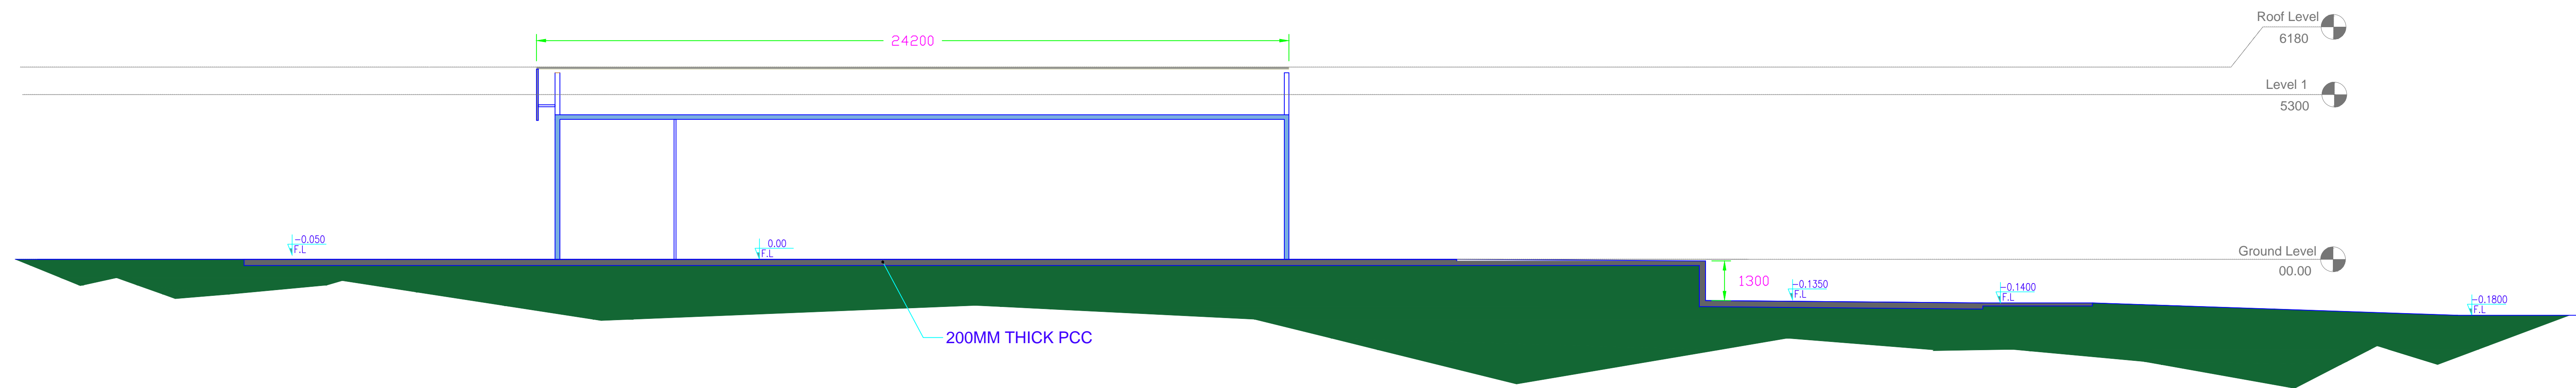

SECTION

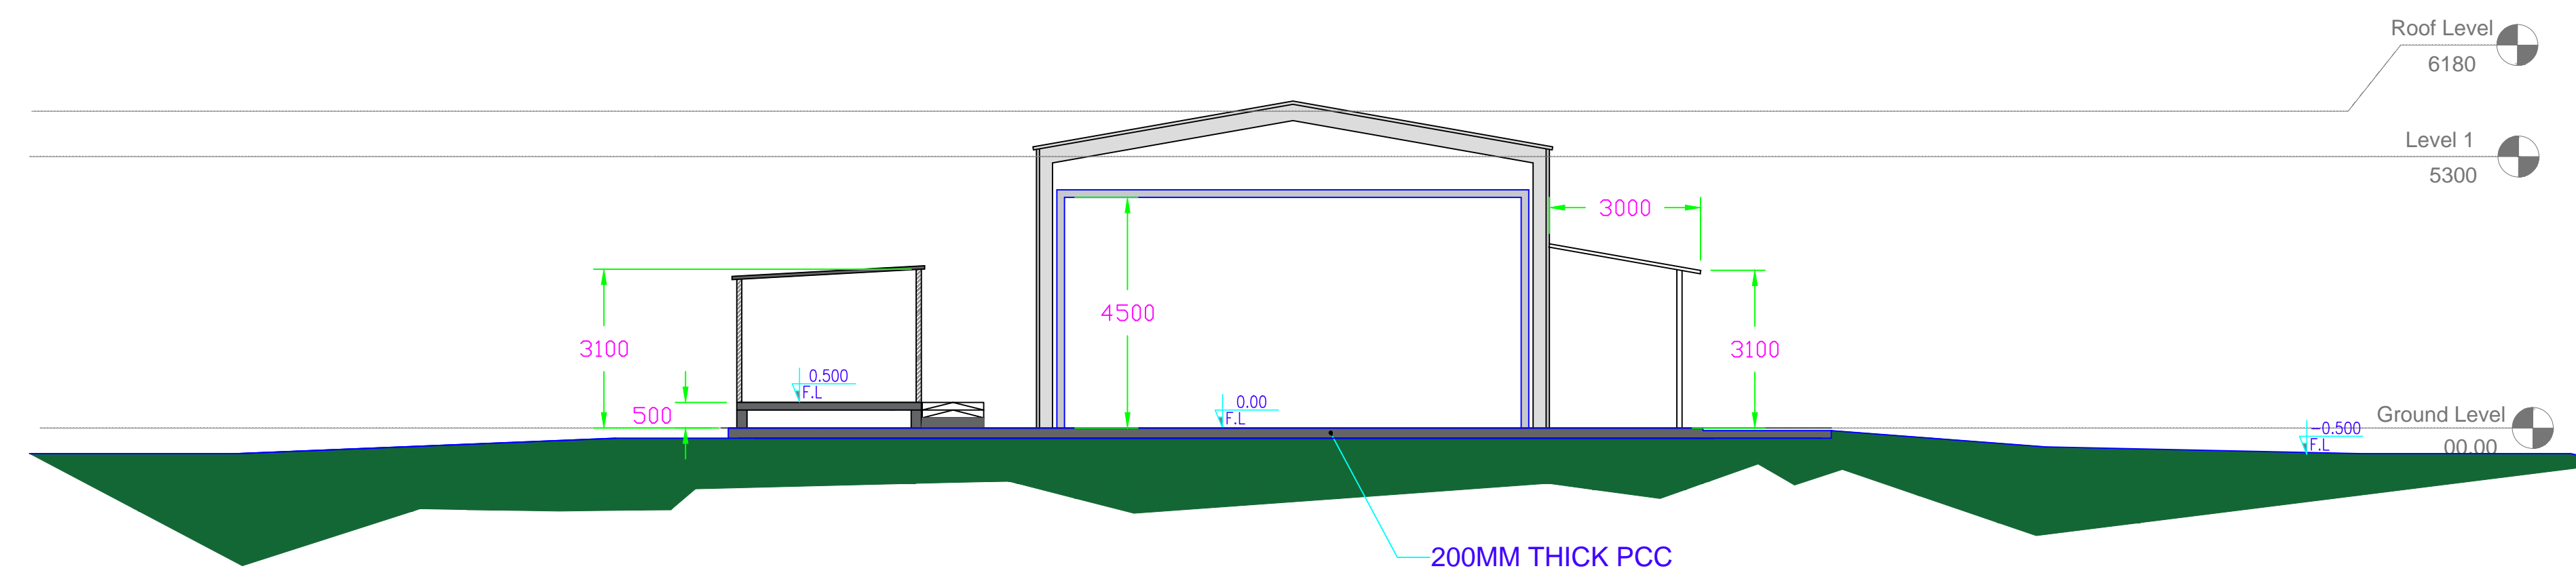



SECTION

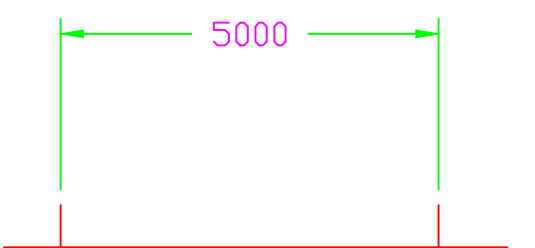

SITE ADDRESS
KILTO STATION
LOT 263 A200050
DAMPIER 263

COPYRIGHT
THIS DRAWING REMAINS THE PROPERTY OF
KILTO STATION PTY. LTD. FOR
ALL TIMES, AND IS NOT TO BE COPIED OR
DISPLAYED FOR ANY PURPOSE WHATSOEVER,
UNLESS WITH THE EXPRESS WRITTEN
PERMISSION OF KILTO STATION PTY LTD

KIMBERLEY PREMIUM BEEF				
ABATTOIR – CROSS SECTIONS				REVISION 2
DATE 22-11-20	DRWN. T.D.	SCALE 1:100	DRAWING No. KPB-A004	B1

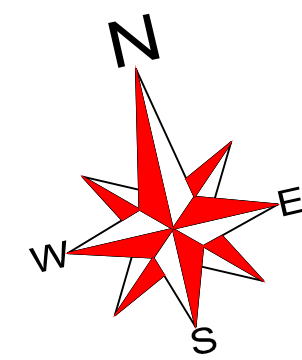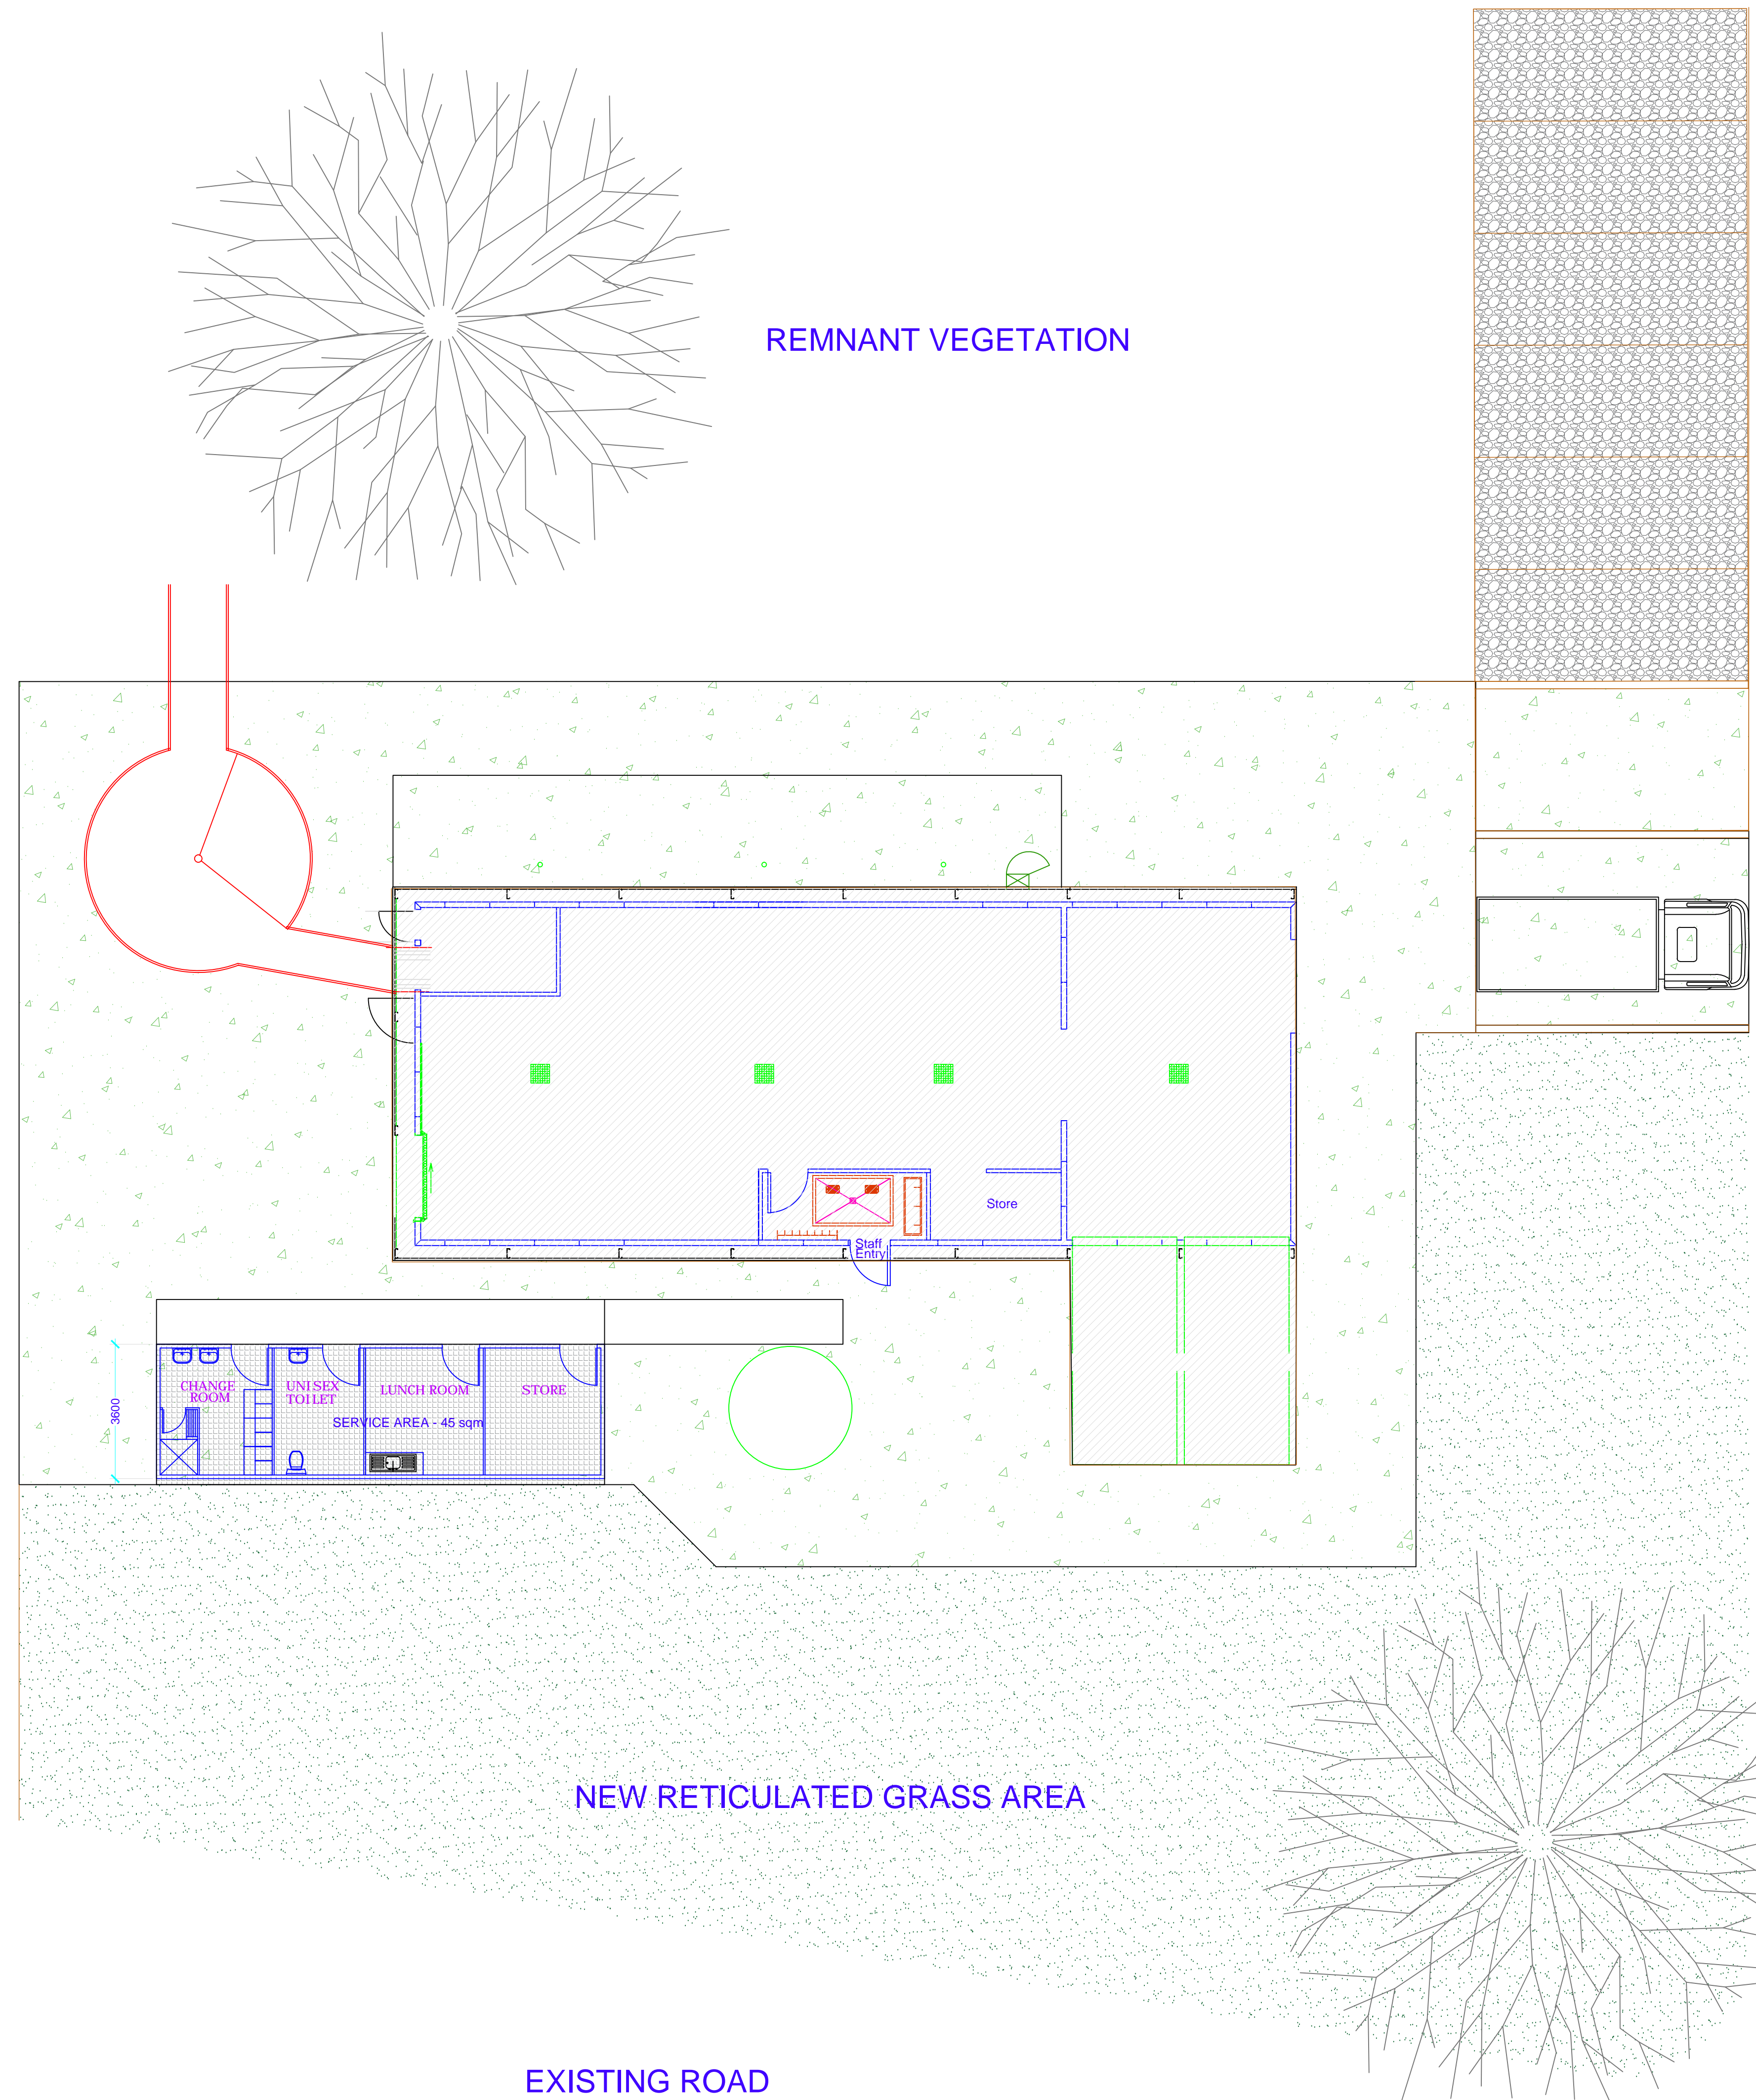

EXISTING ROAD


REMNANT VEGETATION

EXISTING ROAD

NEW RETICULATED GRASS AREA

EXISTING TREE

EXISTING ROAD

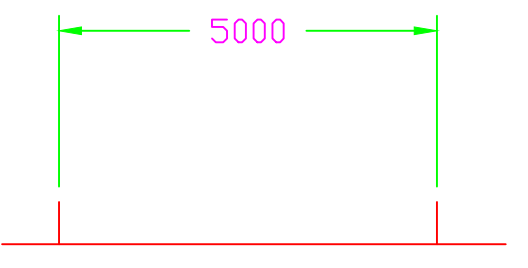

SITE ADDRESS
 KILTO STATION
 LOT 263 A20050
 DAMPIER 263

COPYRIGHT
 THIS DRAWING REMAINS THE PROPERTY OF
 KILTO STATION PTY. LTD. FOR
 ALL TIMES, AND IS NOT TO BE COPIED OR
 DISPLAYED FOR ANY PURPOSE WHATSOEVER,
 UNLESS WITH THE EXPRESS WRITTEN
 PERMISSION OF KILTO STATION PTY LTD

KIMBERLEY PREMIUM BEEF				
ABATTOIR – LANDSCAPING PLAN				REVISION 2
DATE 22-11-20	DRWN. T.D.	SCALE 1:100	DRAWING No. KPB-A005	B1