



FRONT ELEVATION

SCALE: 1:20

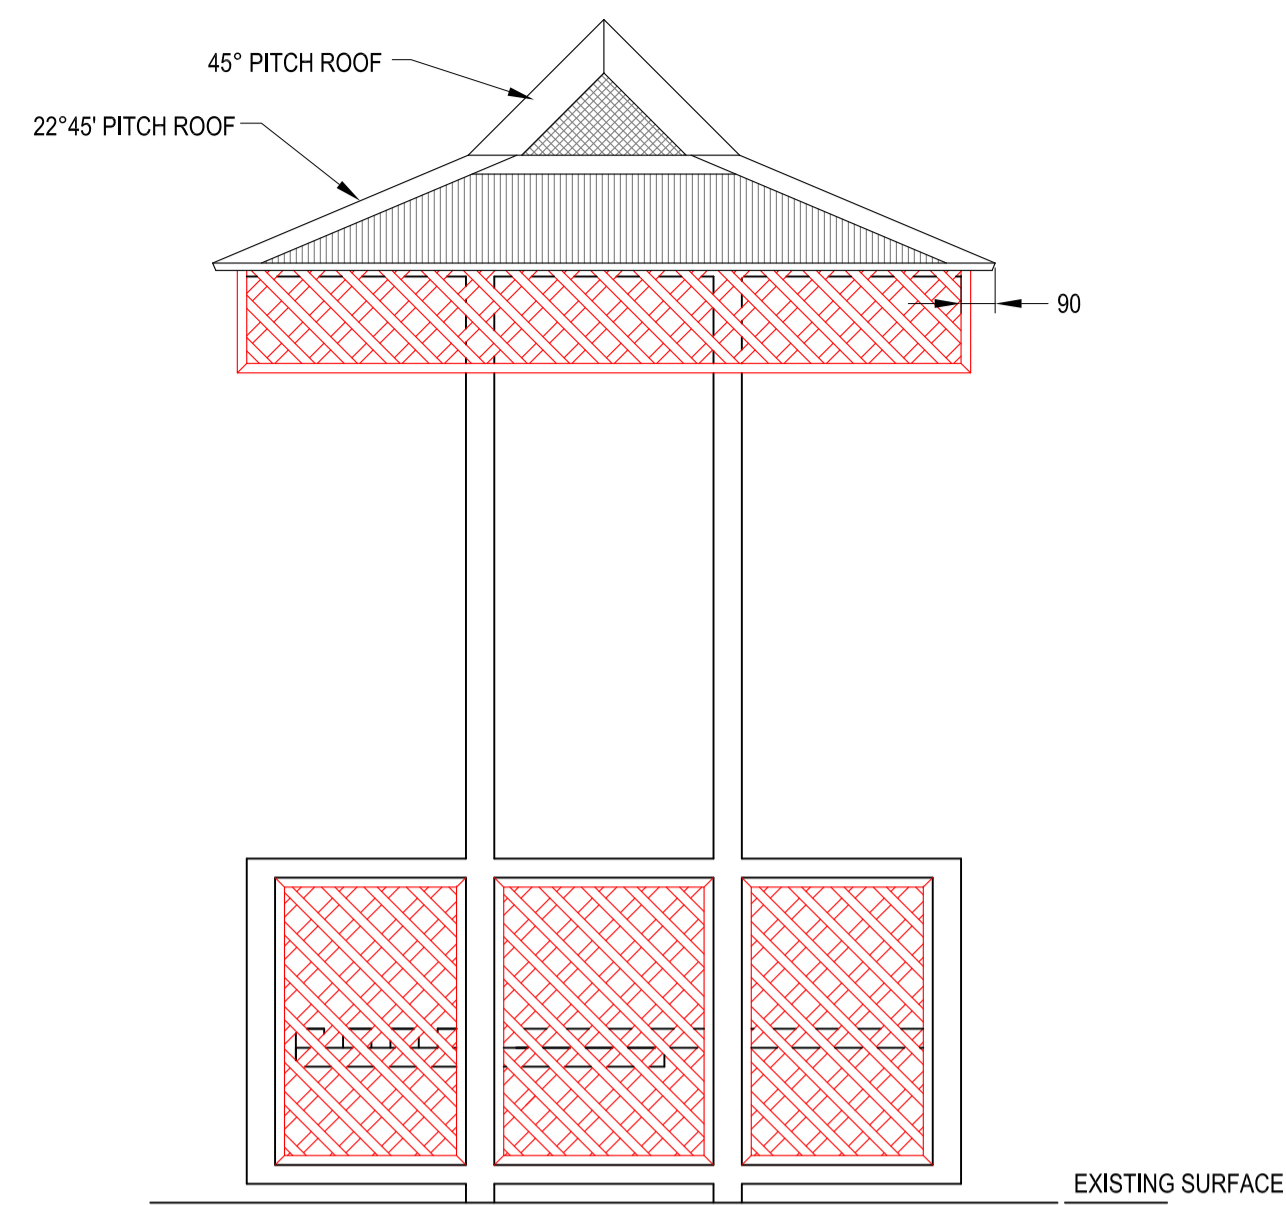

SIDE ELEVATION

SCALE: 1:20

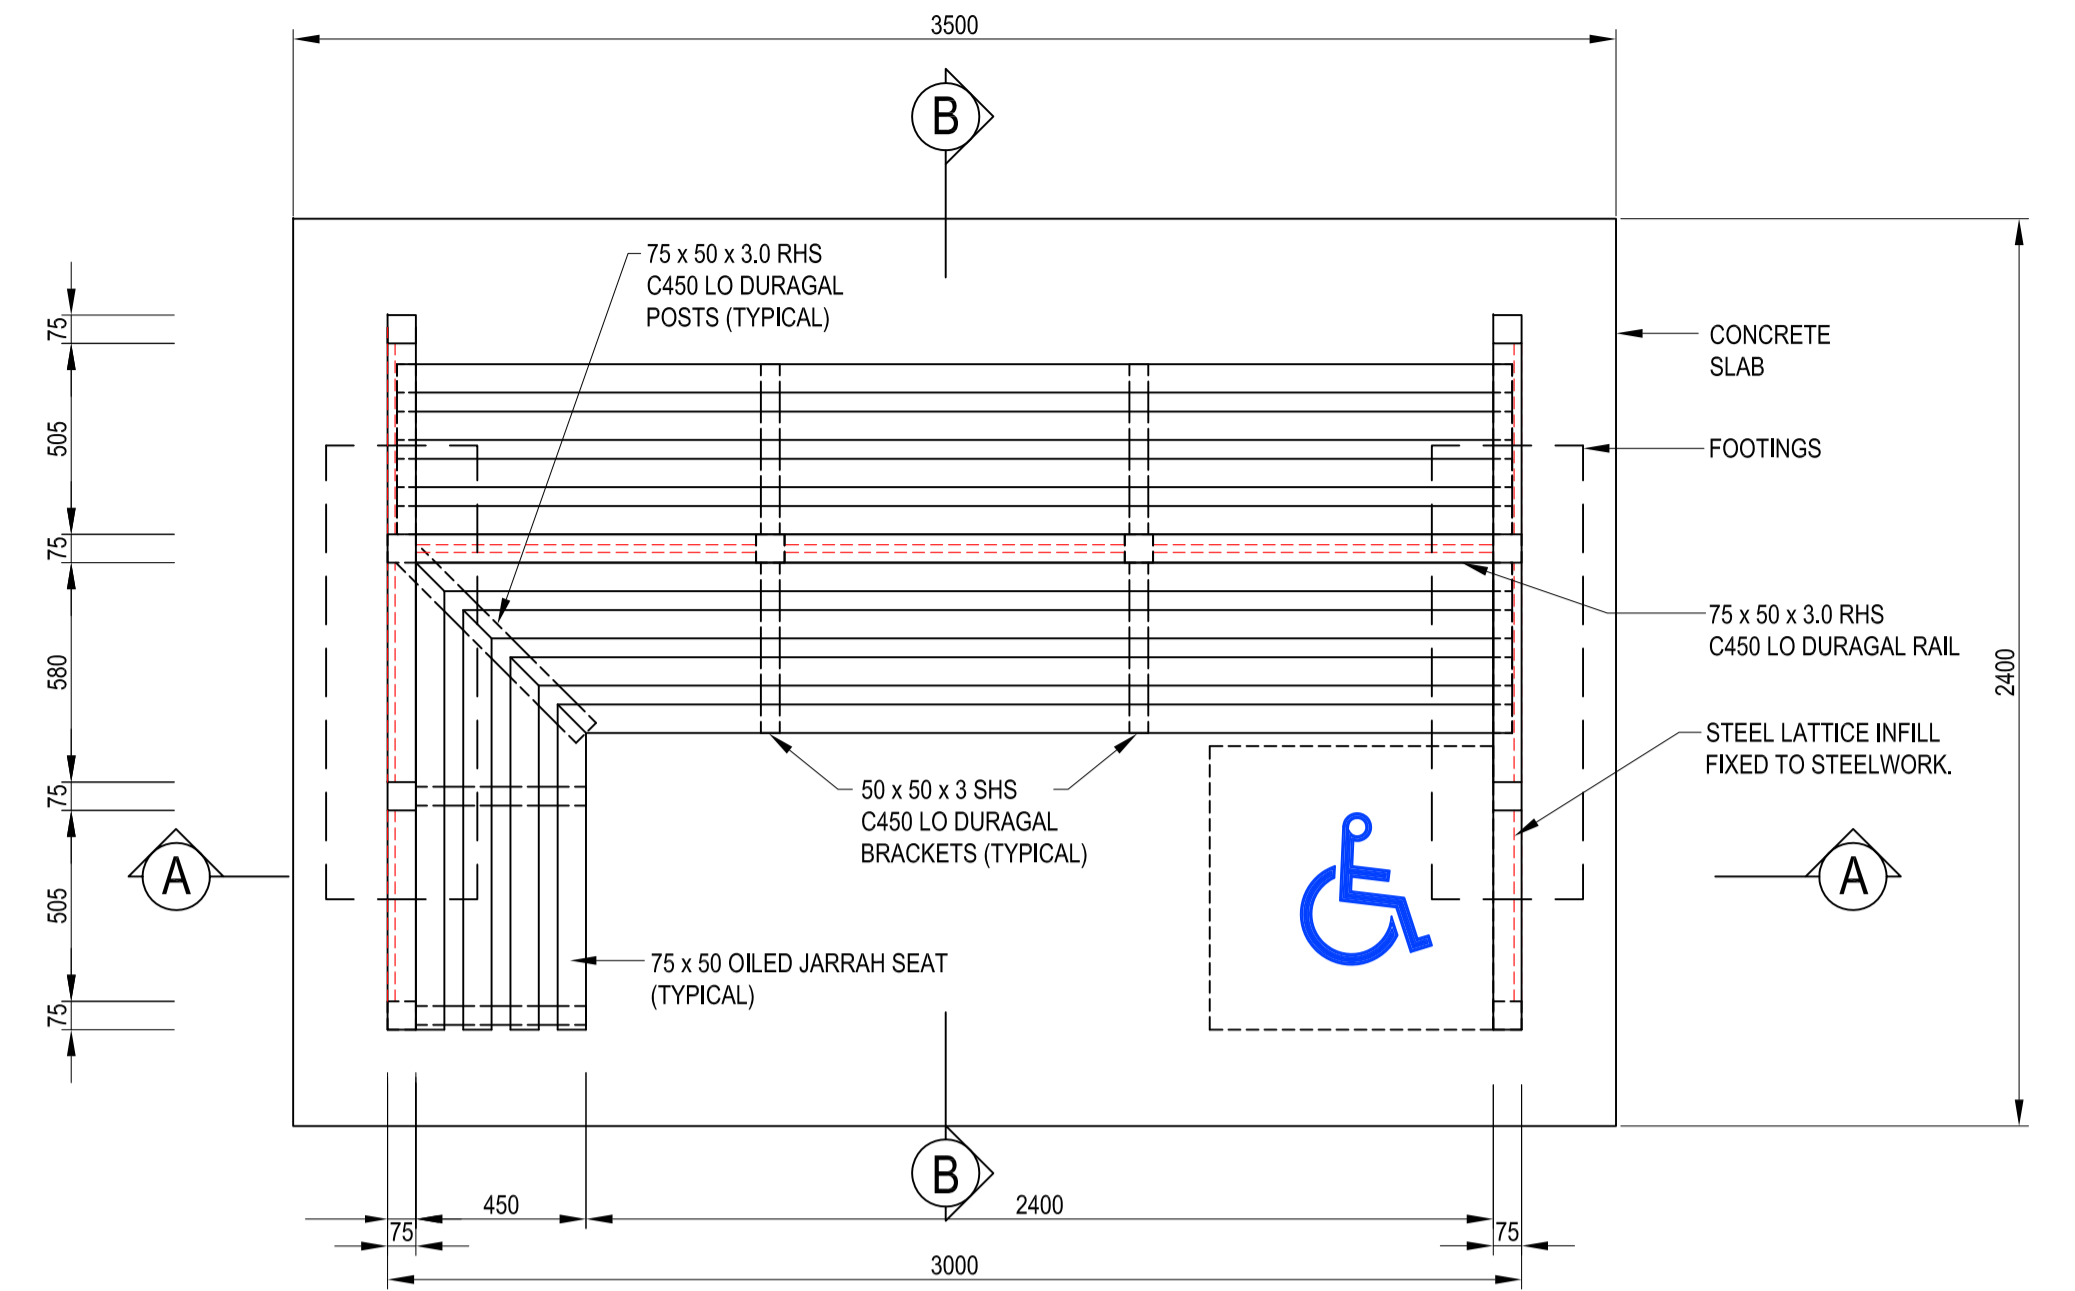


PLAN

SCALE: 1:20


SECTION B - B

SCALE: 1:20

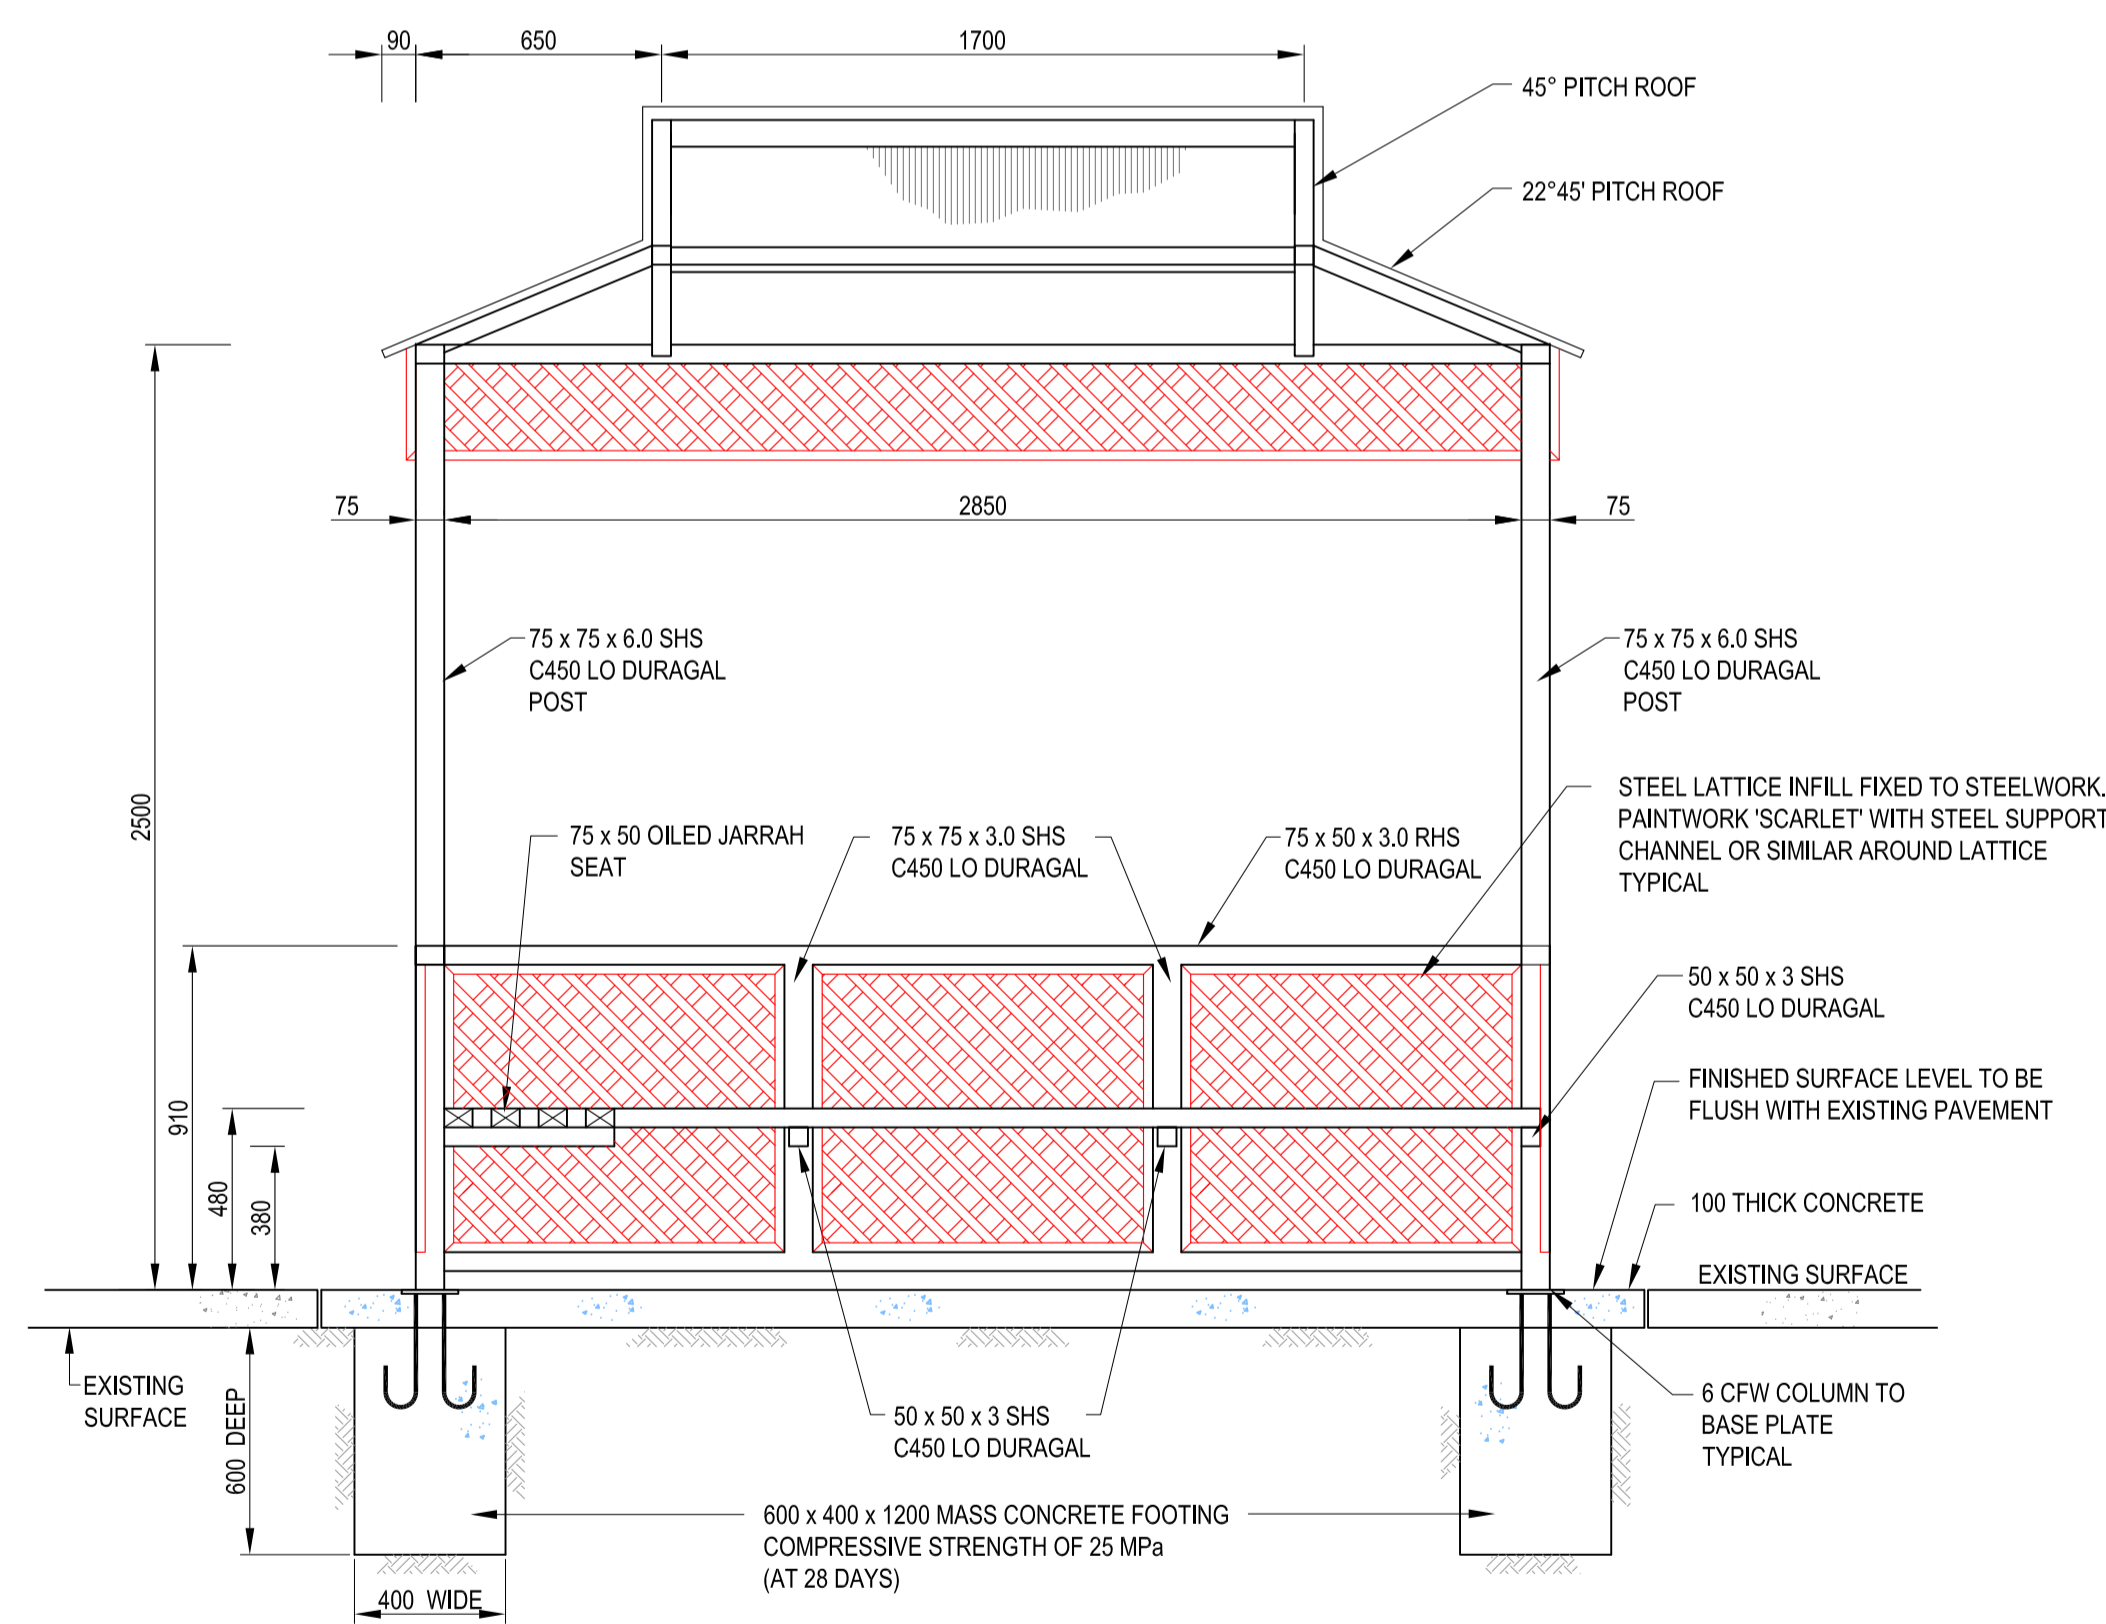


SECTION A - A

SCALE: 1:20

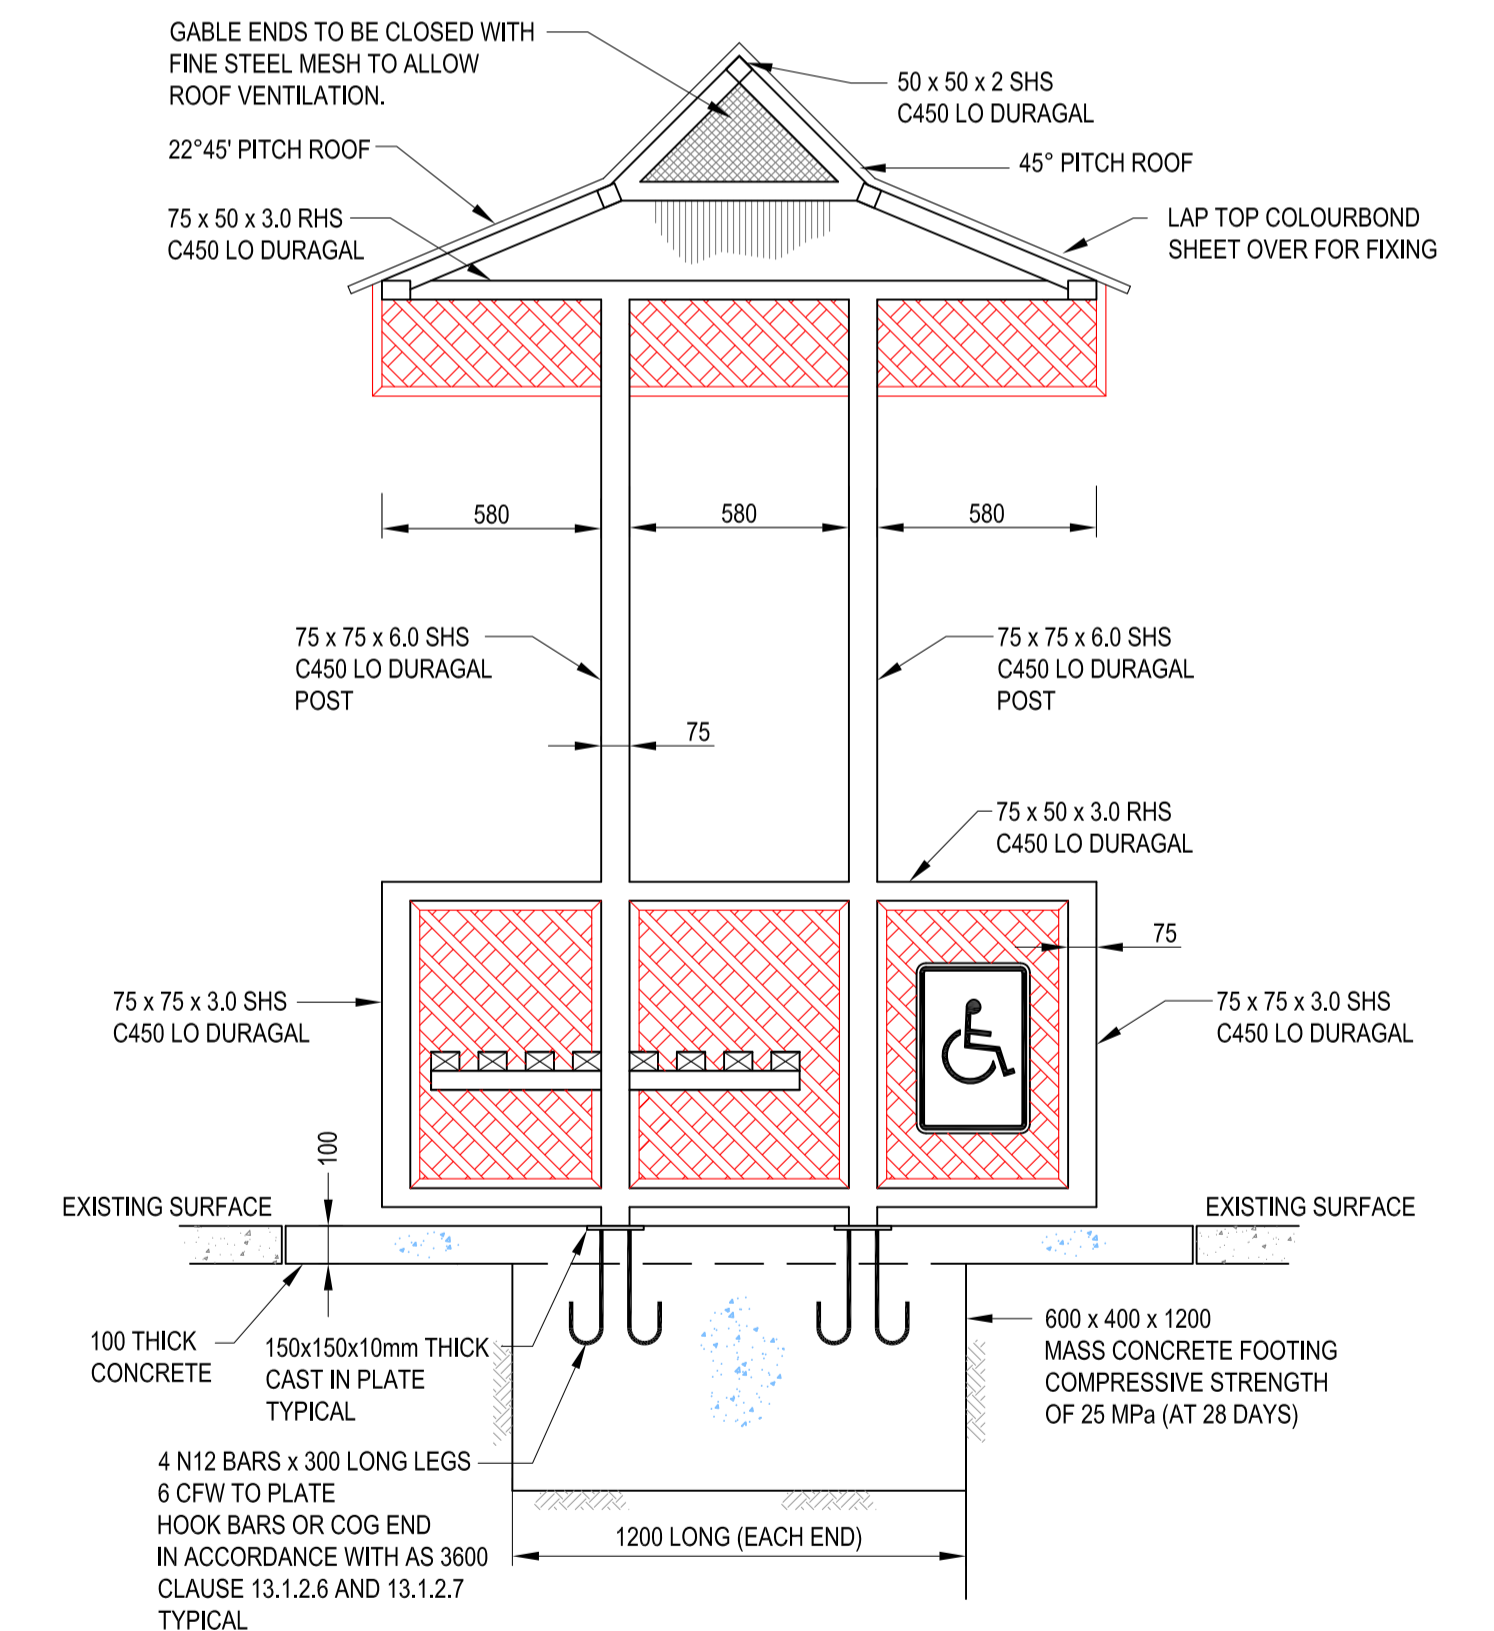

SECTION B - B

SCALE: 1:20

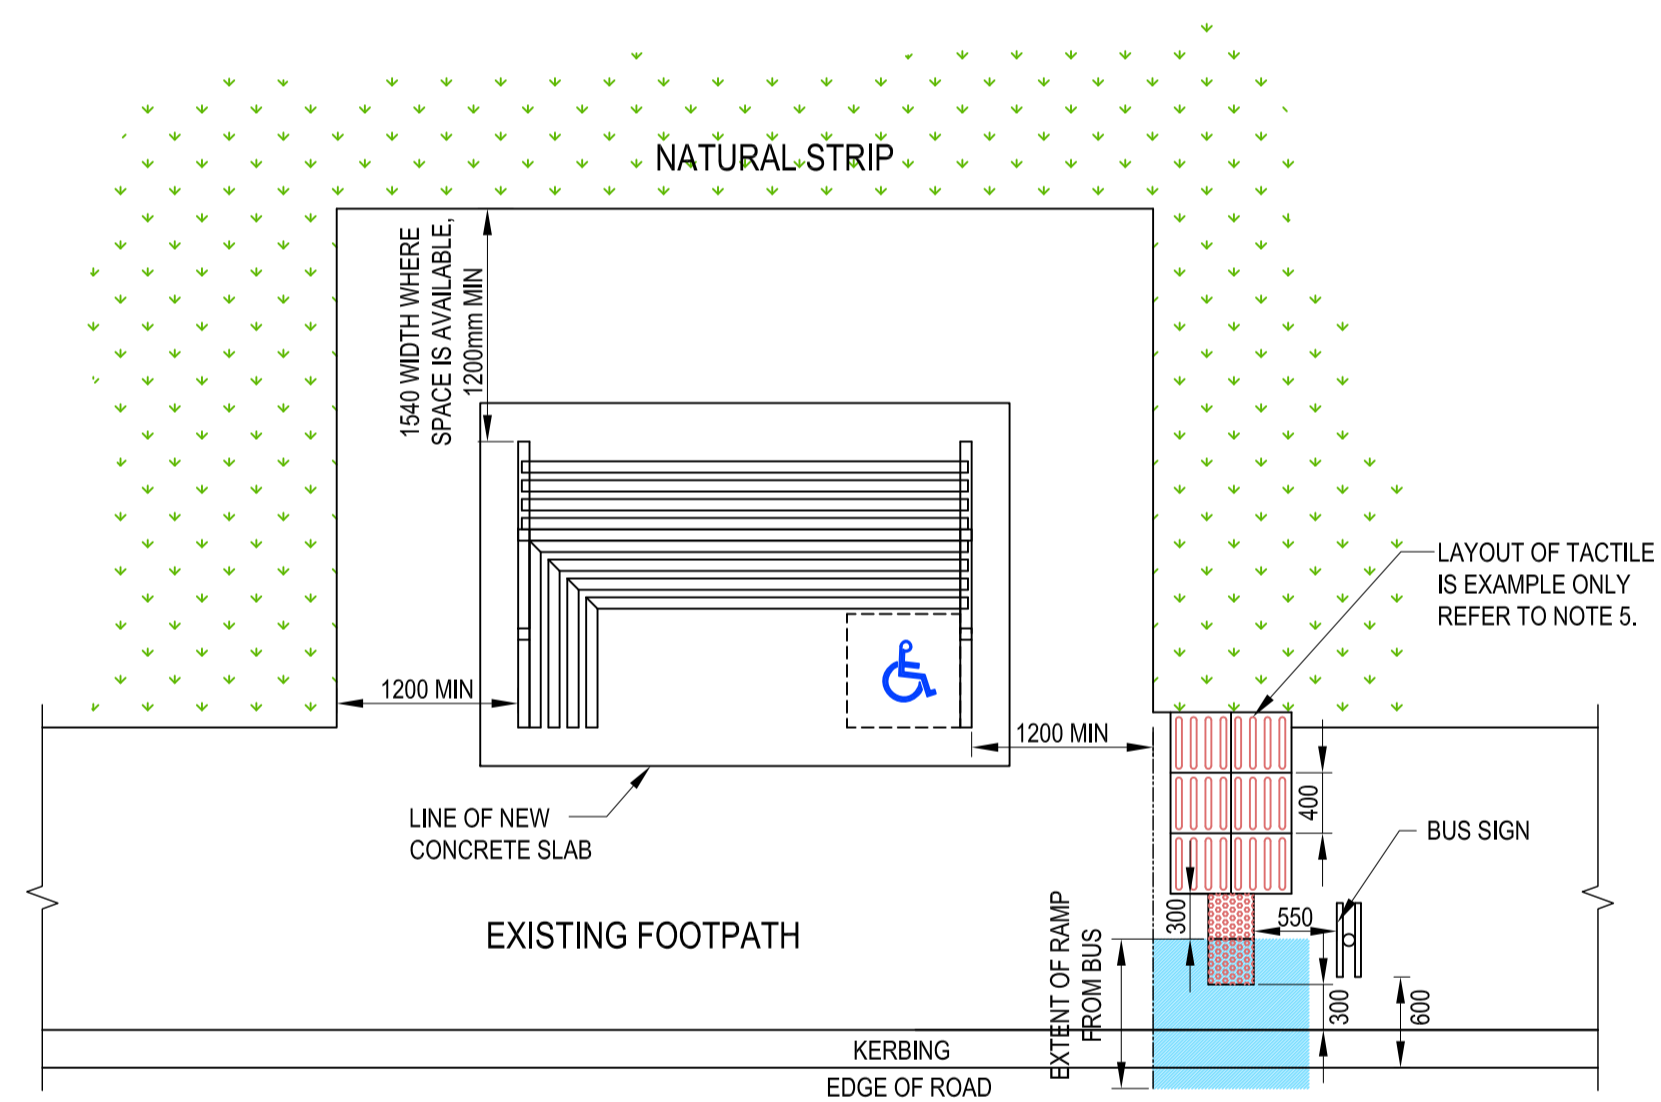

TACTILE GROUND SURFACE INDICATOR (TGSi) PLAN

SCALE: 1:50

- DENOTES DIRECTIONAL TGSi's 400mm x 400mm
- DENOTES WARNING TGSi's 300mm x 300mm



- NOTES:**
- ALL STEELWORK TO BE COATED WITH "GALVOSHIELD" AND FINISHED WITH "BOTANIC GREEN" FINAL COAT.
 - ROOF TO BE COVERED IN "LYSAGHT" CUSTOM ORB, "WHEAT FINISH COLOURBOND.
 - STEEL LATTICE INFILL PANELS, TO BE FINISHED WITH "SCARLET" FINAL COAT, WITH STEEL SUPPORT CHANNEL AROUND LATTICE.
 - TIMBER SEATING TO BE 75 x 50 DRESSED JARRAH, COATED WITH OIL AND SCREWED TO STEEL SUPPORT BRACKETS.
 - TACTILE GROUND SURFACE INDICATOR (TGSi) TO BE INSTALLED IN ACCORDANCE WITH AS 1428.2, 1428.4 AND PUBLIC TRANSPORT BUS STOP SITE LAYOUT GUIDELINES BY PUBLIC TRANSPORT AUTHORITY OF WESTERN AUSTRALIA.

WARNING
SERVICES ARE TO BE LOCATED & LEVELED BEFORE COMMENCEMENT OF WORKS.

FOR CONSTRUCTION

Survey	N/A	Scale	1:20 (A1) / 1:50 (A1)
Design	AR	AutoCAD Ref:	M:VACAD\Des 12-13\S13-002
Drawn	AR Checked SW	CivilCAD Ref:	N/A
Contour Interval	N/A	Approved	
Date	05/07/2013		



BROOME BUS SHELTER
TYPE 1, BROOME FREDERICK STREET
CONSTRUCTION DETAILS AND
GENERAL ARRANGEMENT

Sheet No.	1 of 1
Drawing Number	S13-002

AMENDMENTS	No	DATE	REVISION	BY	APP'D

SHIRE OF BROOME
WELD ST. (P.O. BOX 44)
BROOME W.A. 6725
TEL (08) 9191 3466
FAX (08) 9191 3465