



FRONT ELEVATION

SCALE: 1:20

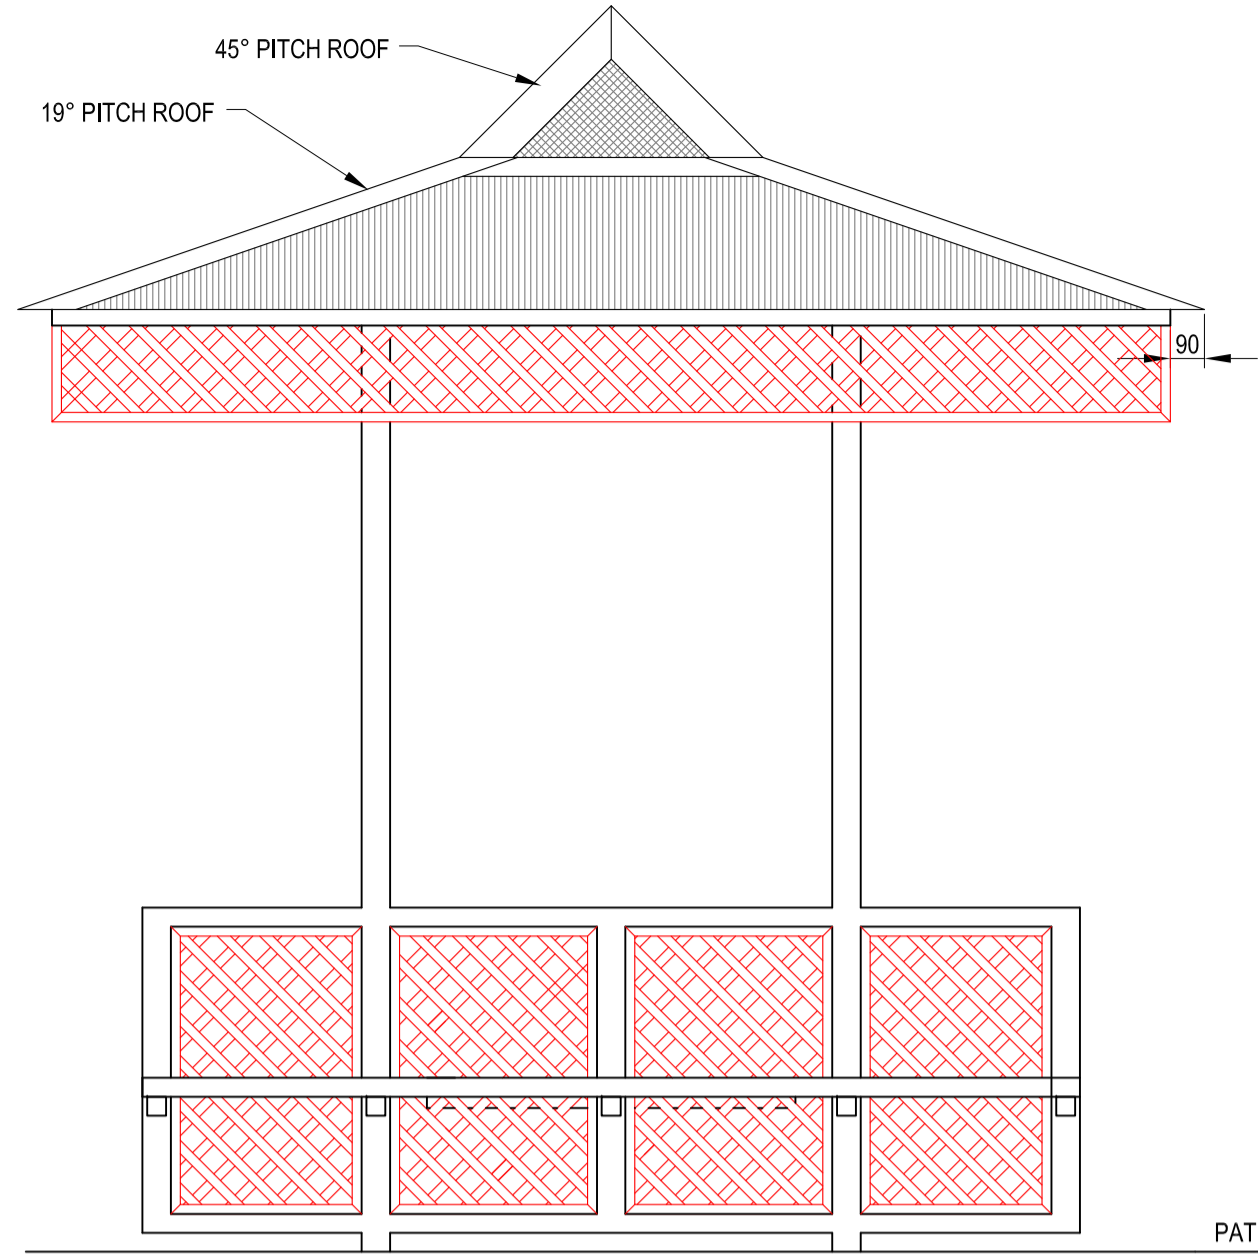


SIDE ELEVATION

SCALE: 1:20

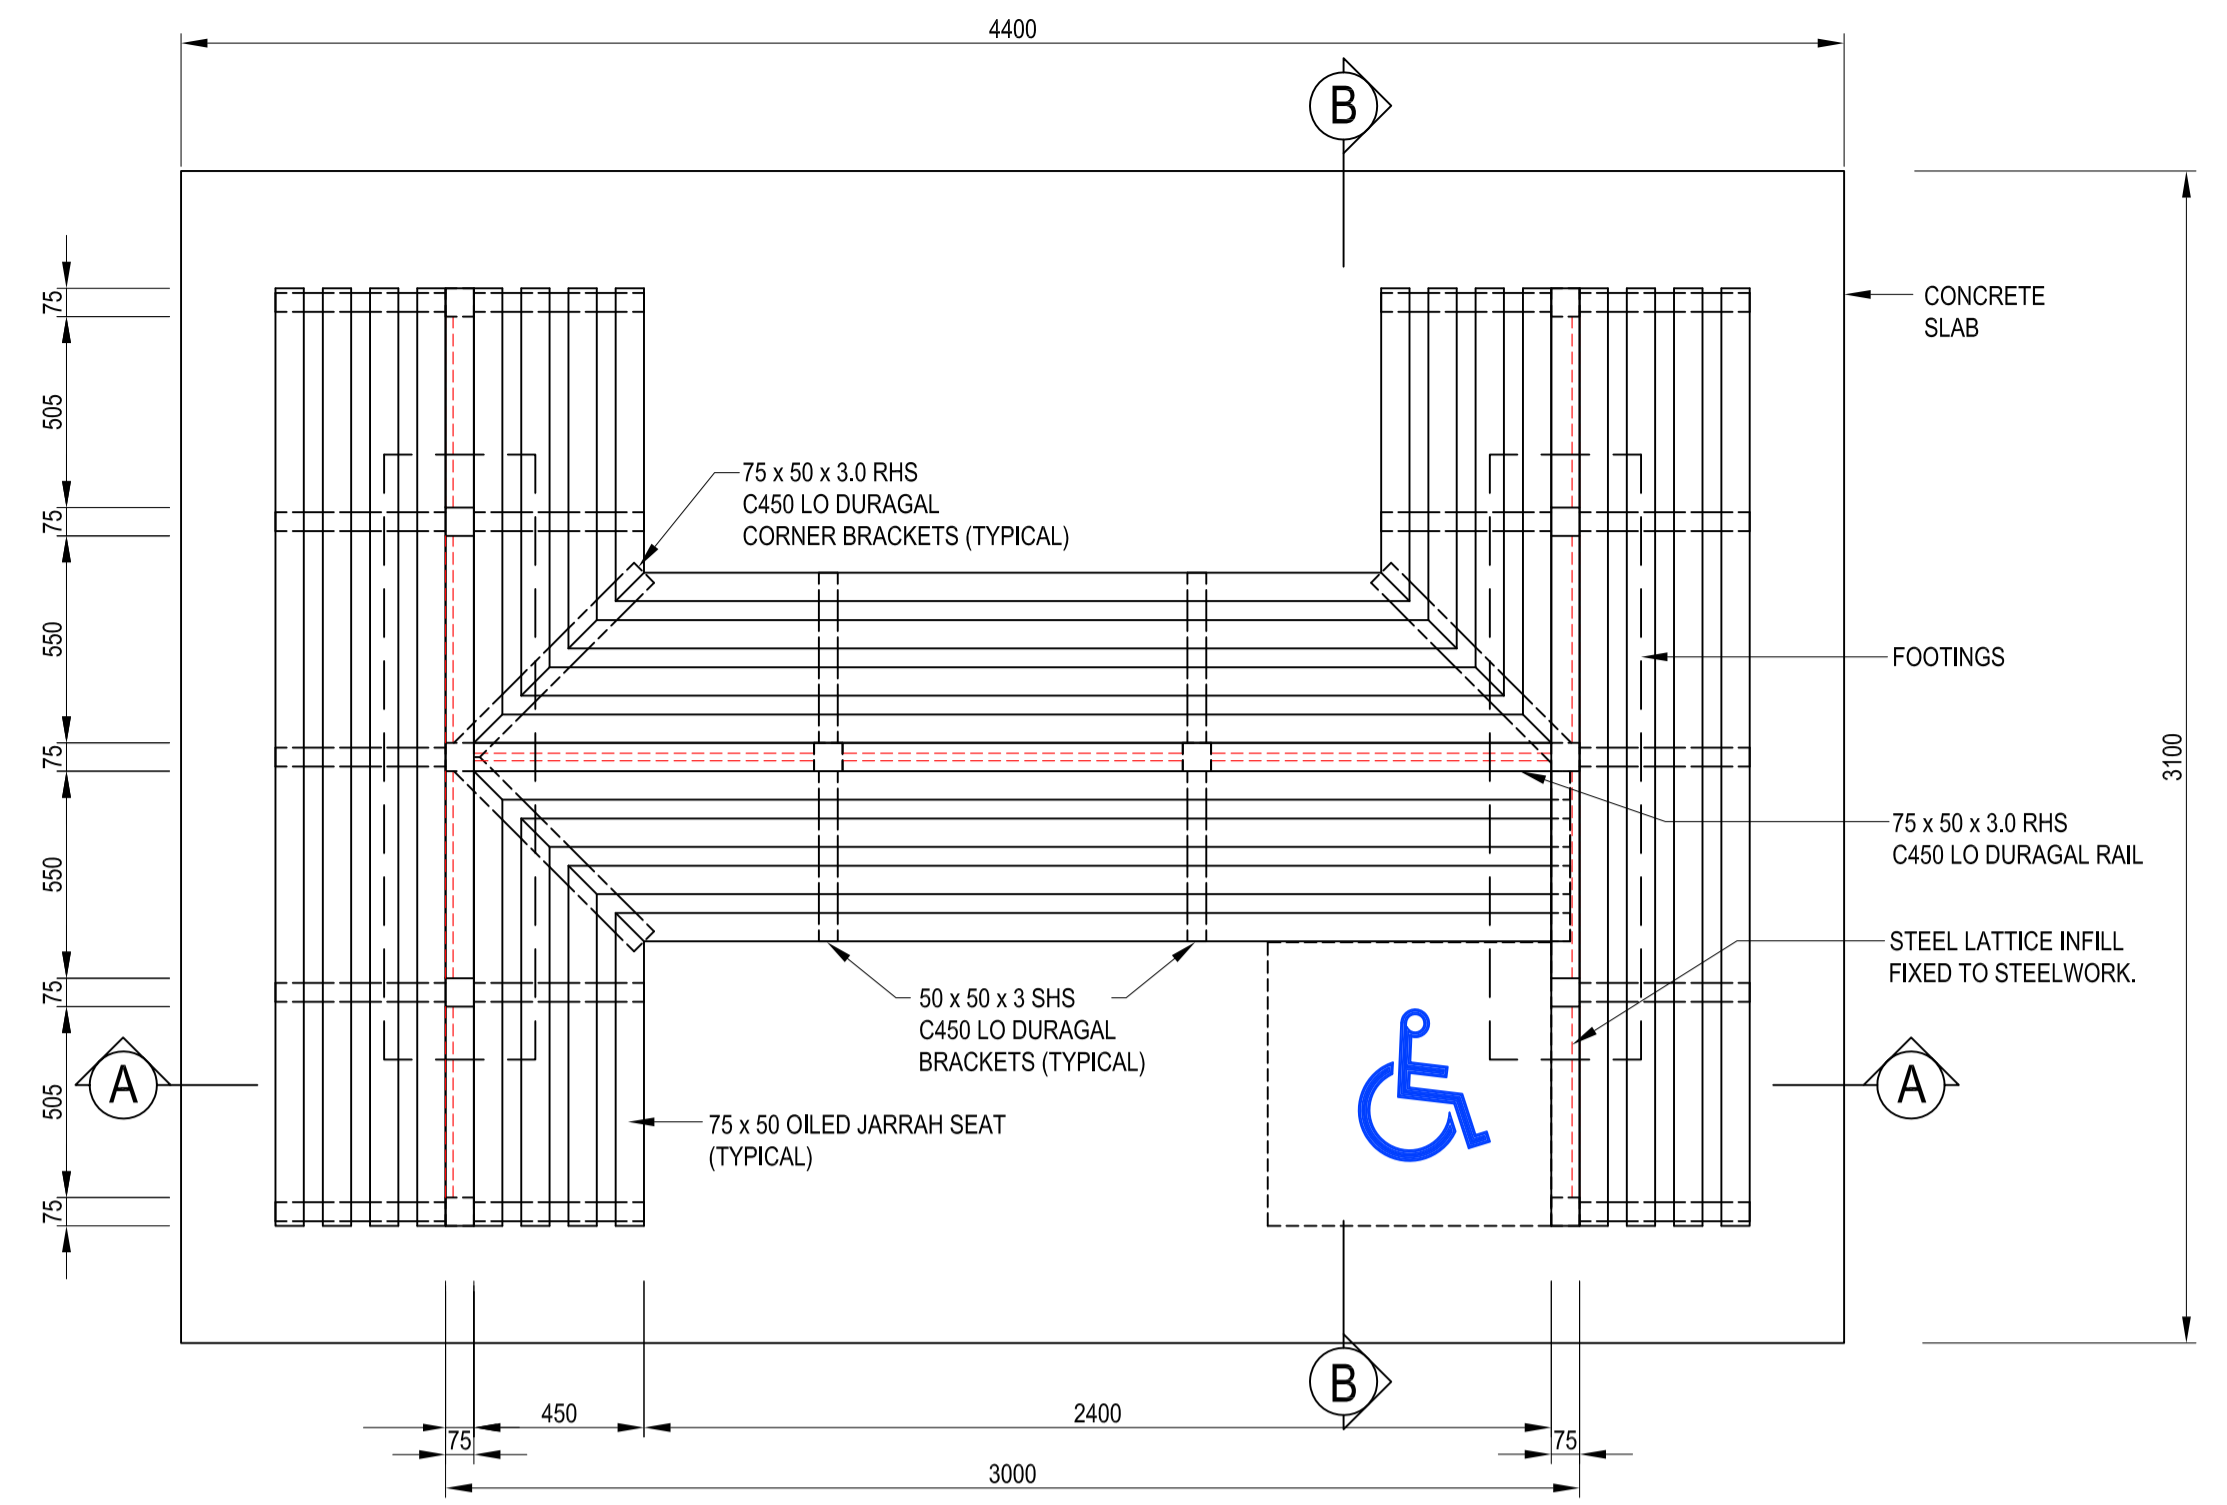

PLAN

SCALE: 1:20

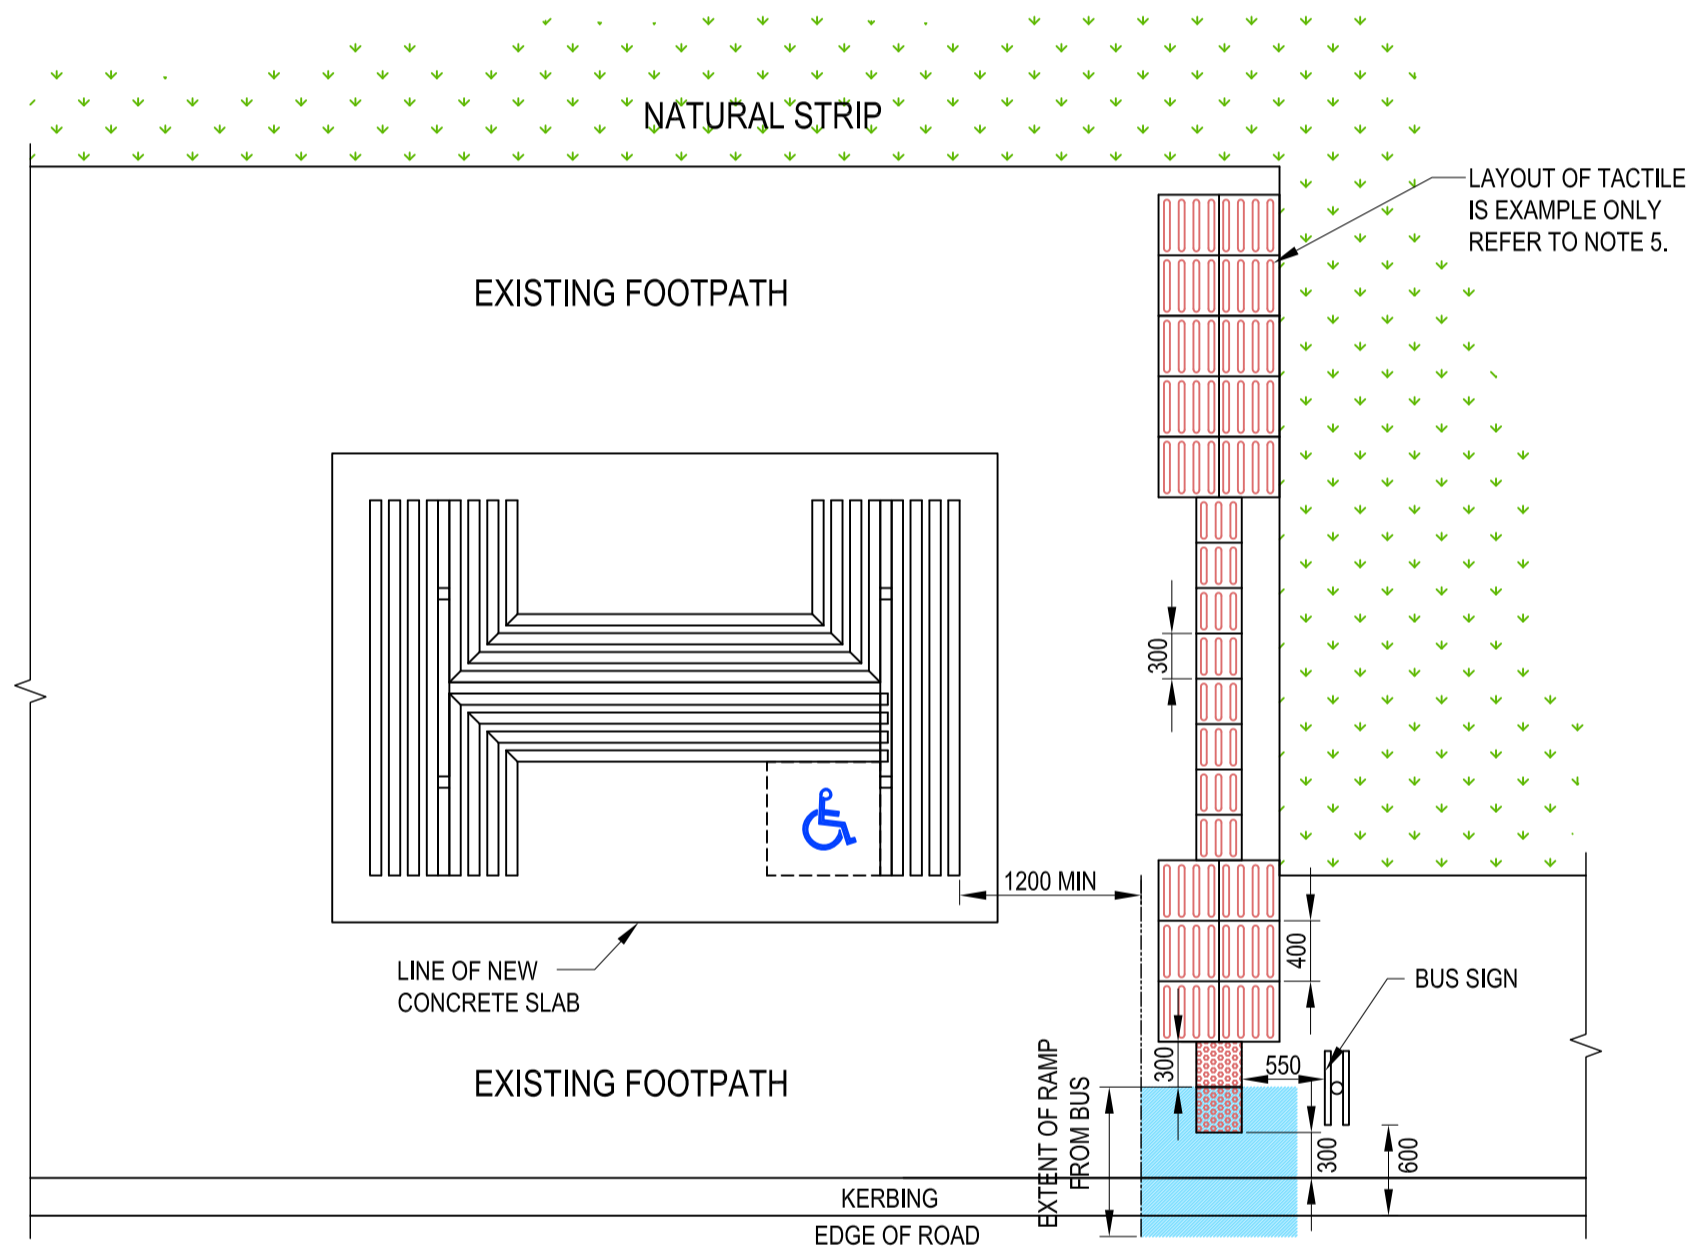

TACTILE GROUND SURFACE INDICATOR (TGSi) PLAN


SCALE: 1:50

- DENOTES DIRECTIONAL TGSi's 400mm x 400mm
- DENOTES DIRECTIONAL TGSi's 300mm x 300mm
- DENOTES WARNING TGSi's 300mm x 300mm




WARNING
SERVICES ARE TO BE LOCATED & LEVELED BEFORE COMMENCEMENT OF WORKS.

- NOTES:**
1. ALL STEELWORK TO BE COATED WITH "GALVOSHIELD" AND FINISHED WITH "BOTANIC GREEN" FINAL COAT.
 2. ROOF TO BE COVERED IN "LYSAGHT" CUSTOM ORB, "WHEAT FINISH COLOURBOND.
 3. STEEL LATTICE INFILL PANELS, TO BE FINISHED WITH "SCARLET" FINAL COAT, WITH STEEL SUPPORT CHANNEL AROUND LATTICE.
 4. TIMBER SEATING TO BE 75 x 50 DRESSED JARRAH, COATED WITH OIL AND SCREWED TO STEEL SUPPORT BRACKETS.
 5. TACTILE GROUND SURFACE INDICATOR (TGSi) TO BE INSTALLED IN ACCORDANCE WITH AS 1428.2, 1428.4 AND PUBLIC TRANSPORT BUS STOP SITE LAYOUT GUIDELINES BY PUBLIC TRANSPORT AUTHORITY OF WESTERN AUSTRALIA.

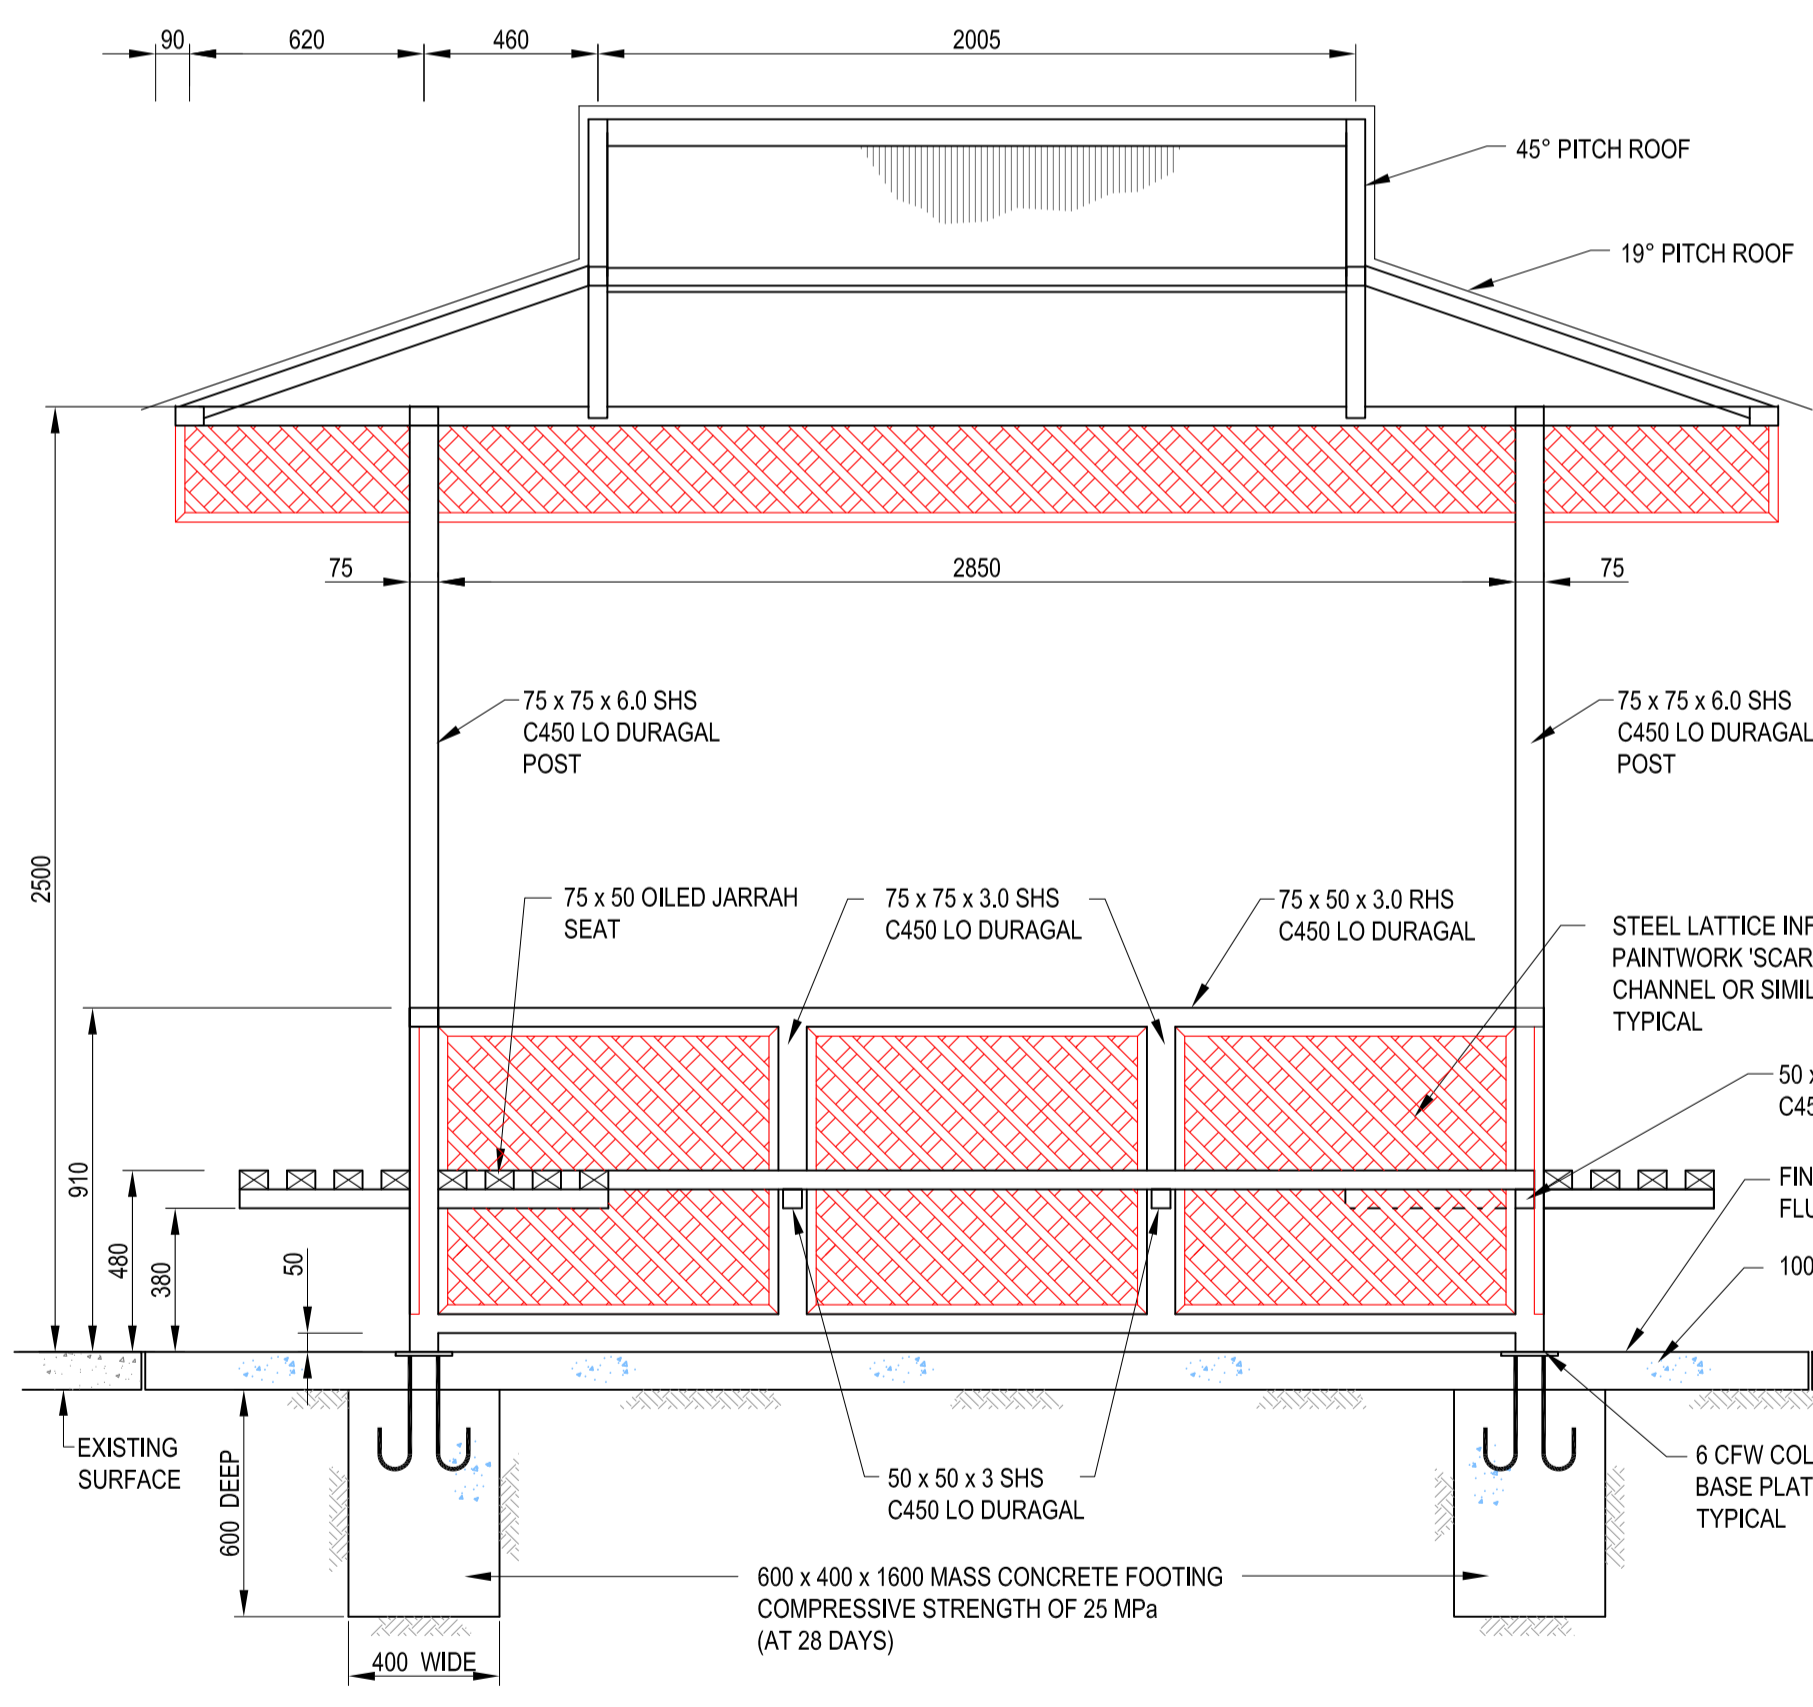

SECTION A - A

SCALE: 1:20

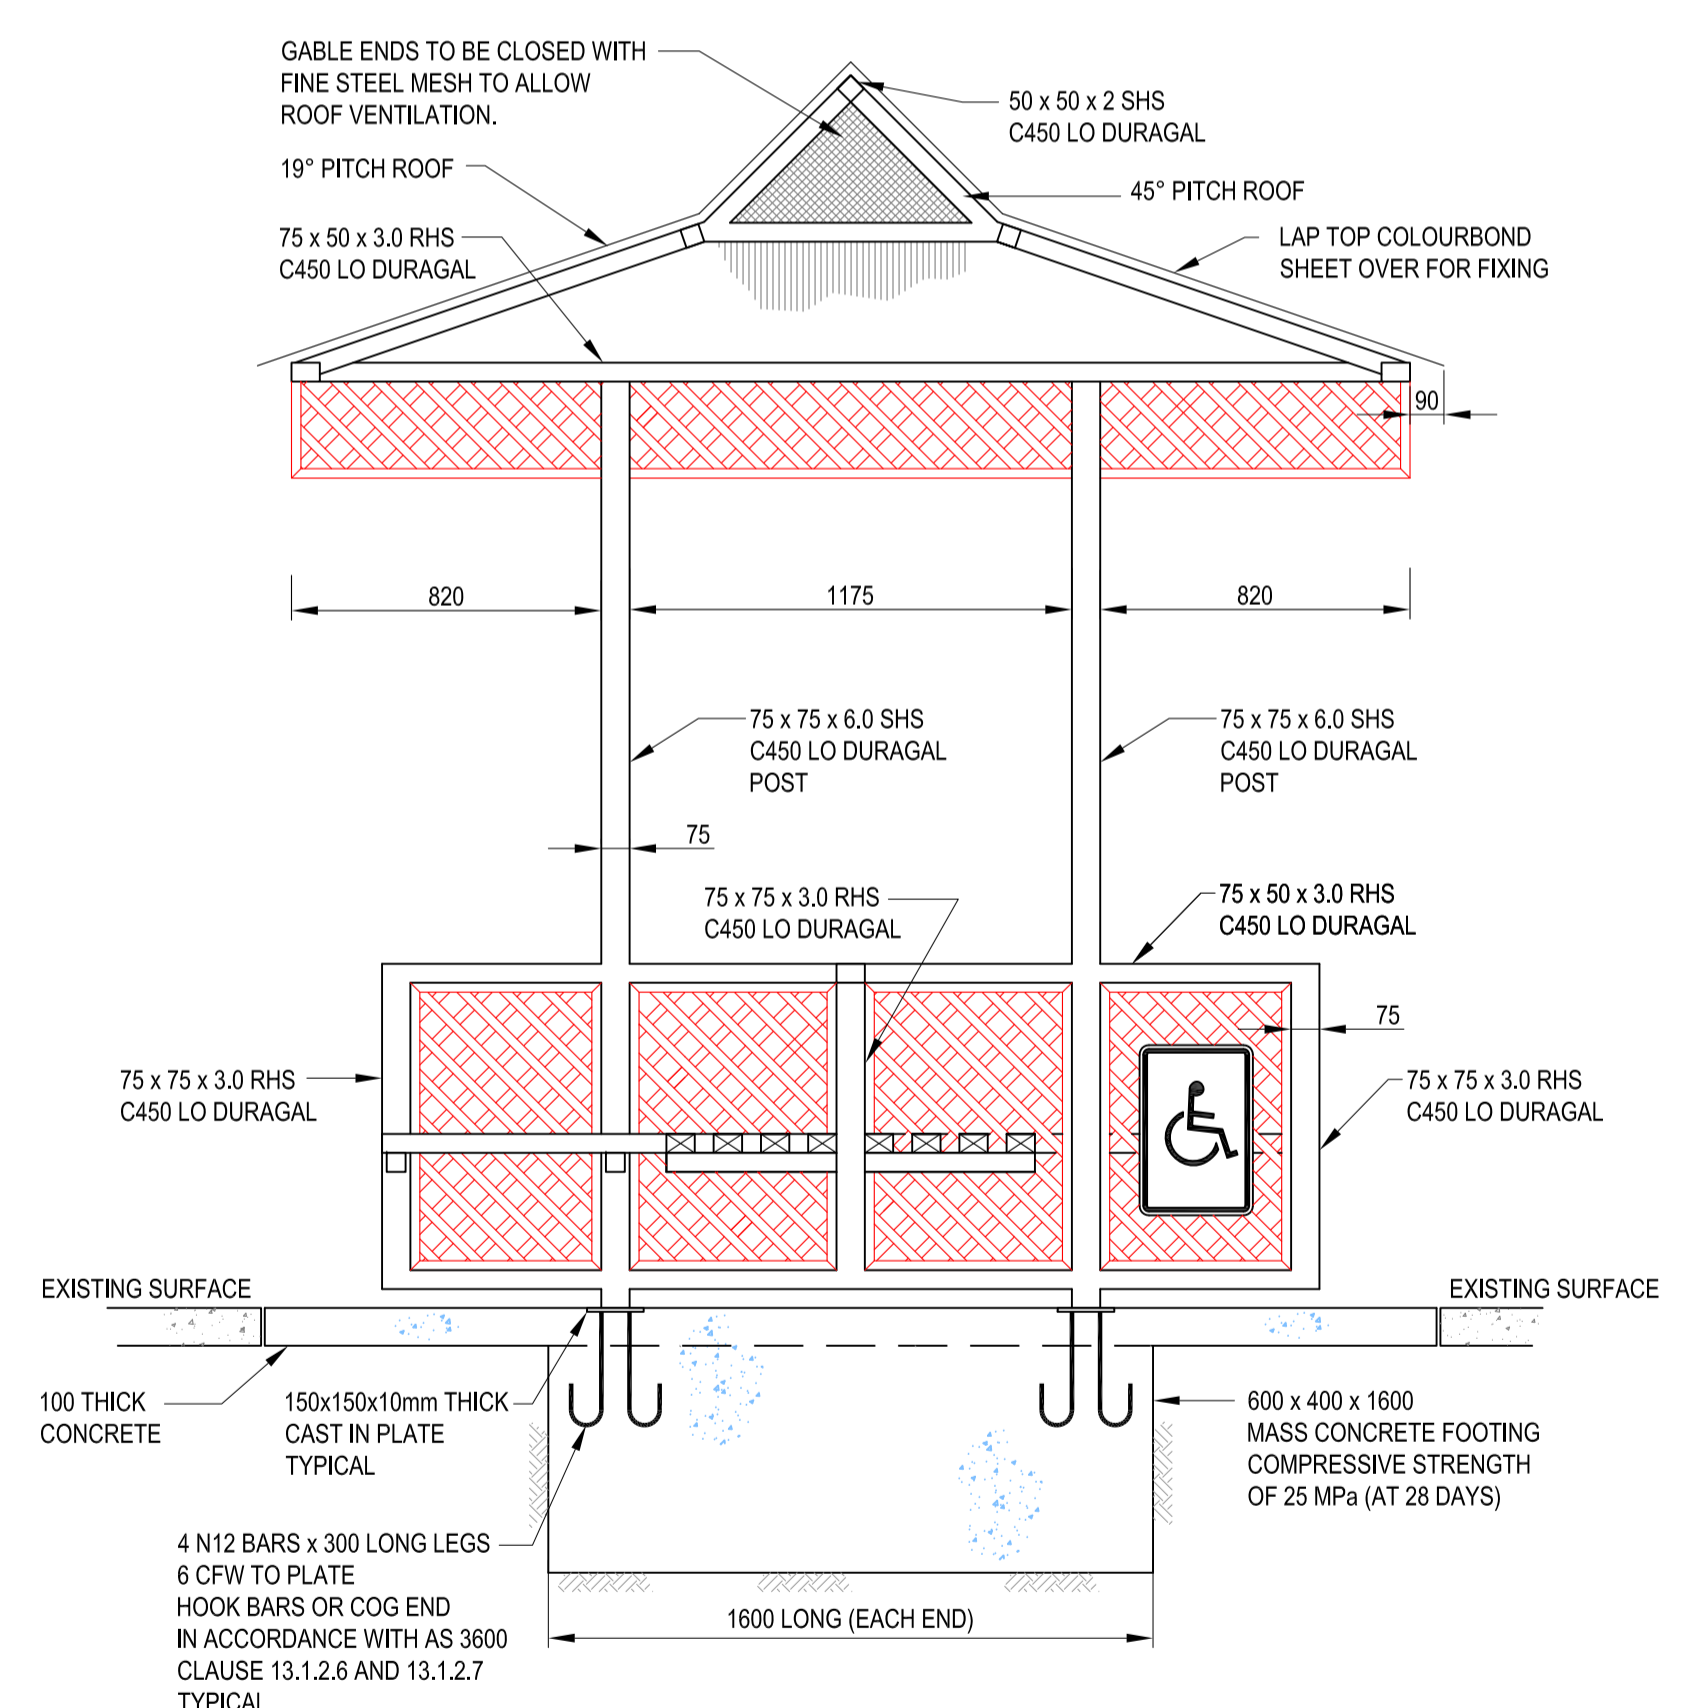

SECTION B - B

SCALE: 1:20

FOR CONSTRUCTION

Survey	N/A	Scale	1:20 (A1) / 1:50 (A1)
Design	AR	AutoCAD Ref:	M:\ACADI\Des 12-13\S13-003
Drawn	AR Checked SW	CivilCAD Ref:	N/A
Contour Interval	N/A	Approved	
Date	05/07/2013		



BROOME BUS SHELTER
TYPE 2, BROOME CABLE BEACH
CONSTRUCTION DETAILS AND GENERAL ARRANGEMENT

Sheet No.	1 of 1
Drawing Number	S13-003

AMENDMENTS	No	DATE	REVISION	BY	APP'D

SHIRE OF BROOME
WELD ST. (P.O. BOX 44)
BROOME W.A. 6725
TEL (08) 9191 3456
FAX (08) 9191 3455