





Kerry Micke Designs
admin@kerrymickedesigns.com.au
0428 185 953


SCALE:	1:750 @ A3	JOB No.	KMD013-25-02WD
DATE	14/05/2025	DRAWING TITLE	SITE PLAN
REVISION:	02WD		
02	extra notes	14-05-25	
01	site plan added	28-04-25	
00	ORIGINAL ISSUE	24-04-25	
REVISION			
NOTE: THESE DRAWINGS ARE THE COPYRIGHT OF THE DESIGNER (KERRY MICKE DESIGNS). THEY MAY NOT BE REPRODUCED IN PART OR WHOLE WITHOUT WRITTEN CONSENT			
DO NOT SCALE FROM DRAWINGS			
CLIENT		Coffin	
ADDRESS		Lot 700 #281 Kavite Road Minyirr WA 6725	
DATE		DRAWING No. 04 of 4	

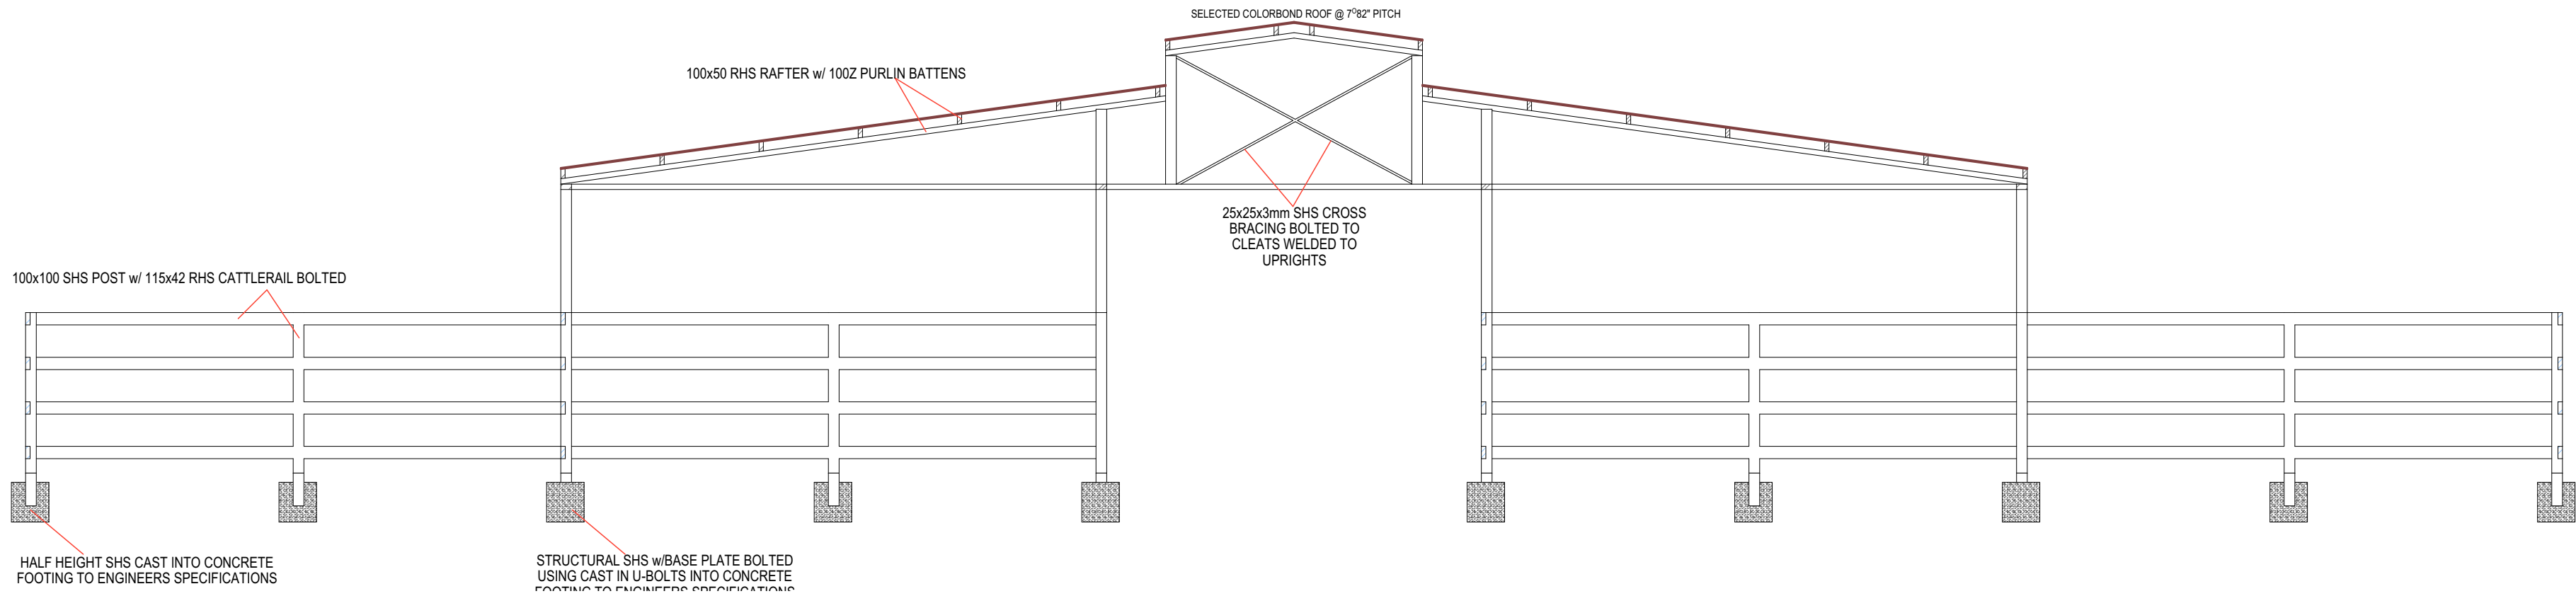


SA-A SECTION
1:50

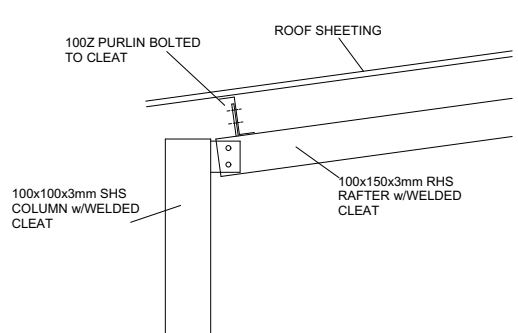


ROOF DETAIL
1:20

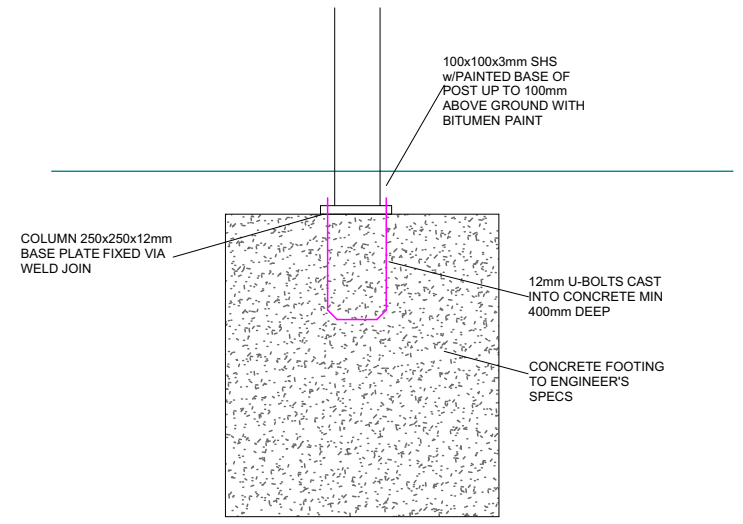


STRUCTURAL SHS FOOTING DETAIL
1:20

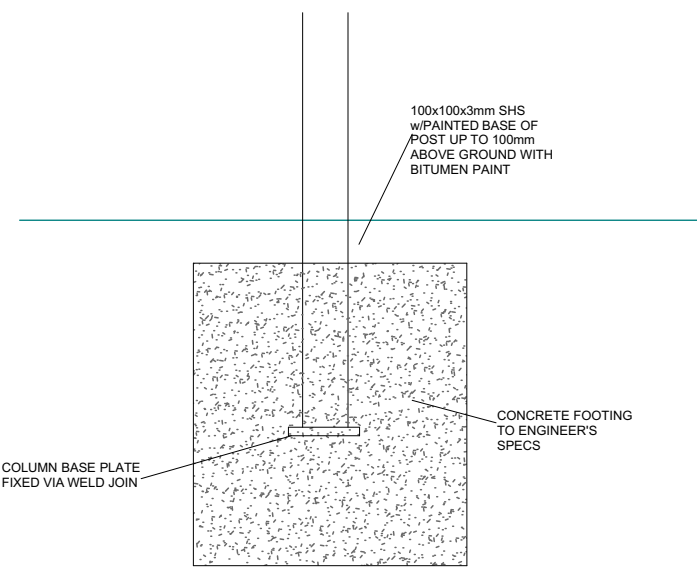


HALF HEIGHT SHS FOOTING DETAIL
1:20


 <p>Kerry Micke Designs</p> <p>admin@kerrymickdesigns.com.au</p> <p>0428 185 953</p> <p>NOTE: THESE DRAWINGS ARE THE COPYRIGHT OF THE DESIGNER KERRY MICKE DESIGNS). THEY MAY NOT BE REPRODUCED IN PART OR WHOLE WITHOUT WRITTEN CONSENT</p> <p>DO NOT SCALE FROM DRAWINGS</p>	REVISION: 02WD		CLIENT		
			Coffin		
			ADDRESS		
			Lot 700 #281 Kavite Road Minyipir WA 6725		
00 ORIGINAL ISSUE		24-04-25		CLIENT SIGNATURE	
JOB No.		KMD013-25-02WD			
DATE:		SCALE:			
14/05/2025		AS SHOWN @ A2		DATE	
DRAWING TITLE				DRAWING No. 03 of 4	
SECTIONS DETAILS					

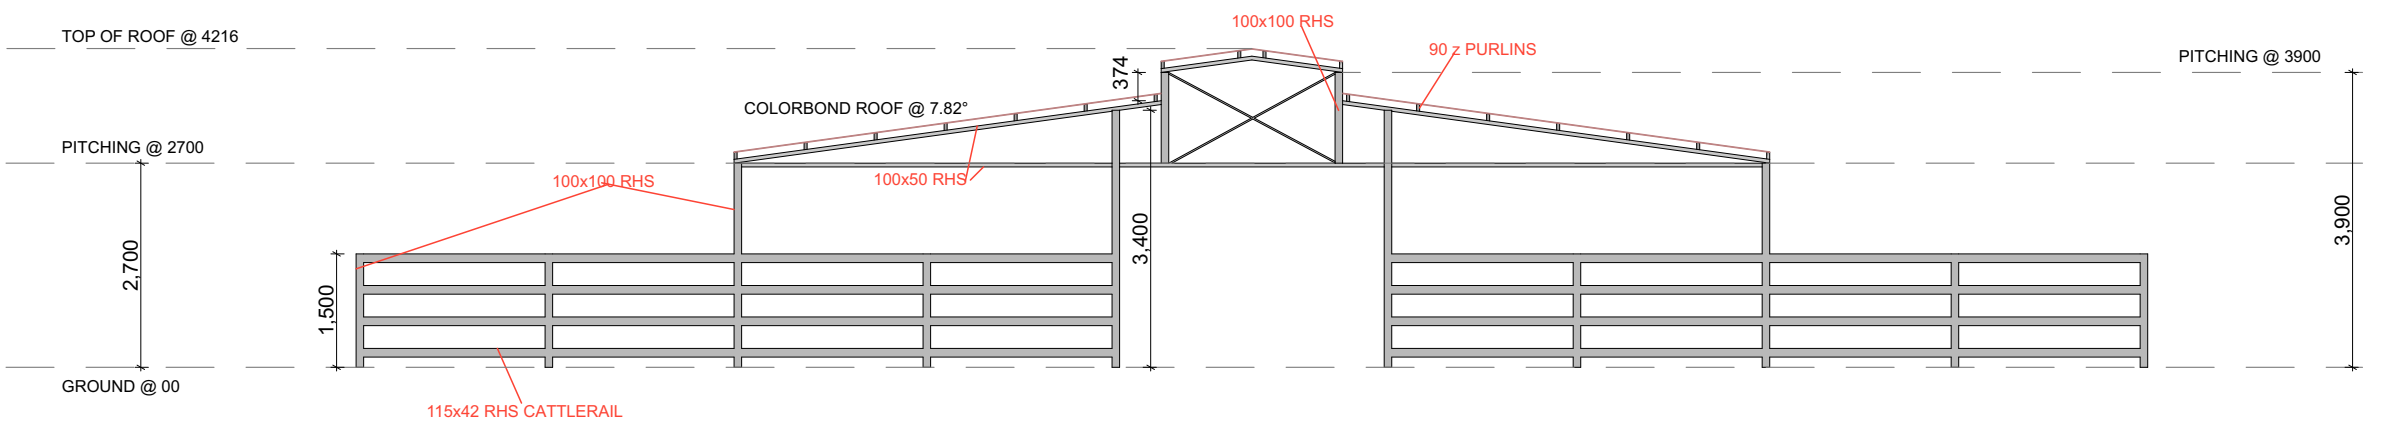


ELEVATION 1

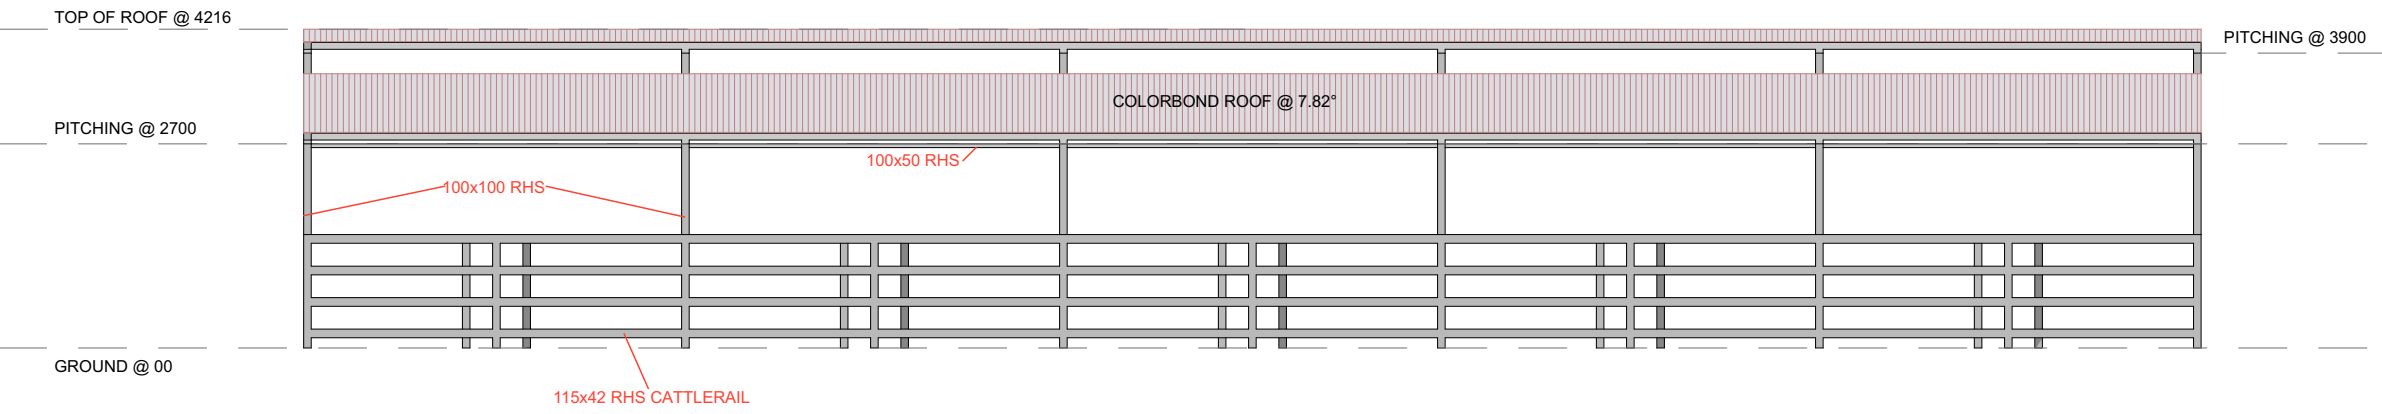


ELEVATION 2


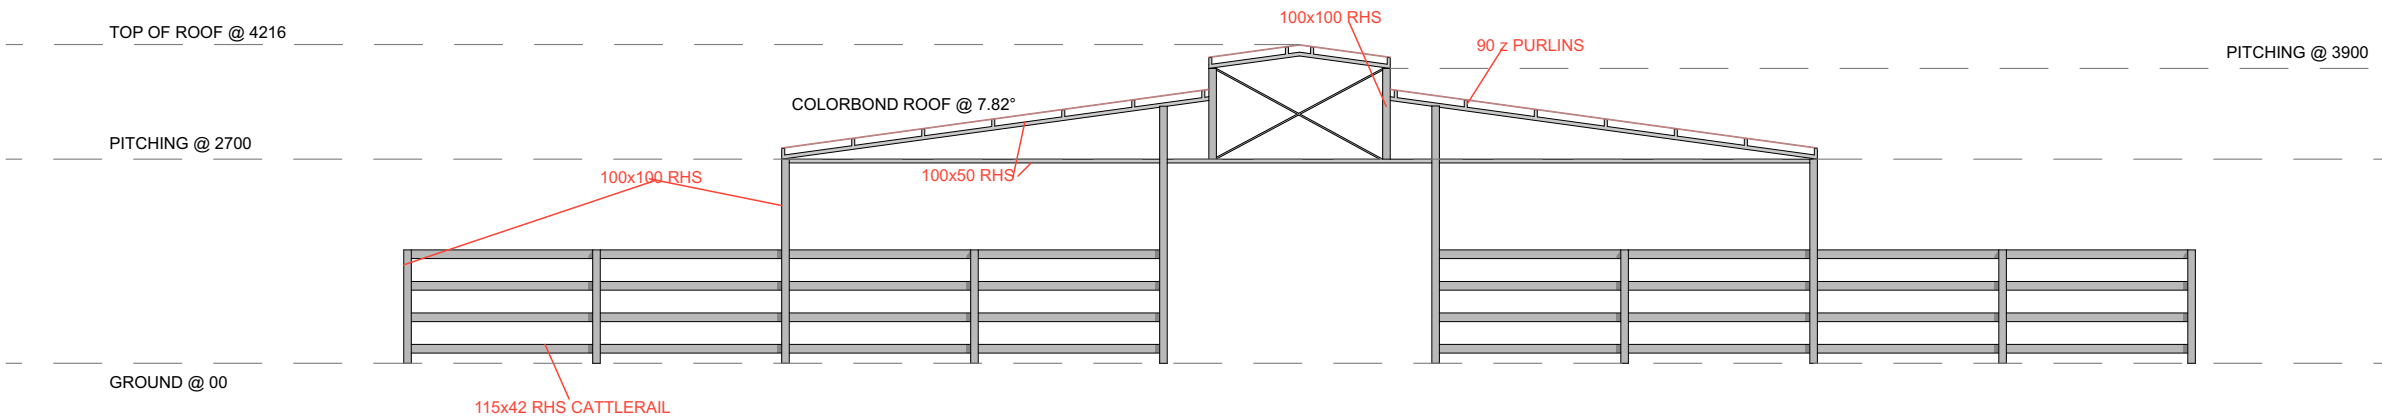


ELEVATION 3

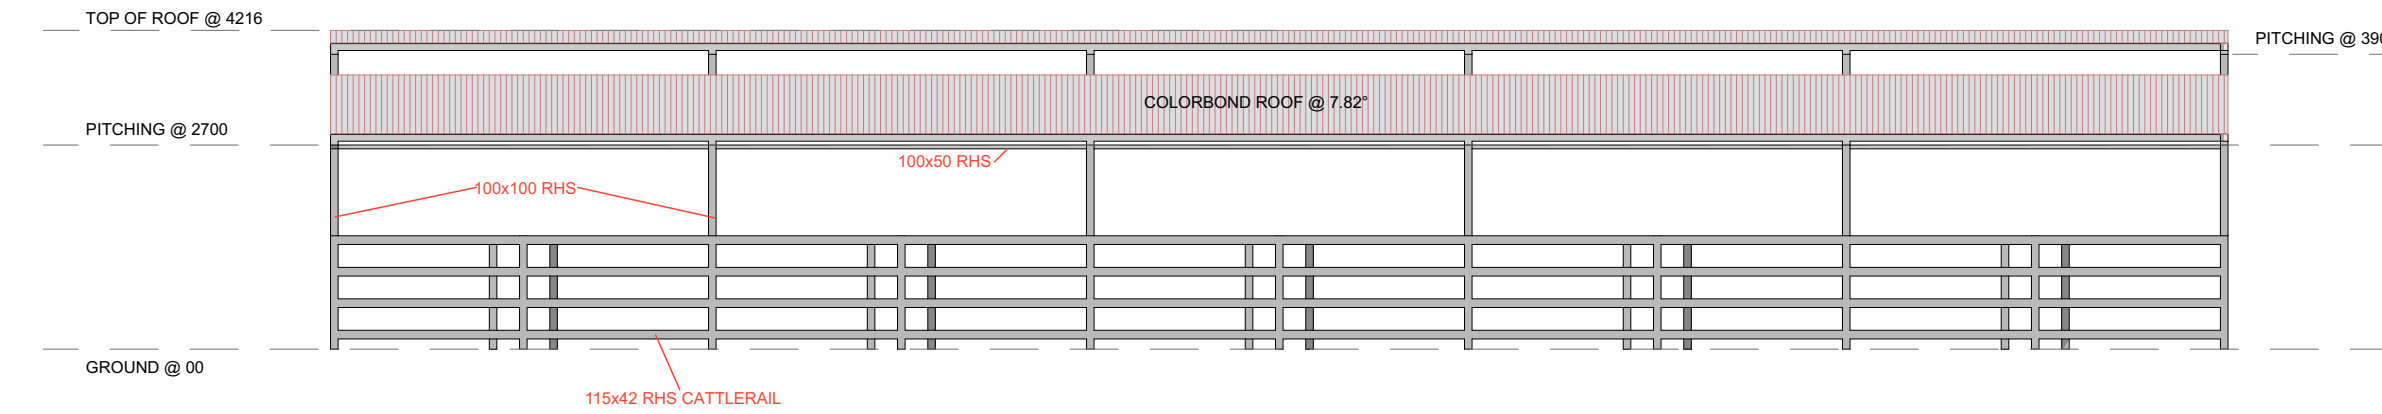


ELEVATION 4

 Kerry Micke Designs admin@kerrymickdesigns.com.au 0428 185 953	REVISION: 02WD		CLIENT	
			Coffin	
			ADDRESS	
			Lot 700 #281 Kavite Road Minyirr WA 6725	
			CLIENT SIGNATURE	
NOTE: THESE DRAWINGS ARE THE COPYRIGHT OF THE DESIGNER KERRY MICKE DESIGNS. THEY MAY NOT BE REPRODUCED IN PART OR WHOLE WITHOUT WRITTEN CONSENT DO NOT SCALE FROM DRAWINGS	00 ORIGINAL ISSUE		24-04-25	
	JOB No.			
	KMD013-25-02WD			
	DATE:	14/05/2025	SCALE:	1:100 @ A2
	DRAWING TITLE ELEVATIONS		DATE	
DRAWING No. 02 of 4				

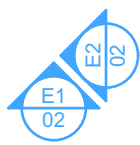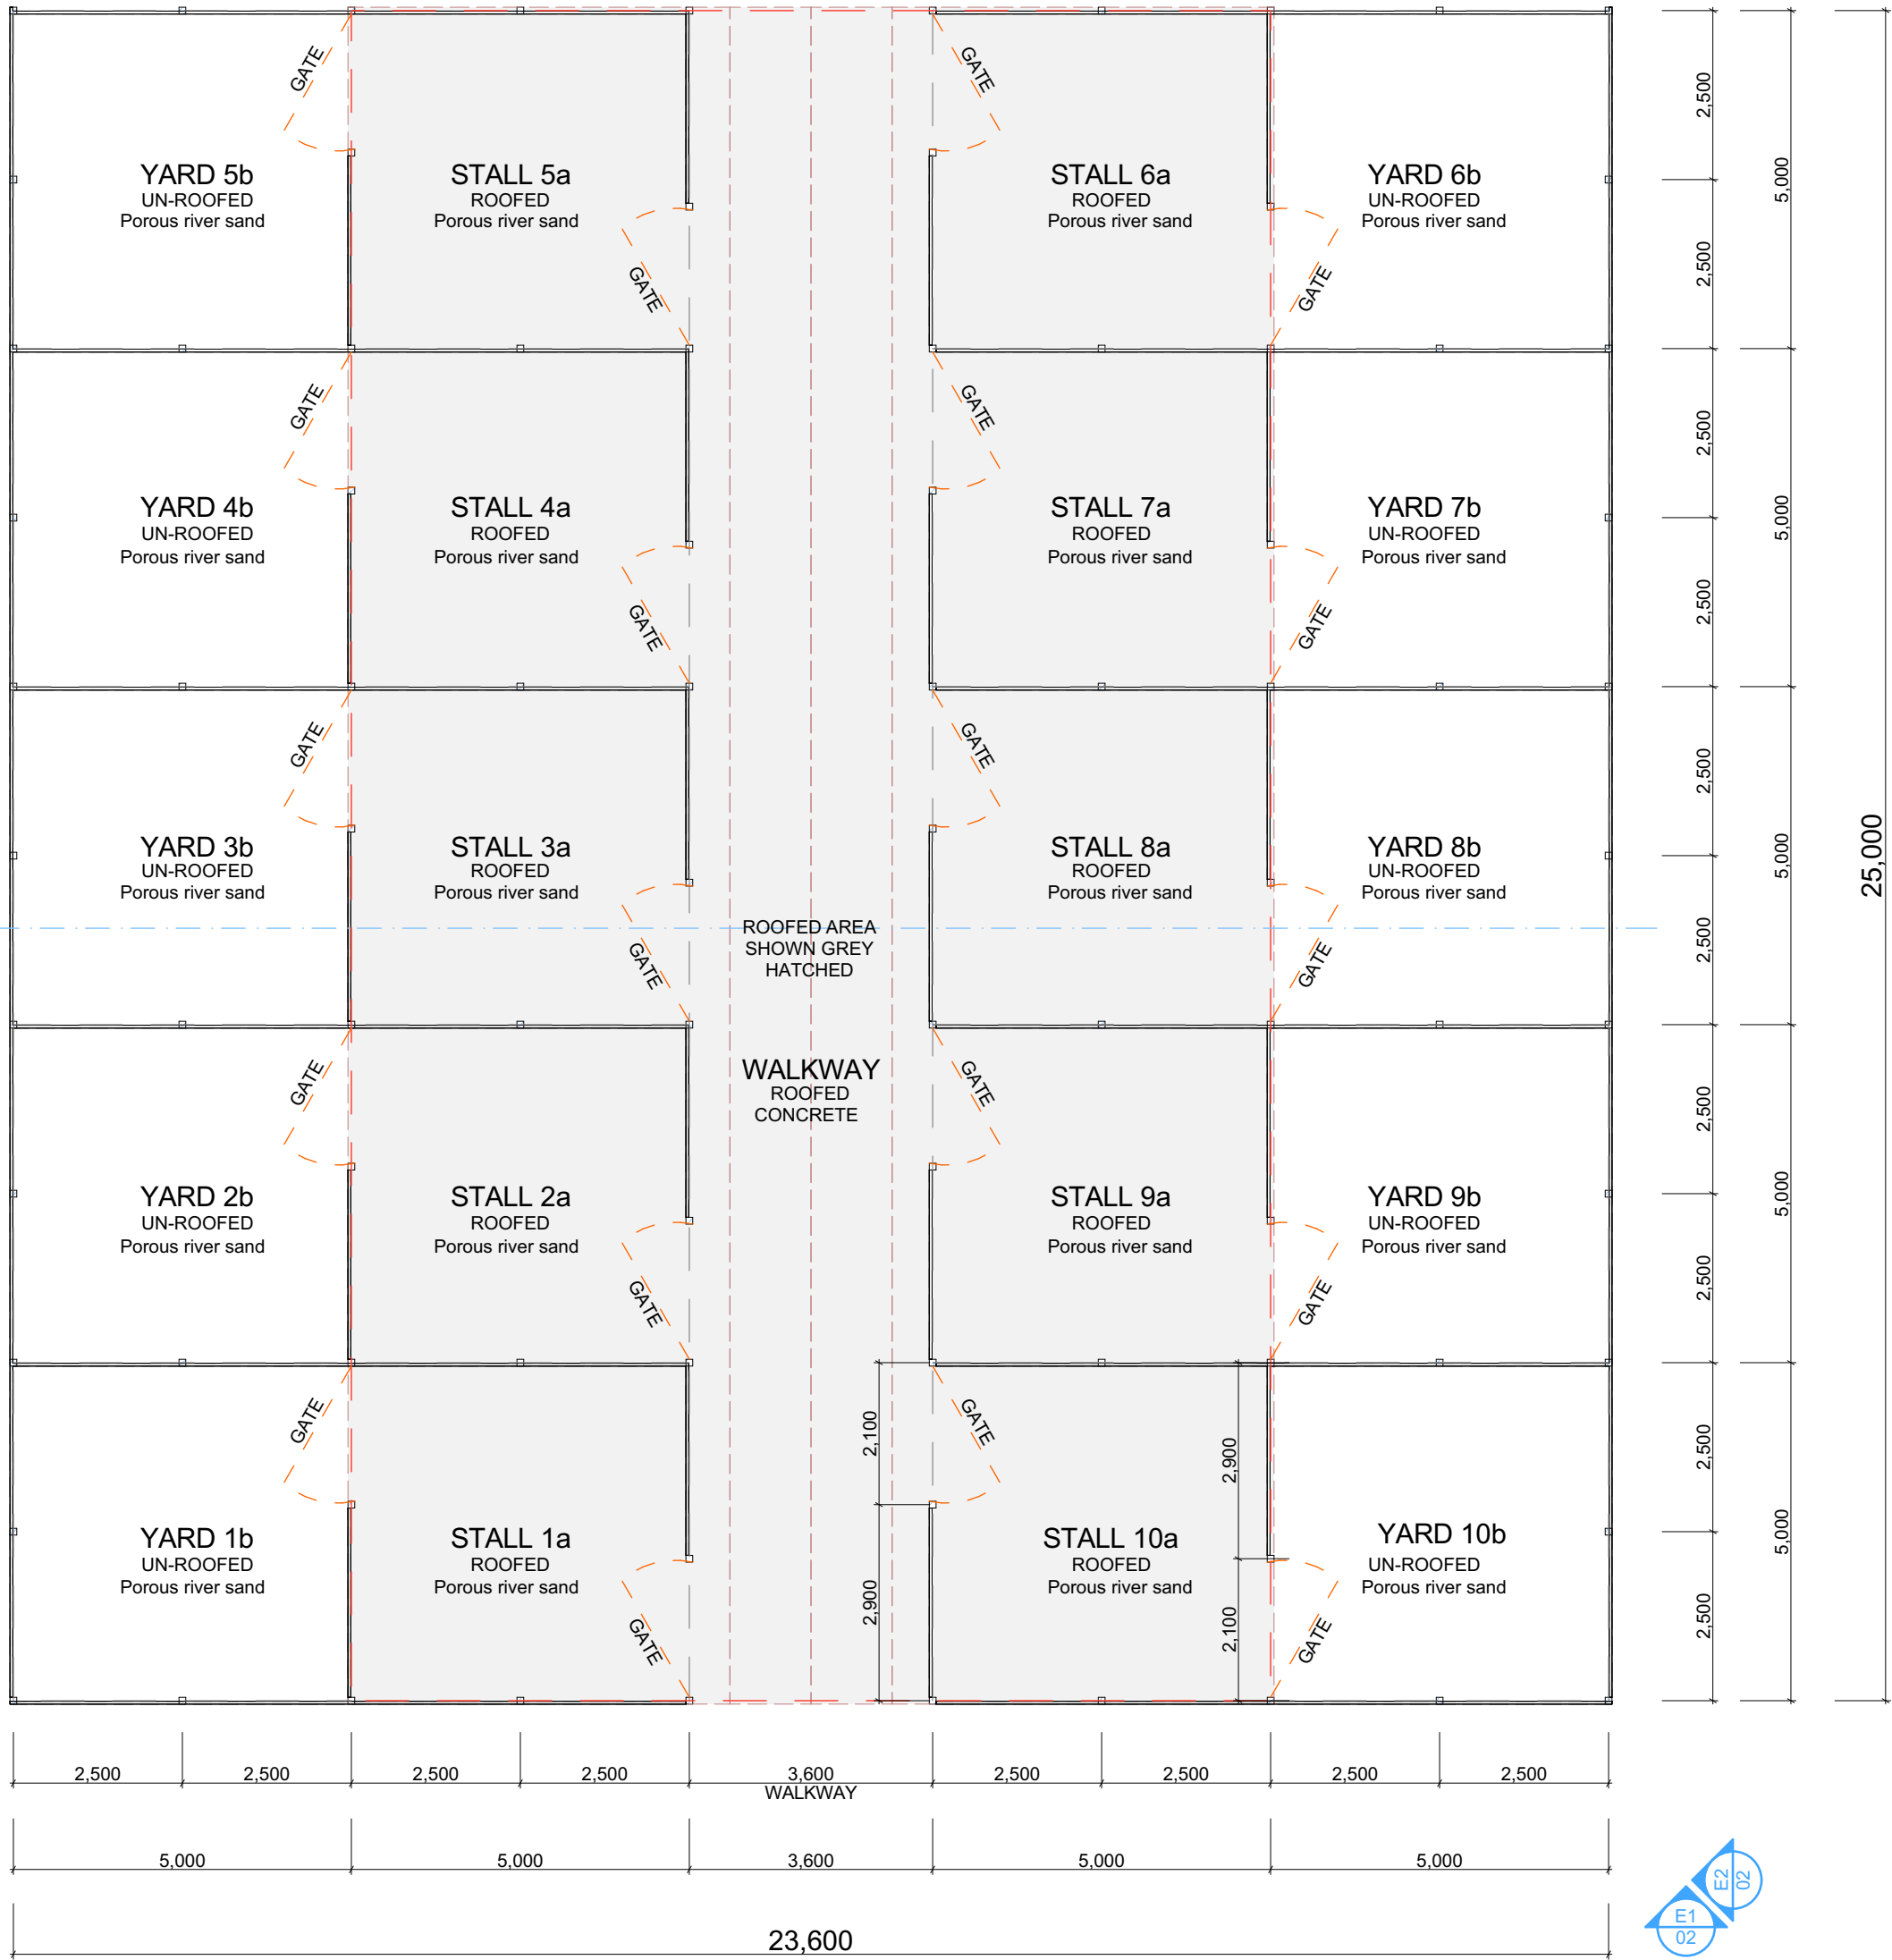

Roof: 343.87 m²

 Kerry Micke Designs admin@kerrymickedesigns.com.au 0428 185 953	REVISION: 02WD		CLIENT			
			Coffin			
			ADDRESS			
			Lot 700 #281 Kavite Road Minyirr WA 6725			
			CLIENT SIGNATURE			
NOTE: THESE DRAWINGS ARE THE COPYRIGHT OF THE DESIGNER KERRY MICKE DESIGNS. THEY MAY NOT BE REPRODUCED IN PART OR WHOLE WITHOUT WRITTEN CONSENT DO NOT SCALE FROM DRAWINGS	02	extra notes	14-05-25			
	01	site plan added	28-04-25			
	00	ORIGINAL ISSUE	24-04-25			
	JOB No.					
	KMD013-25-02WD					
	DATE:	14/05/2025	SCALE:	1:100 @ A2	DATE	DRAWING No. 01 of 4
	DRAWING TITLE FLOOR PLAN					