


COUNCIL Item No. 9.1.1
 No. Pages 1

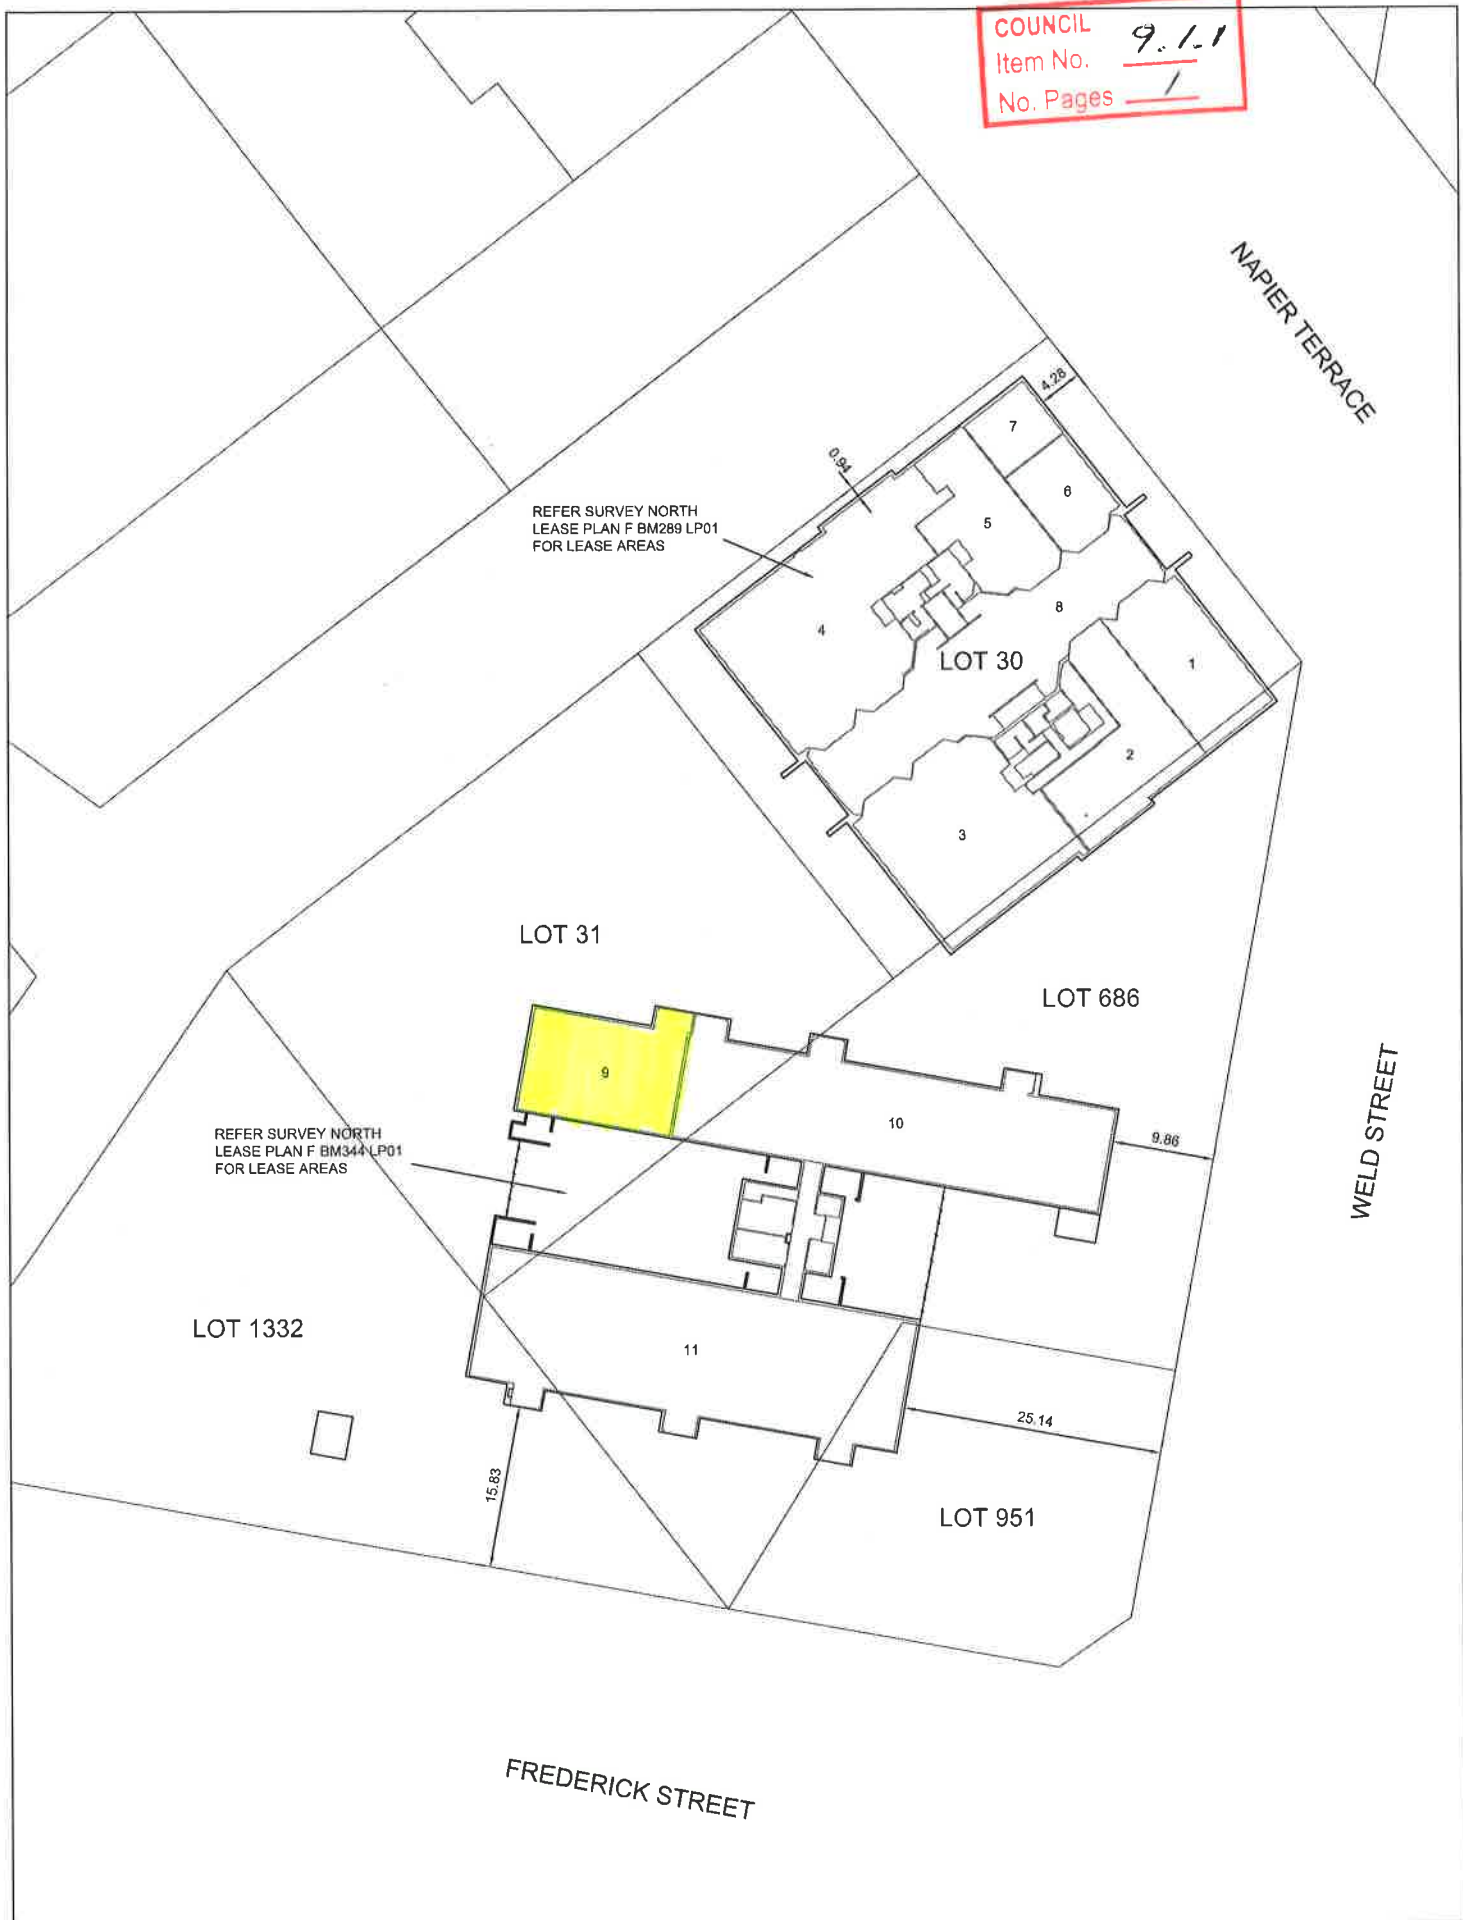

DATE DRAWN: 21/11/09	SCALE: 1:500 (A3)
JOB No: BM344	H DATUM: BME94 V DATUM: -
SURVEYOR: LW	SURVEY DATE: 19/11/09
DRAWN BY: LW	DATA FILE:
CHECKED BY: BG	
FILE: S:\SURVEY\BM344\	

Julie 5, 2 MacPherson Street
 PO BOX 6405
 BROOME WA 6725

Telephone (08) 9192 6312
 Facsimile (08) 9192 6396
 Email : admin@surveynorth.com.au



SHIRE OF BROOME
 KIMBERLEY REGIONAL OFFICES
 LEASE LOCALITY SITE PLAN

CLIENT: SHIRE OF BROOME	ORIGINAL SIZE: A3	SHEET 1 OF 1
PLAN No: F BM344 LP02		

© This plan must not be reproduced without the permission of Survey North. All cadastral dimensions are subject to survey.