

Attachment 1
SURROUNDING
LAND OWNERS
CONSULTED

COUNCIL
Item No. 9.3.2
No. Pages 4



The Site

NORMAN AVE

OWENS ST

ORR ST

BUICK AVE

PEMBROKE RD

REWER AVE

WELLS RD

RD

DR

PRYOR

BARDWELL ST

MALE CT

TALBOYS PL

GUY ST

ORR ST

PADDY CT

PIGGOTT

WY


PEMBROKE RD

REWER AVE


WELLS RD

RD


DR

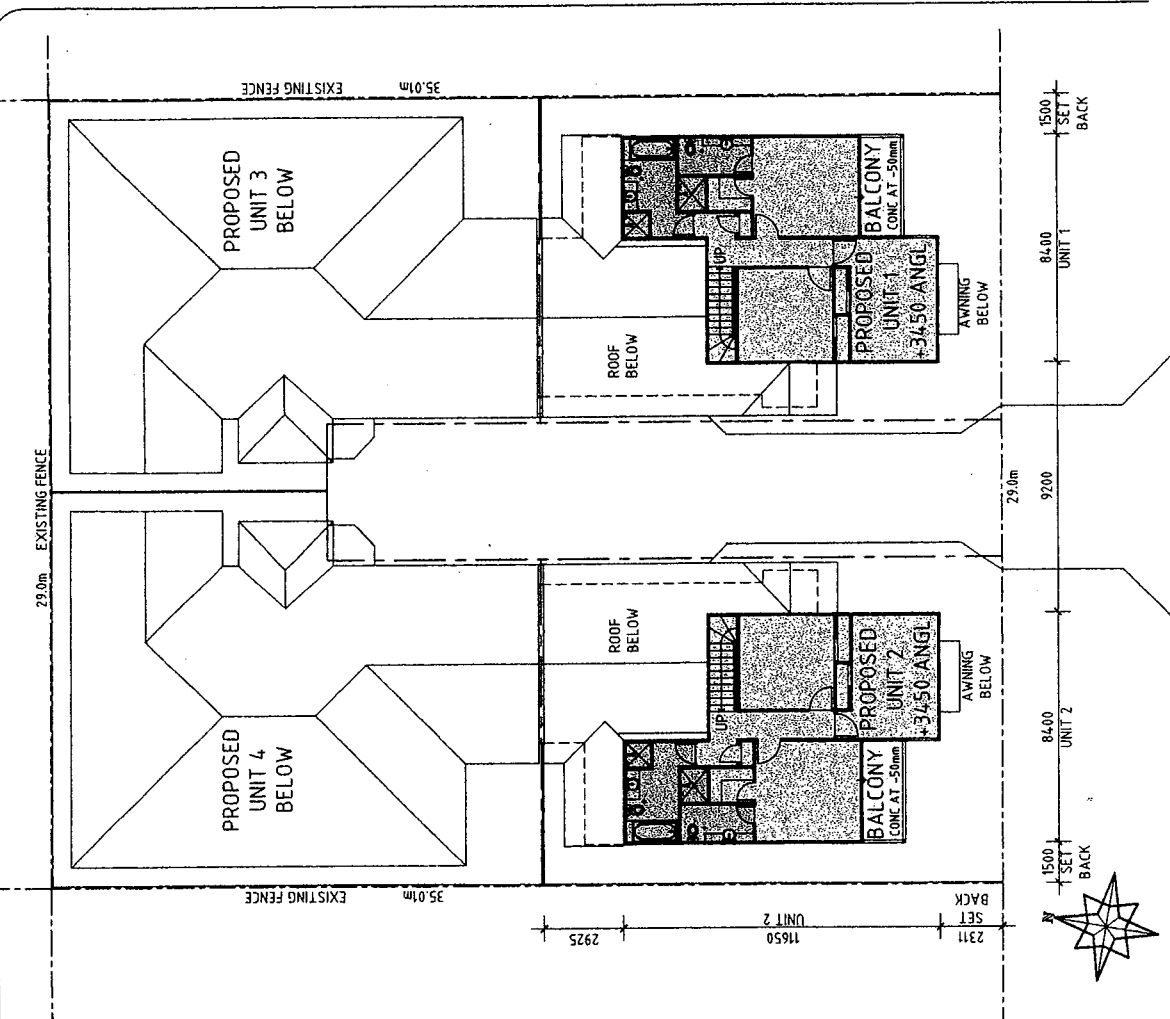


UPPER FLOOR
PROPOSED SITE PLAN
SCALE 1:200

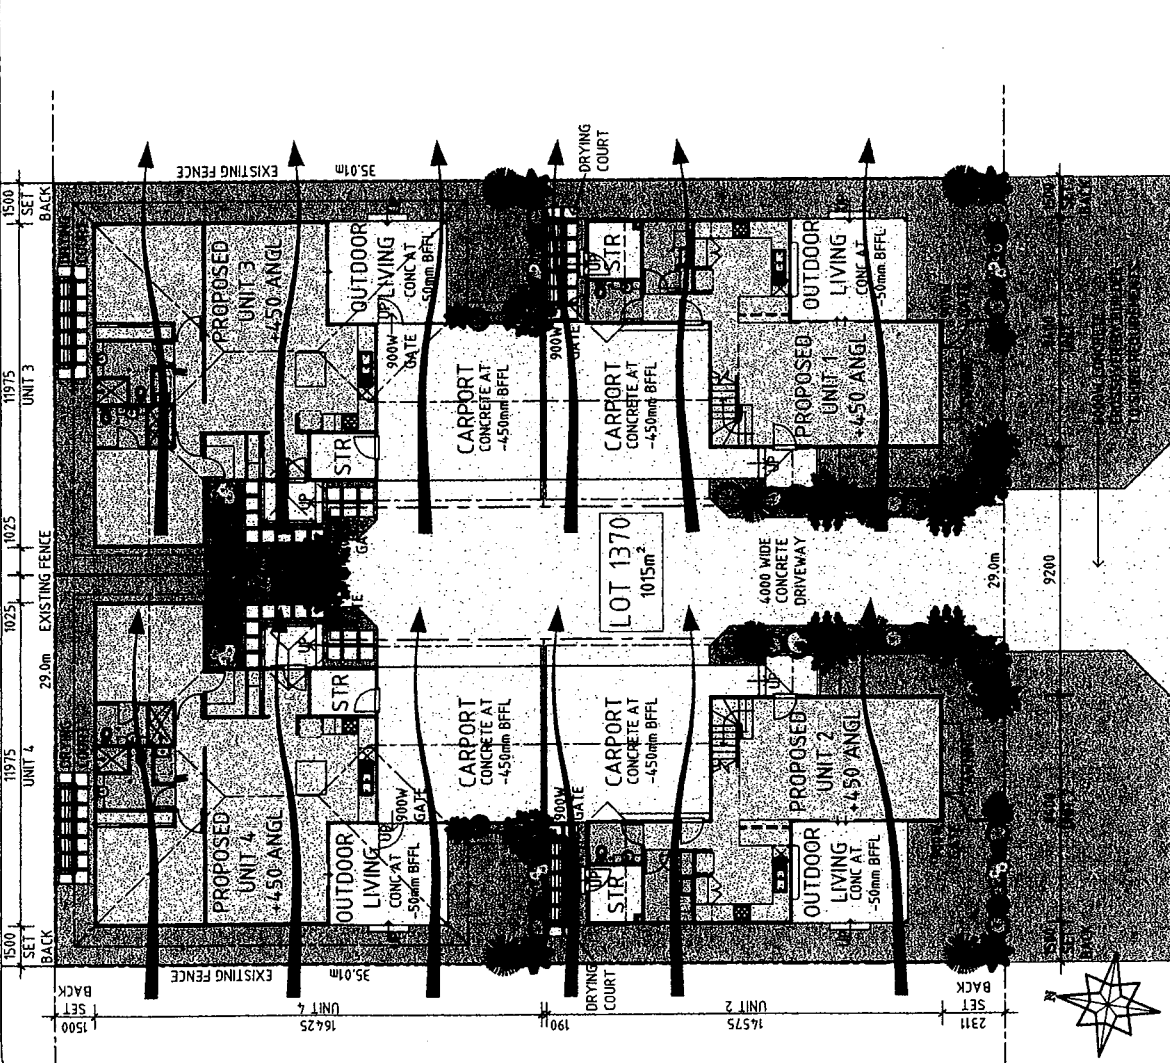

GROUND FLOOR
PROPOSED SITE PLAN
SCALE 1:200

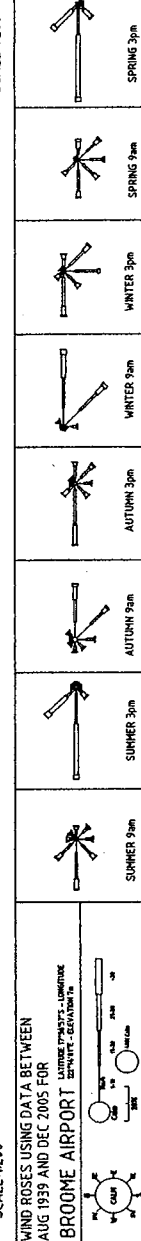

<p>WIND ROSES USING DATA BETWEEN AUG 1999 AND DEC 2005 FOR BROOME AIRPORT</p>		<p>PRELIMINARY NOT FOR CONSTRUCTION ISSUED FOR SCHEME AMENDMENT</p>		<p>SC R I B E</p> <p>DATE: SEPT 2007 PROJECT: UNIT DEVELOPMENT SCALE: 1:200 AT A3 DRAWN: L. J. O'NEILL DESIGN GROUP: 1370 ORR STREET PTR: 1370 ORR STREET KMH: BROOME CREATED: 07/01/07 8 A01</p>	
<p>ISSUE: SKETCH DESIGN</p> <p>DWG TITLE: SITE PLAN</p> <p>DATE: 07/01/07</p>	<p>DATE: SEPT 2007 PROJECT: UNIT DEVELOPMENT</p> <p>SCALE: 1:200 AT A3 DRAWN: L. J. O'NEILL</p> <p>DESIGN GROUP: 1370 ORR STREET</p> <p>PTR: 1370 ORR STREET</p> <p>KMH: BROOME</p> <p>CREATED: 07/01/07 8 A01</p>	

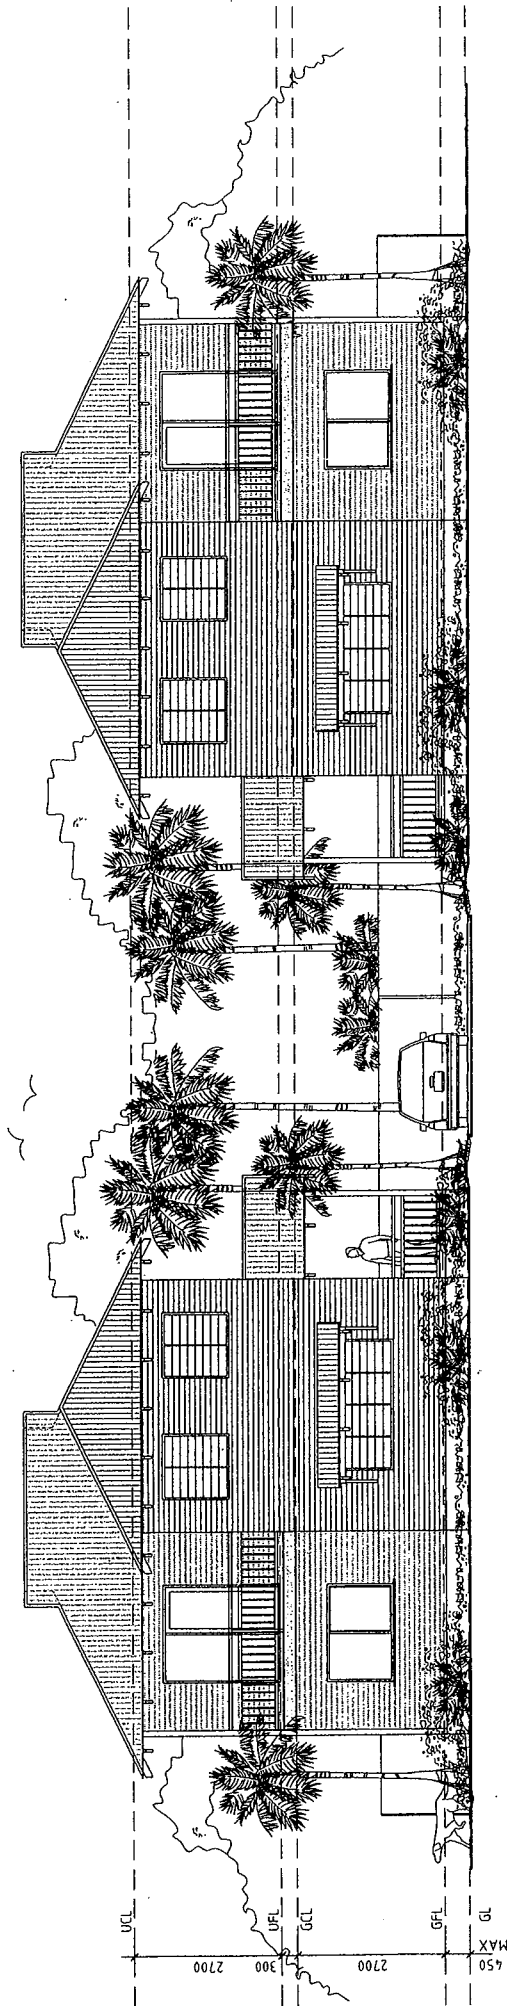

ORR STREET - ELEVATION
SCALE 1:100



THE DRAWING IS COPYRIGHT © 2007 BY S.P.T.P. ARCHITECTS AND IS A TRADE SECRET. ANY REPRODUCTION OR UNAUTHORIZED USE OF THIS DRAWING WITHOUT THE WRITTEN PERMISSION OF S.P.T.P. ARCHITECTS IS PROHIBITED. THIS DRAWING IS FOR THE EXCLUSIVE USE OF THE CLIENT AND IS NOT TO BE REPRODUCED OR TRANSMITTED IN ANY FORM OR BY ANY MEANS, ELECTRONIC OR MECHANICAL, INCLUDING PHOTOCOPYING, RECORDING, OR BY ANY INFORMATION STORAGE AND RETRIEVAL SYSTEM. ANY REPRODUCTION OR UNAUTHORIZED USE OF THIS DRAWING WITHOUT THE WRITTEN PERMISSION OF S.P.T.P. ARCHITECTS IS PROHIBITED.

**PRELIMINARY
NOT FOR CONSTRUCTION**
ISSUED FOR SCHEME AMENDMENT

SCRIBE
DESIGN GROUP
Level 1, 45 Tavistock
London WC0B 6PH
t: 020 7547 7121
e: scribe@scribestudio.com

DATE: SEPT 2007 | PROJECT: UNIT DEVELOPMENT
SCALE: 1:100 AT A3 | DRAWN: PTR | LOT: 1370 ORR STREET
CHECKED: .KMH | BROOME

ISSUE	SKETCH DESIGN
DWG TITLE	STREET ELEVATION
DWG NO	07070378
DATE	A04

SCHEME AMENDMENT PROGRESS

<u>DATE</u>	<u>ACTION</u>	<u>APPROX TIME FRAME</u>
	Council Initiation	Start
	Prepare Documentation	28 Days
	EPA Referral	28 days
	Arrange Advertising & Advertising Period (min. 42 days)	60 Days
	Prepare Report & Council Adoption	42 Days
	Prepare Documentation	14-28 Days
	WAPC Approval	60 - 90 Days
	Minister Approval	
	Gazettal of Amendment	28 Days

Approximate Length of Time = 9 to 12 months (36-52 weeks)