


# Lombadina/Djarindjin

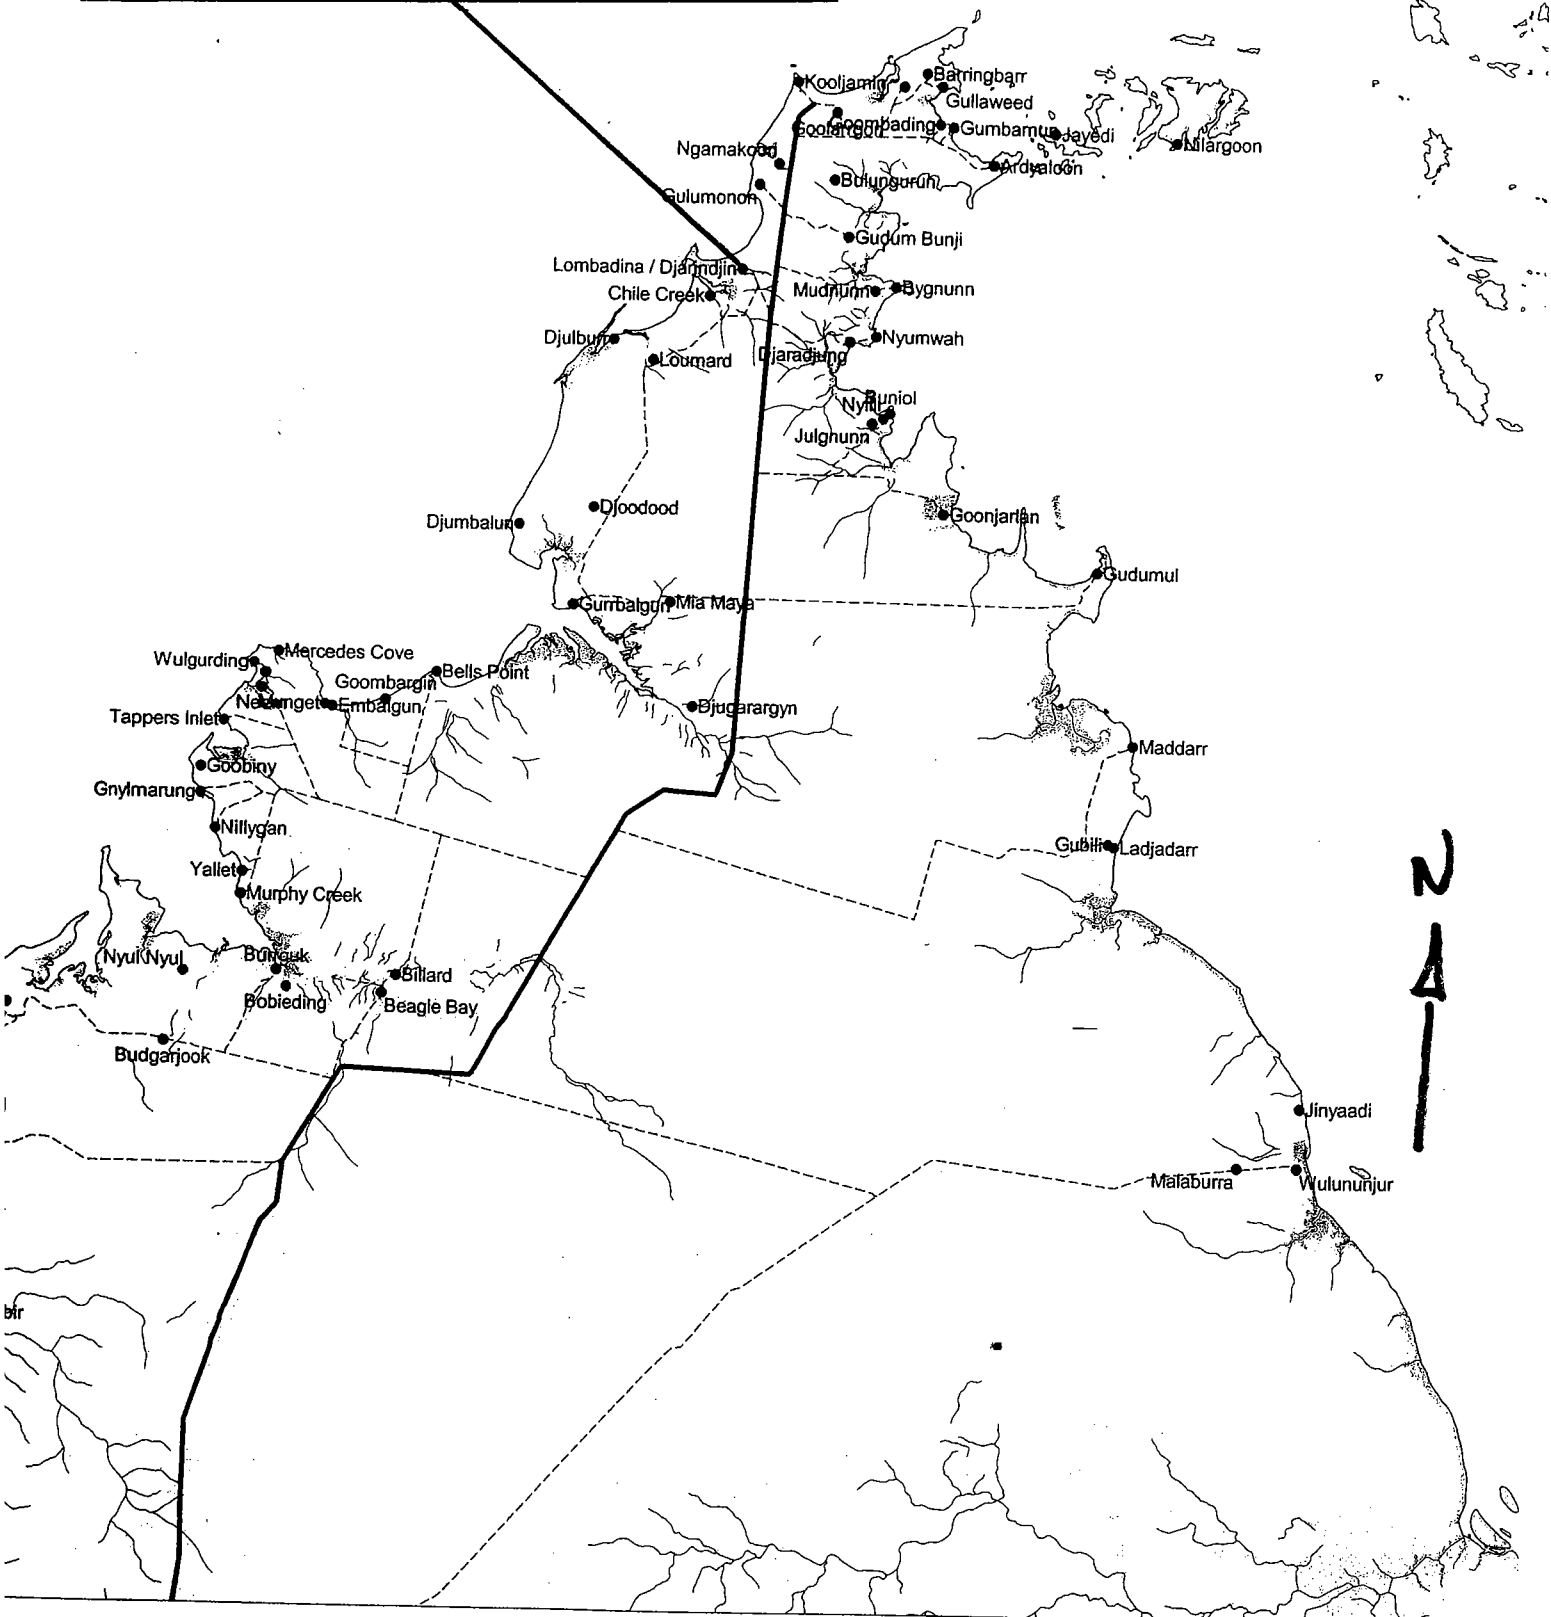

CLIENT: DJARINDJIN LOMBADINA SCHOOL  
 PROJECT: TROPICAL ROOF @ LOMBADINA  
 DRAWING TITLE: LOCALITY PLAN

**pm+d**  
 architects community planners sustainable design  
 LEVEL 10, 100 BRIDGEWAY, BROOME OFFICE  
 BROOME WA 6725  
 LEVEL 10, 100 BRIDGEWAY, BROOME OFFICE  
 EAST PERTH WA 6822  
 LEVEL 10, 100 BRIDGEWAY, BROOME OFFICE  
 BROOME WA 6725  
 LEVEL 10, 100 BRIDGEWAY, BROOME OFFICE  
 BROOME WA 6725  
 LEVEL 10, 100 BRIDGEWAY, BROOME OFFICE  
 BROOME WA 6725

DESIGN: sue	CHECKED: DA
DRAWN: zpb	APPROVED: --
SCALE: A3	DRAWING NUMBER: A00
PAGE: A3	REV: '0'
PROJECT: ELM05	

ISSUED FOR TENDER 07/07/07


**DRAWING SCHEDULE**

- A00 LOCALITY PLAN
- A01 SITE PLAN
- A02 DEMOLITION PLAN
- A03 FLOOR PLAN
- A04 ELEVATIONS
- A05 SECTION
- S1 STRUCTURAL NOTES
- S2 SLAB + FOOTING PLAN
- S3 STRUCTURAL ROOF PLAN
- S4 STRUCTURAL SECTION

DATE RECEIVED 23 JUL 2007  
 W.A.

COPIES OF BROOME


N

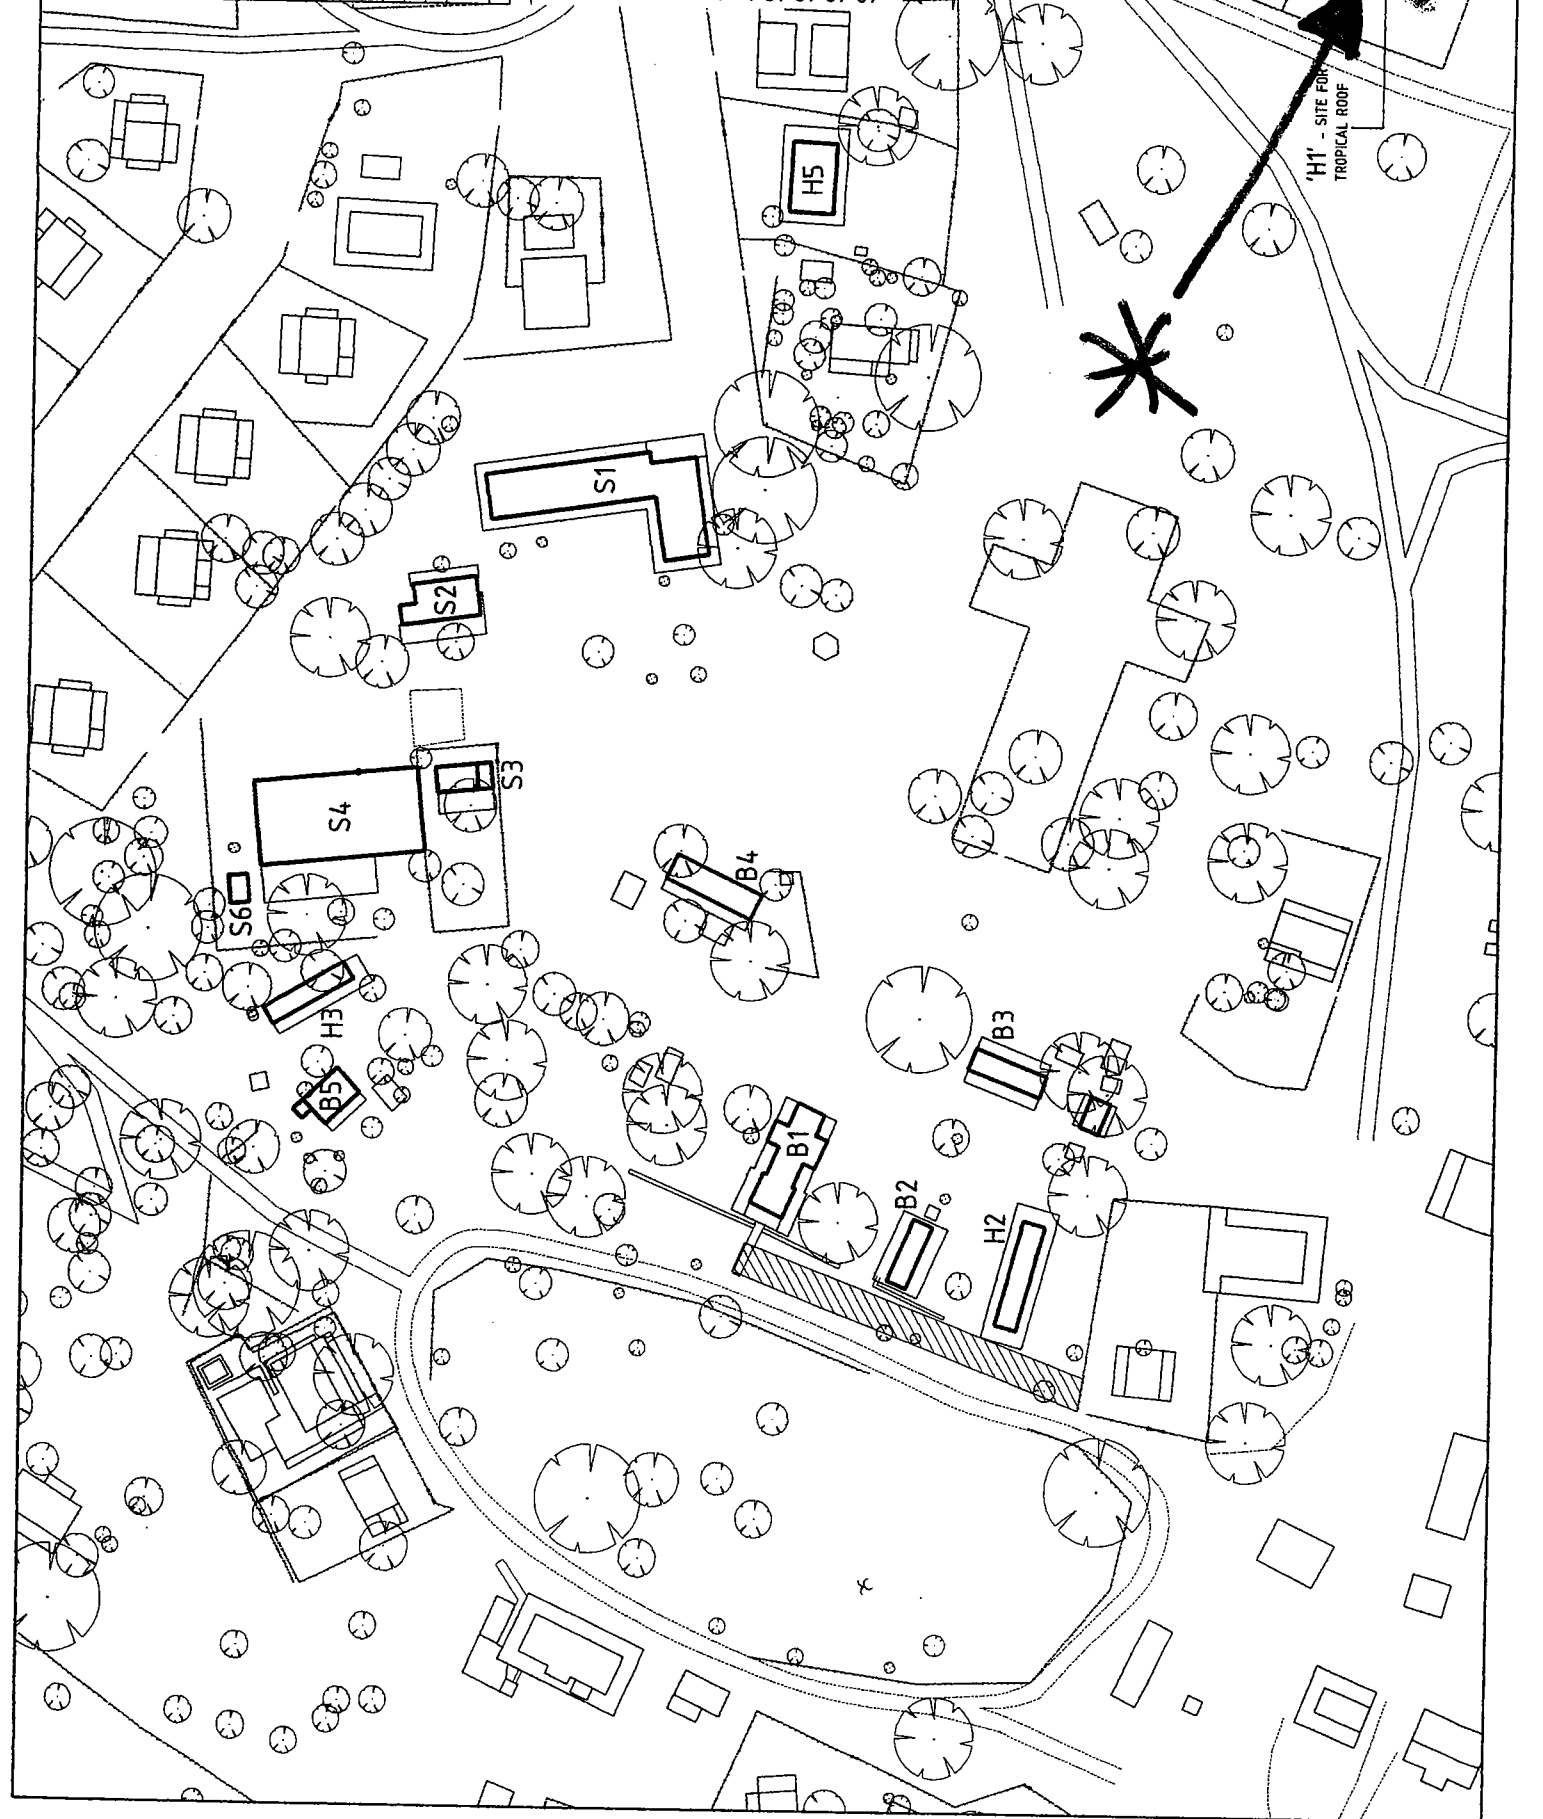

**LEGEND**

- E - ELECTRICAL CABLES (ABOVE GL)
- W - WATER PIPES (BELOW GL)
- T - TELEPHONE CABLES (BELOW GL)
- - - EXIST. CHAIN-LINK MESH FENCE
- - - NEW FENCE TO MATCH EXISTING
- - - - - INSTALL SOLAR HOT WATER SYSTEM, WITH ELEC BOOSTER ON PROPRIETARY FRAME. FACE SOLAR COLLECTOR TO NORTH, ADJUST FRAME TO SUIT.
- (S) - EXISTING SEPTIC TANKS.

SHIRE OF BRICOME  
RECEIVED  
23 JUL 2007  
W.A.

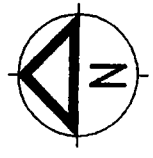


ISSUED FOR TENDER	07 JULY 07
DESCRIPTION	ISSUED FOR TENDER
CLIENT	DJARINDJIN LOMBADINA SCHOOL
PROJECT	TROPICAL ROOF @ LOMBADINA
DRAWING TITLE	SITE + PROPOSED ROOF PLAN

**pm+d**  
architects community planners sustainable design  
100 WILMOT STREET  
E. OFFICE: 9040 MALCOLM RD BOX 3479  
MURFRESBORO VIC 3488  
EAST PERTH WA 6150  
T: 08 9392 1055  
F: 08 9392 1171  
ARCH REG. NO. 1000  
ARCH REG. NO. 1000  
ARCH REG. NO. 1000  
ARCH REG. NO. 1000

CHECKED:	APPROVED:
DESIGN: SUB	SCALE: SHOWN
DRAWN: ZJP	DRAWING NUMBER: A01
PAGE: A3	REV: '0'
PROJECT: CLINDOS	

GENERAL NOTES - CONTRACTOR TO CHECK ALL DIMENSIONS ON-SITE  
\* REFER ANY DISCREPANCIES TO ARCHITECT FOR A DECISION, PRIOR TO COMMENCING ANY WORK OR PREPARING SHOP DRAWINGS

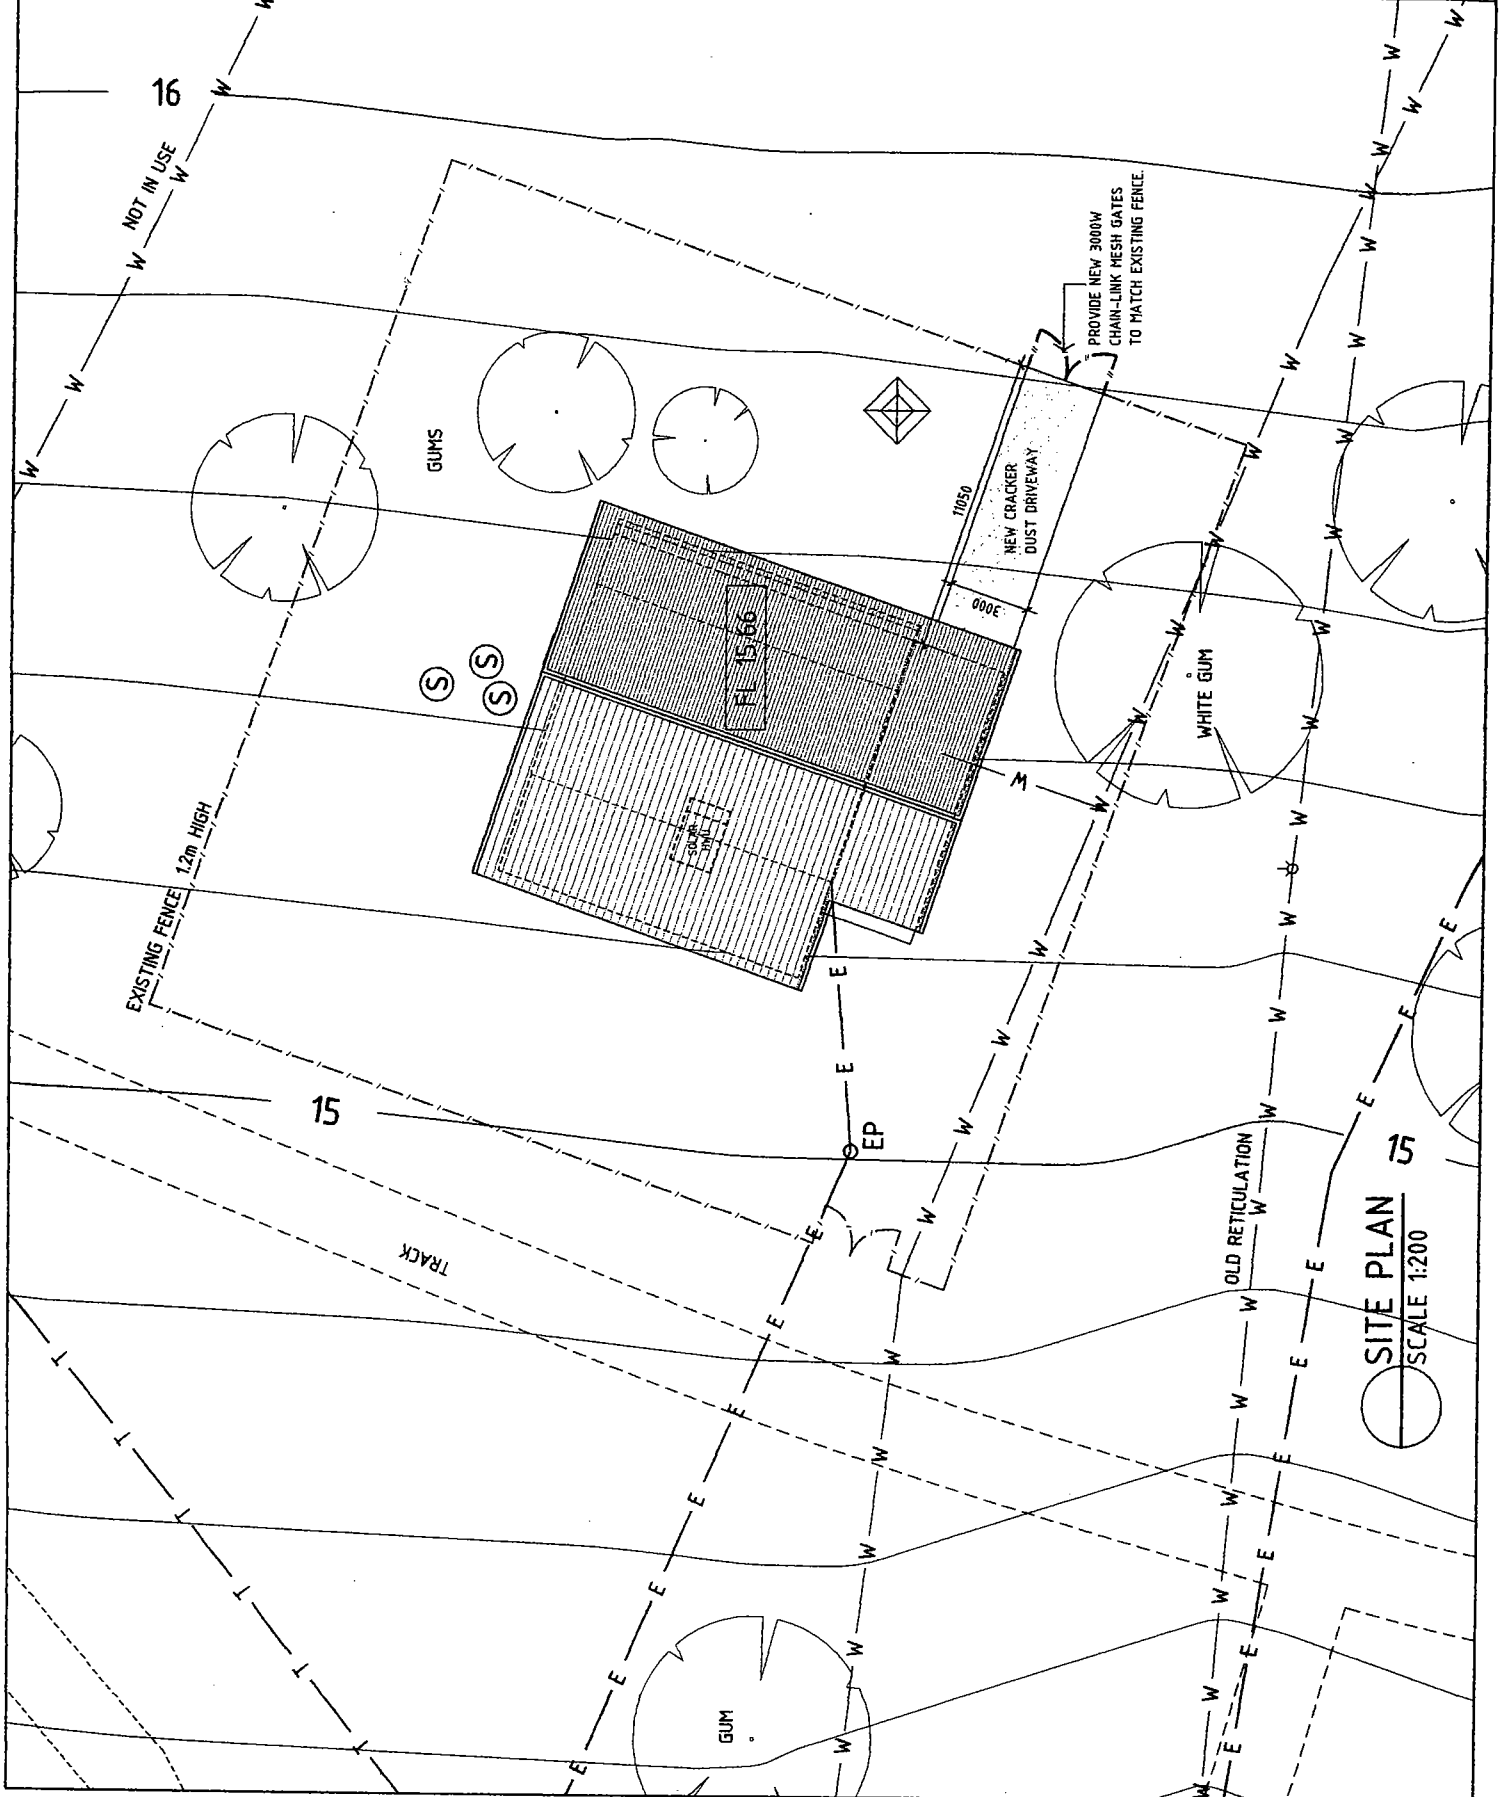

**SITE PLAN**  
SCALE 1:200

**NOTES**

**GENERAL**

- CONFIRM EXACT LOCATION OF NEW BUILDING WORKS ON SITE WITH CLIENTS REPRESENTATIVE. \* CONFIRM WITH ARCHITECT. PRIOR TO COMMENCEMENT OF WORK.

**BUILDING PAD**

- BUILD UP GROUND LEVEL TO SUIT FINISHED LEVELS SHOWN ON PLAN, WITH CLEAN COMPACTED FILL \* GRADE AWAY FROM EXTENT OF NEW BUILDING WORKS @ MAX. 1:20 GRADIENT. COMPACT TO A DENSE SURFACE.
- REFER TO DRAWINGS FOR MORE DETAIL ON GROUND LEVELS.

**SERVICES**

- CONFIRM LOCATION \* ROUTING OF SERVICE SUPPLY LINES WITH ARCHITECT PRIOR TO COMMENCING WORKS.
- CONFIRM LOCATION OF EXIST. SERVICES ON SITE.

**VEGETATION**



- PROTECT \* RETAIN ALL TREES ON SITE UNLESS SPECIFIED OTHERWISE. REMOVAL OF VEGETATION WILL REQUIRE WRITTEN CONFIRMATION FROM COMMUNITY.

**FENCING**

- PROVIDE NEW GATES TO EXISTING FENCING AS SHOWN ON SITE PLAN & SPECIFIED.
- MAINTAIN ALL EXISTING FENCING THROUGHOUT THE CONTRACT.

**LEGEND**

- GAS BOTTLES ON SLAB.
- METER BOX.
- A/C FAN UNIT.
- A/C COMPRESSOR UNIT.
- ROOM AIR CONDITIONER UNIT.

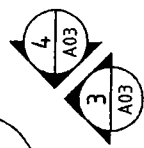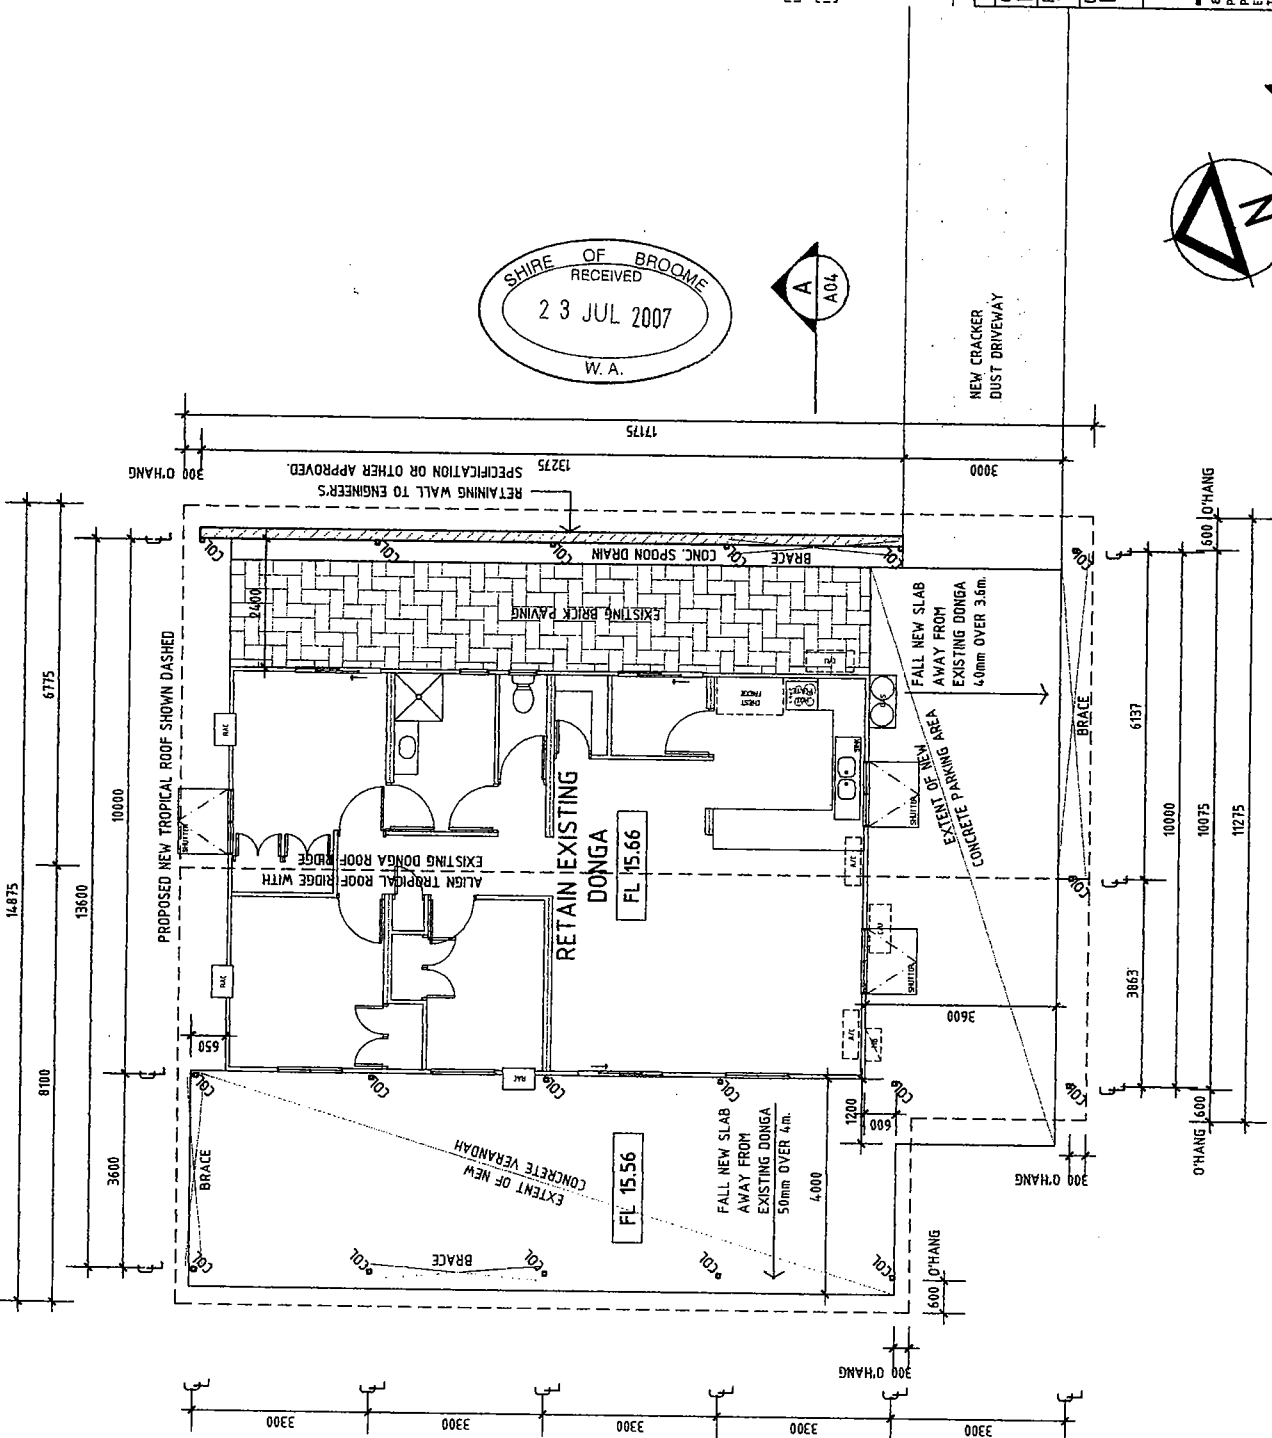

**FLOOR PLAN**  
SCALE 1:100

ISSUED FOR TENDER	REV. DATE	DESCRIPTION
July07		
CLIENT: DJARINDJIN LOMBADINA SCHOOL		
PROJECT: TROPICAL ROOF @ LOMBADINA		
DRAWING TITLE: FLOOR PLAN		
DESIGN: sule	CHECKED: DA	APPROVED: --
DRAWN: zjb	SCALE: 3	DRAWING NUMBER: A03
PAGE: A3	PROJECT: CLM.05	REV: '0
CONTRACTOR TO CHECK ALL DIMENSIONS ON-SITE. REFER ANY DEVIATIONS TO ARCHITECT FOR A DECISION, PRIOR TO COMMENCING ANY WORK OR PREPARING SHOP DRAWINGS.		


**pmtd**  
architects community planners sustainable design  
PERTH OFFICE  
111 CANTONMENT RD  
PO BOX 6422  
PERTH WA 6001  
T: 08 9202 185  
F: 08 9202 1171

**BROOME OFFICE**  
111 CANTONMENT RD  
PO BOX 6422  
PERTH WA 6001  
T: 08 9202 185  
F: 08 9202 1171


**LEGEND**

- (R) - NEW COLORBOND CUSTOM ORB ROOF CLADDING @ 10° PITCH. COLOUR TO BE ADVISED.
- (W) - RENDERED BLOCKWORK RETAINING WALL TO ENGINEER'S SPECIFICATION


RECEIVED  
 23 JUL 2007  
 W.A.

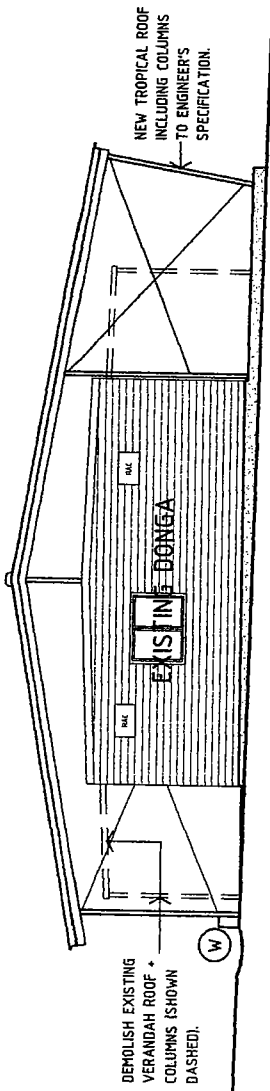


**1** ELEVATION  
SCALE 1:100

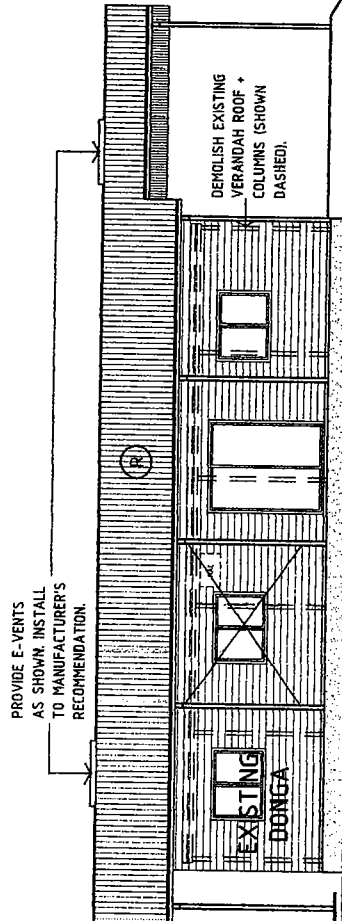

**2** ELEVATION  
SCALE 1:100

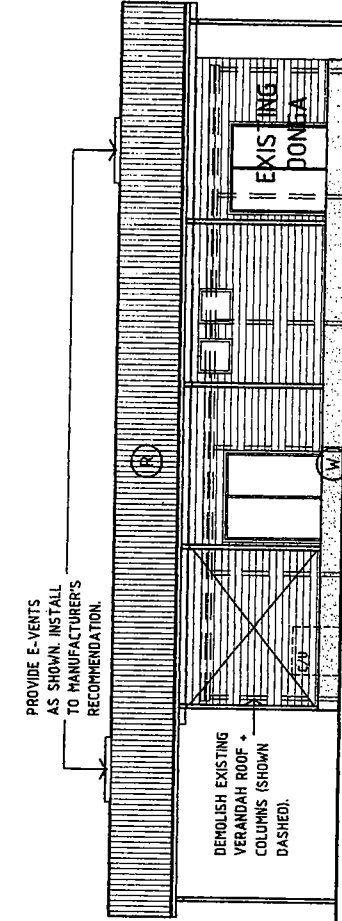

**3** ELEVATION  
SCALE 1:100

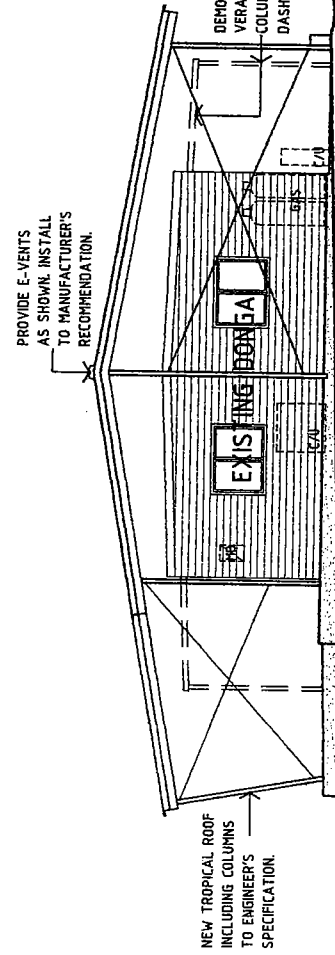

**4** ELEVATION  
SCALE 1:100

ISSUED FOR TENDER	REV. DATE	DESCRIPTION
CLIENT:	DJARINDJIN LOMBADINA SCHOOL	
PROJECT:	TROPICAL ROOF ELEVATIONS	
DRAWING TITLE:		
DESIGN:	DATE	CHECKED: DA
DRAWN: ZJB	APPROVED: --	
SCALE:	SHOWN	DRAWING NUMBER:
PAGE: A3		REV:
PROJECT: CLK.05		A04
GENERAL NOTES - CONTRACTOR TO CHECK ALL DIMENSIONS ON-SITE		
* REFER ANY DISCREPANCIES TO ARCHITECT FOR A DESIGN ROOM		
TO COMMENCE ANY WORK OR PREPARING SHOP DRAWINGS		

**pm+d**  
 architects community planners sustainable design  
 PERTH OFFICE  
 E. OFFICE@PMADAL.COM  
 BRIDGE OFFICE  
 PO BOX 309  
 EAST PERTH WA 6152  
 TEL: 08 9202 1655  
 FAX: 08 9202 1171  
 ABRN 08 054 308 912  
 F: 08 9202 5251