


SHIRE OF BROOME



ERIC'S BLOCK


3114
810
WATERBANK
ab 315523 ha ex rds, A's, S.R., locs & leases
259

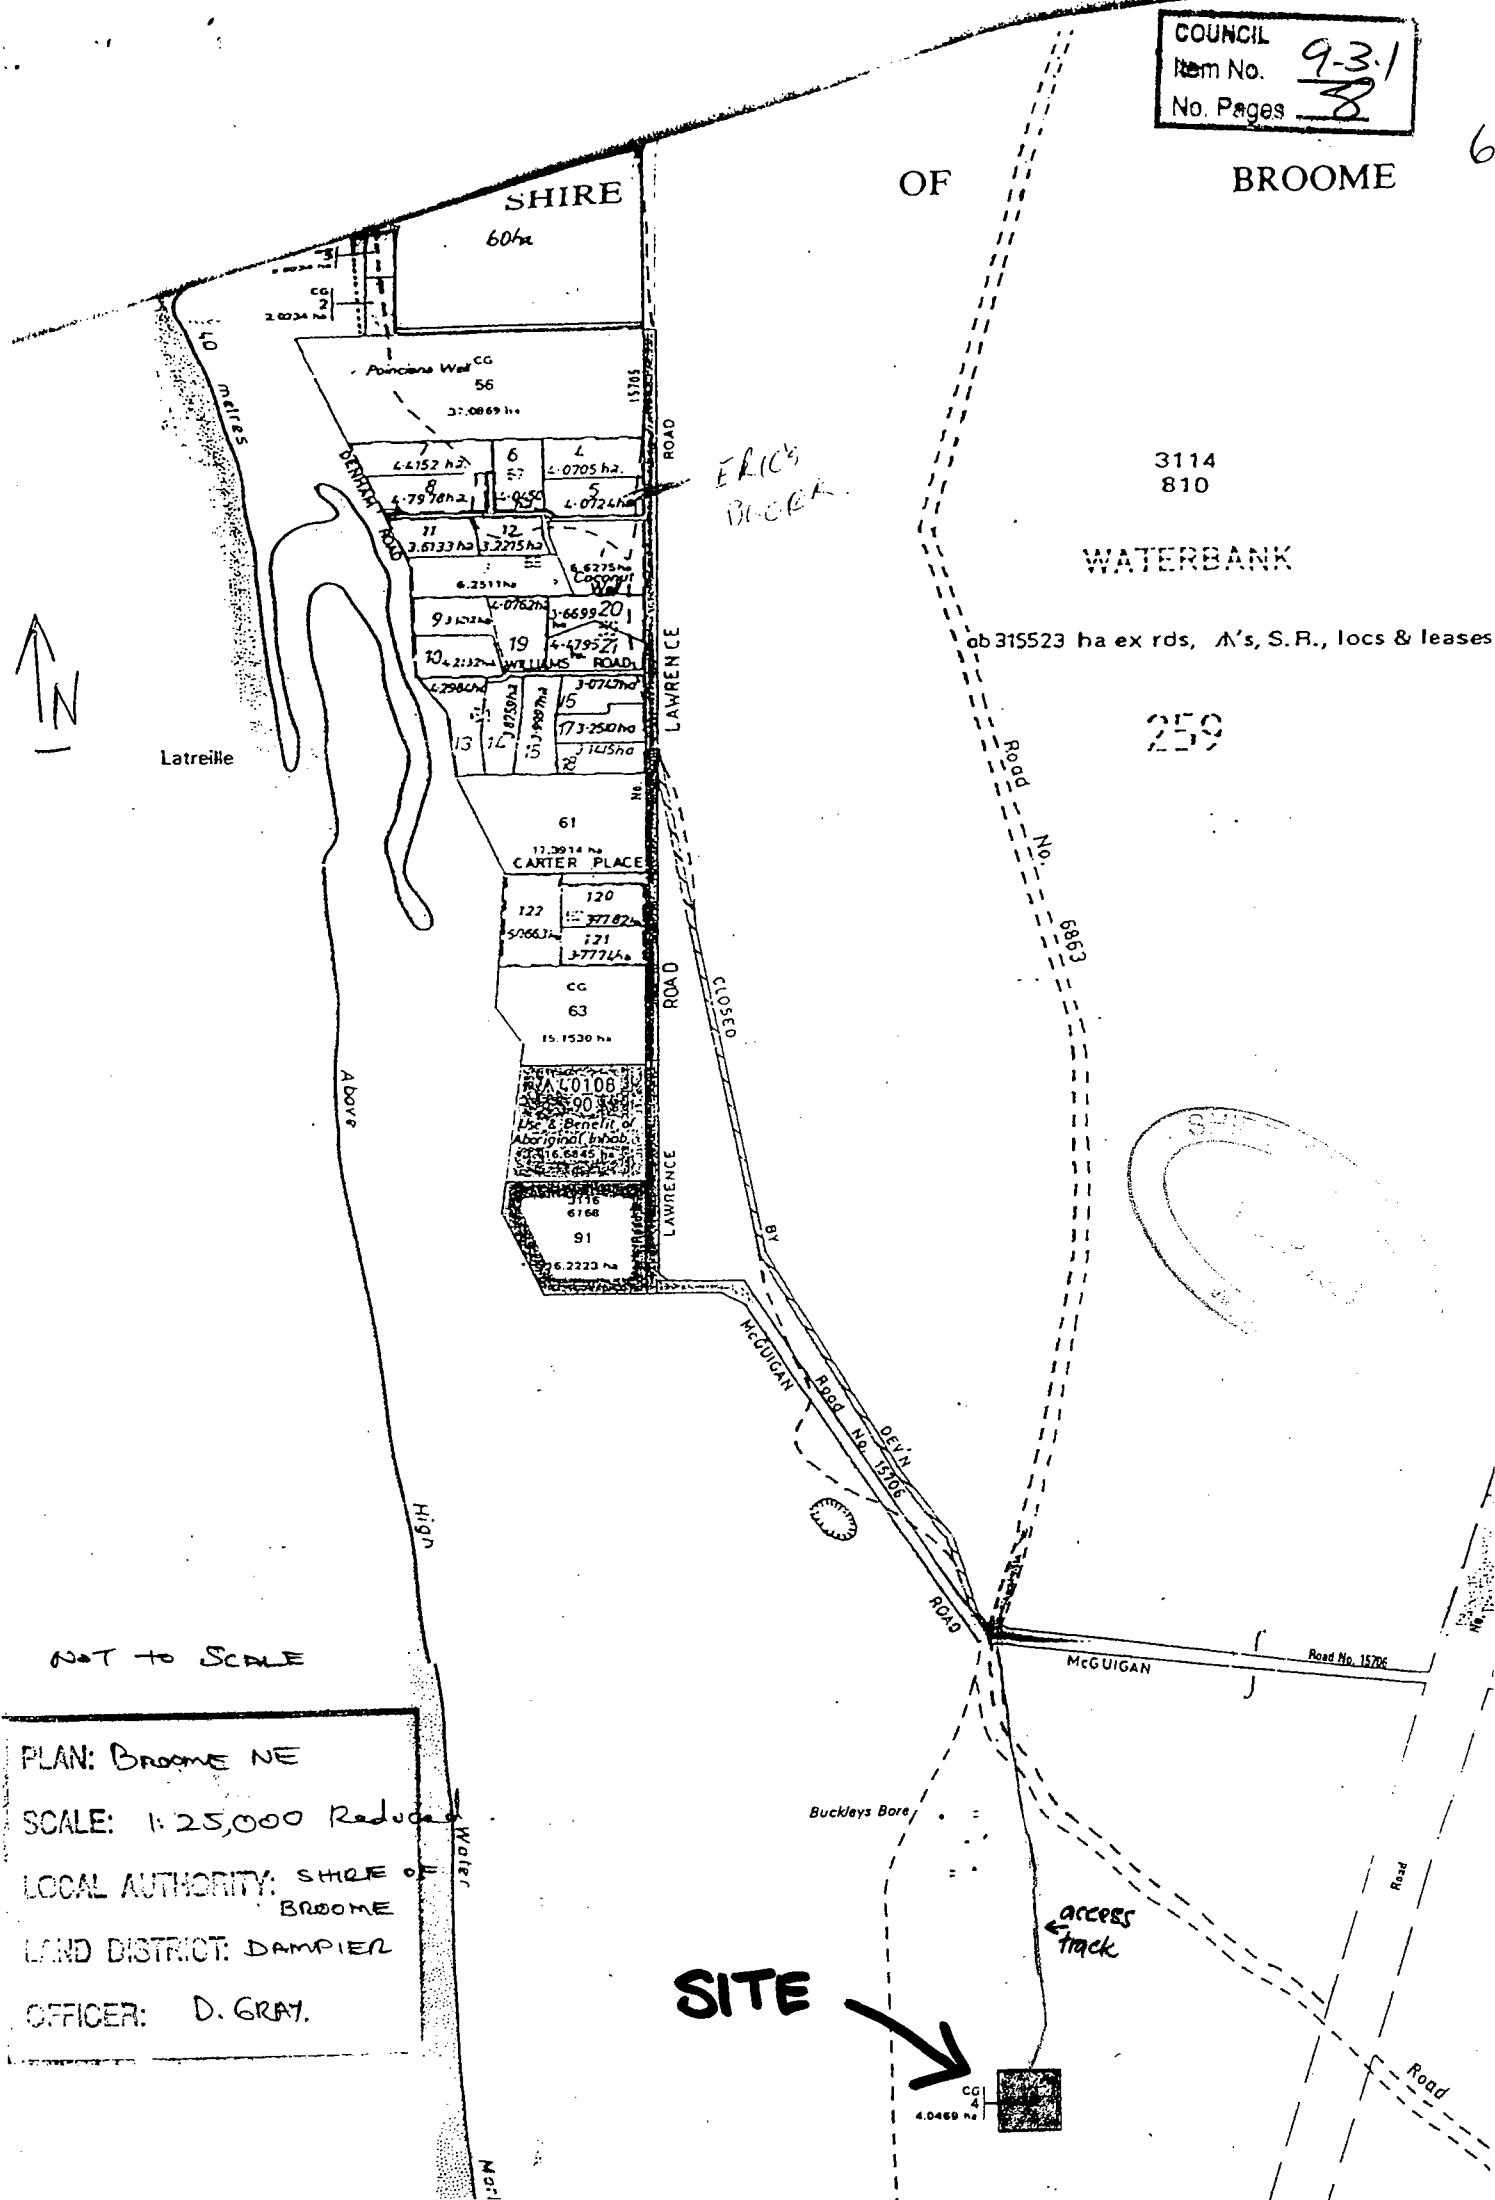



NOT TO SCALE

PLAN: BROOME NE
 SCALE: 1:25,000 Reduced
 LOCAL AUTHORITY: SHIRE OF BROOME
 LAND DISTRICT: DAMPIER
 OFFICER: D. GRAY.

SITE

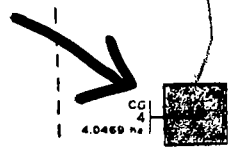


access track

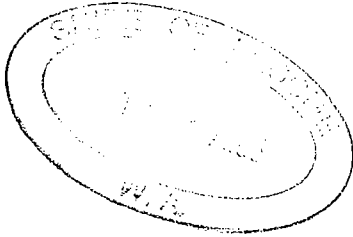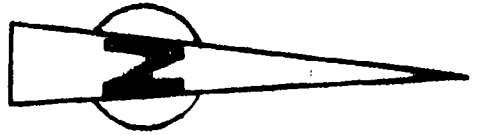


WATERBANK


3114
810

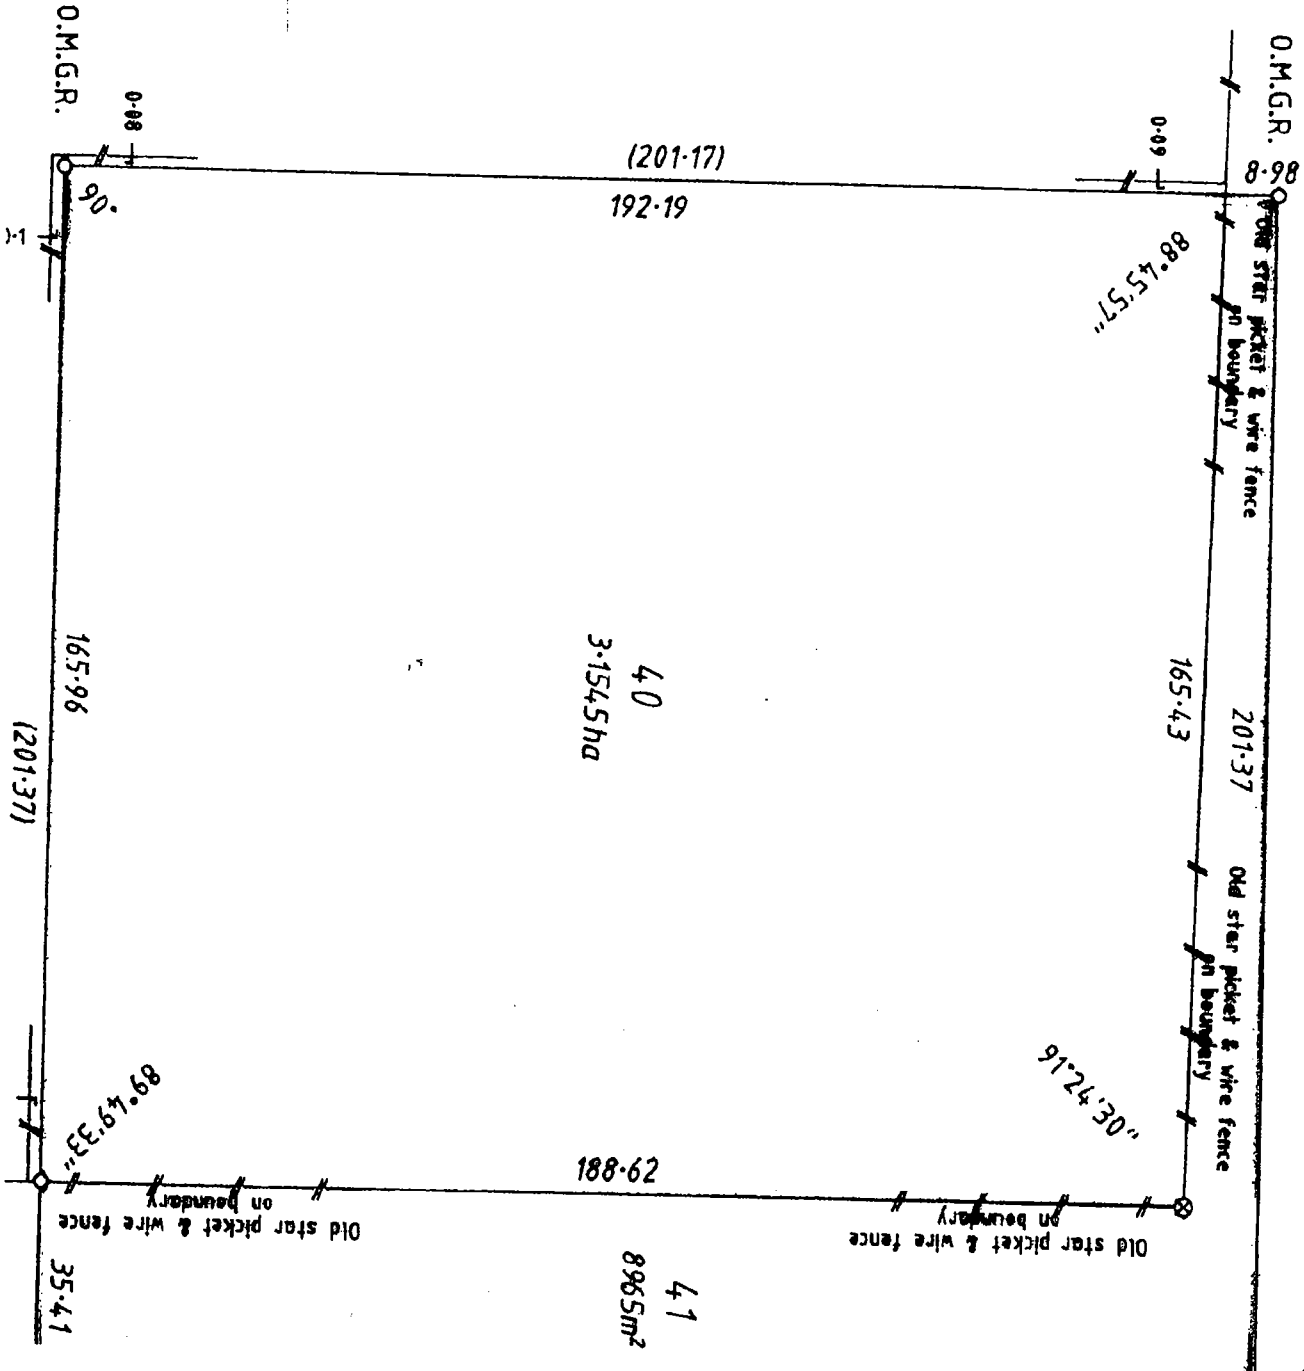

not to scale

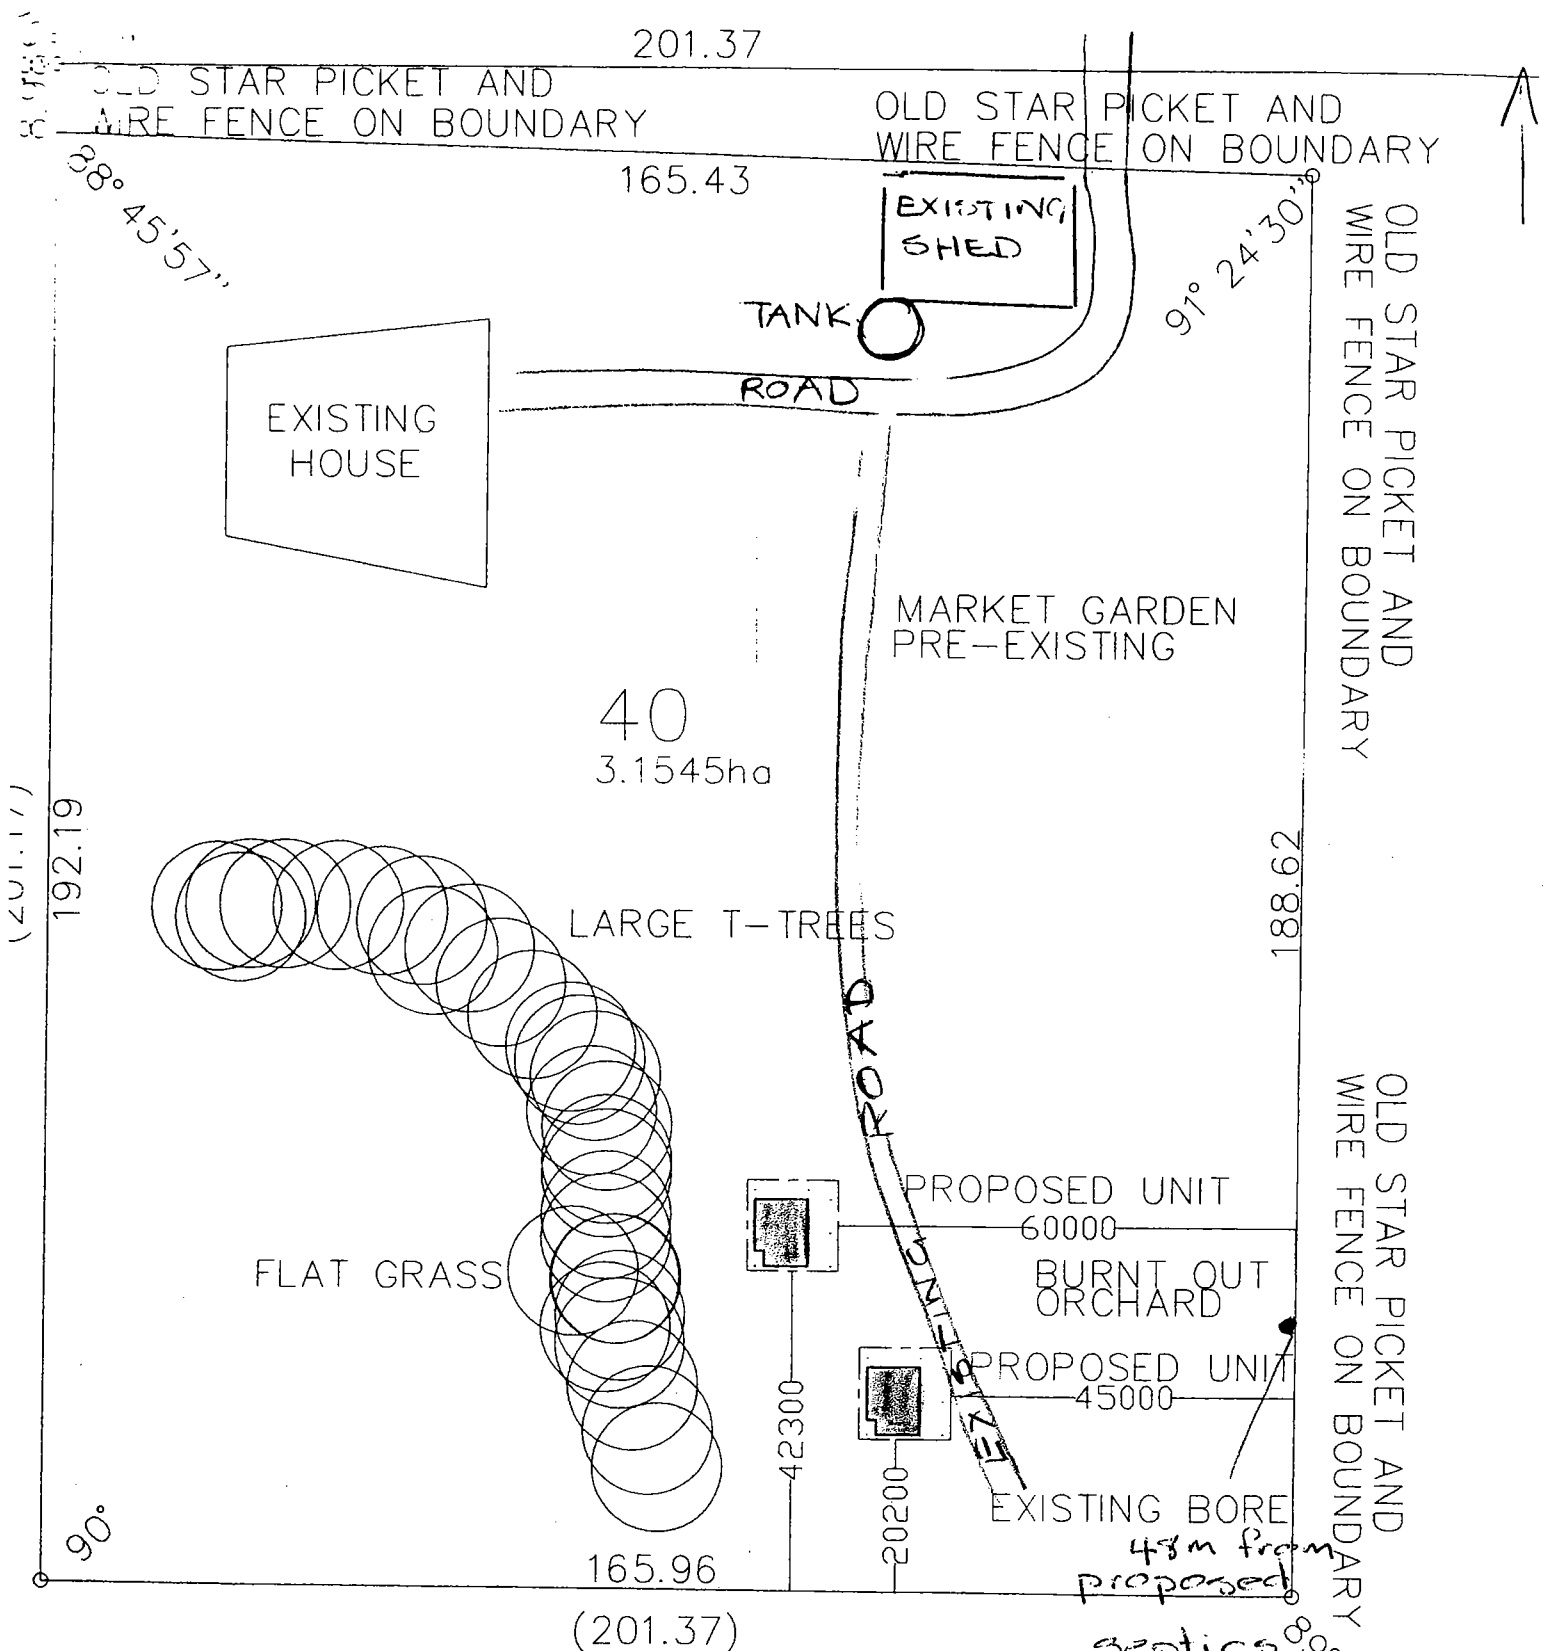


SITE PLAN
SCALE 1:1000

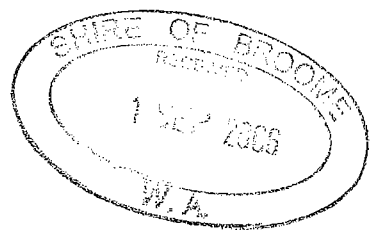


WALKENS DRAFTING
10 DOROTHY ST
PERTH DTON 6530

PROPOSED UNITS FOR T.G
HIGGINS ON LOT 40 DAMPIE

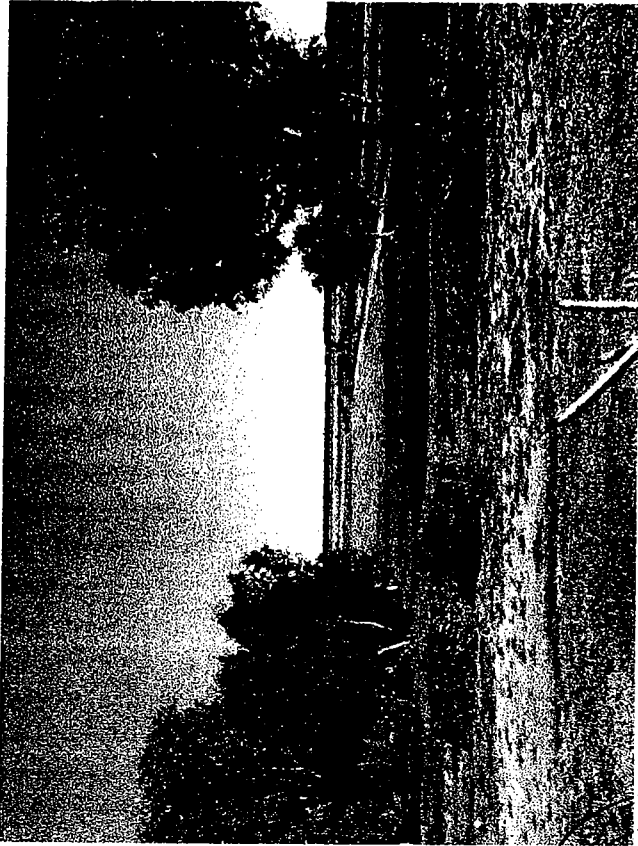

2006_0803block0060.JPG

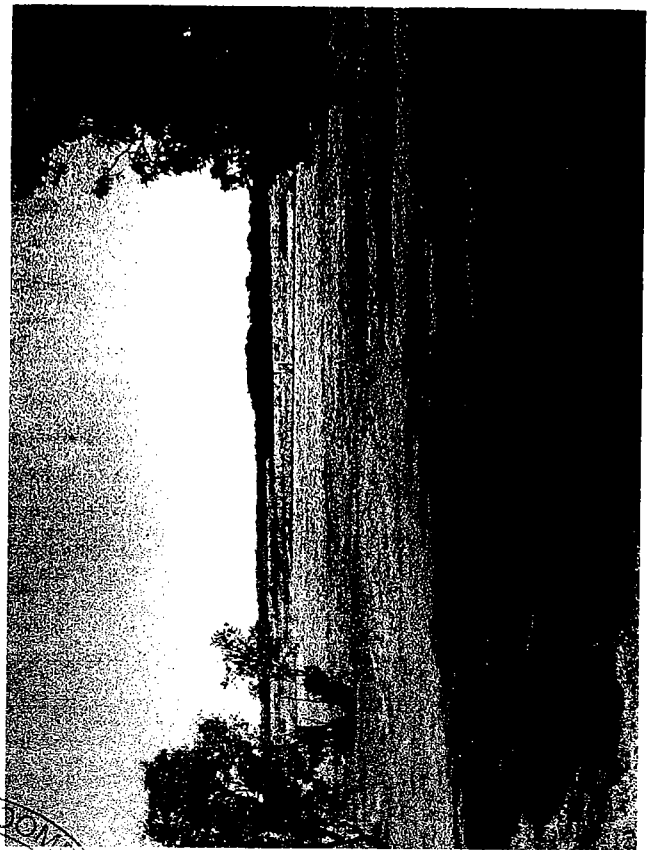


2006_0803block0061.JPG




2006_0803block0062.JPG

Ballene coven
Melaleuca leucadendra
Fitzroy river ground cover

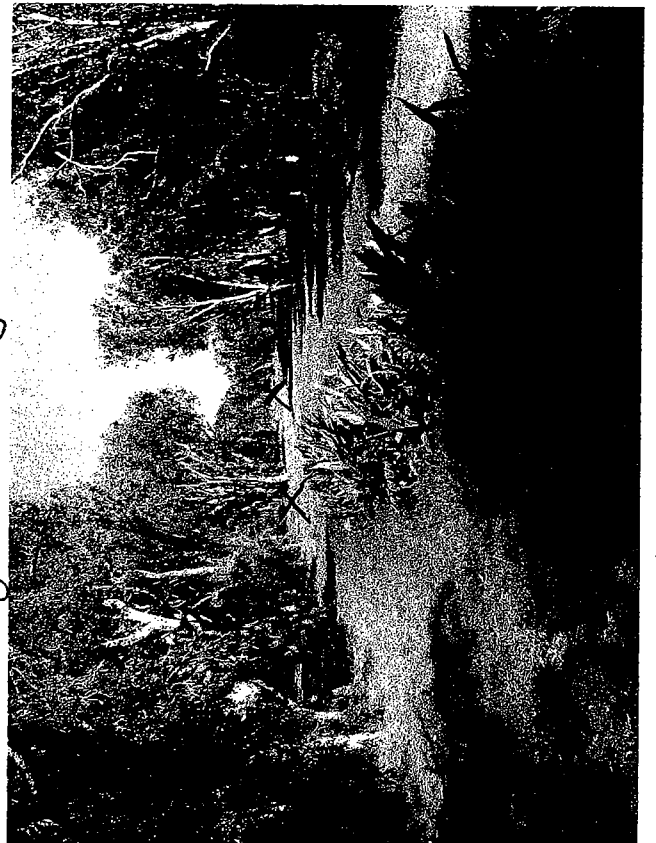


2006_0803block0063.JPG

X marks Hamim position

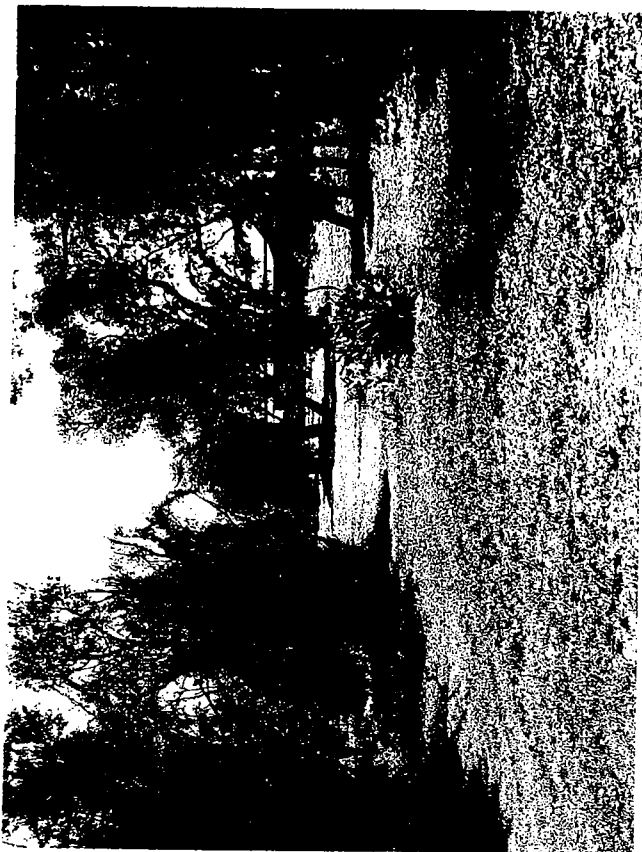


2006_0803block0064.JPG

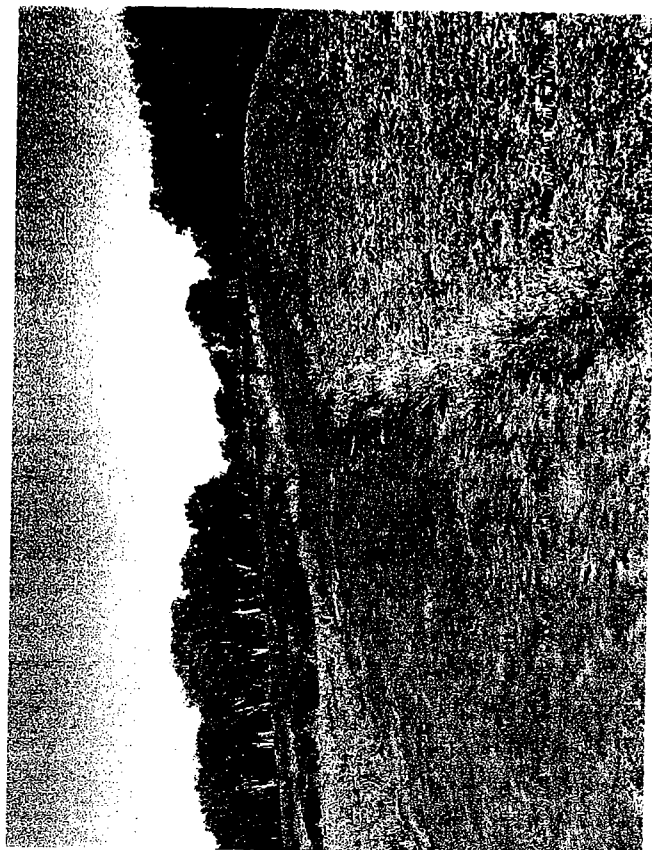

2006_0803block0065.JPG



Acorus

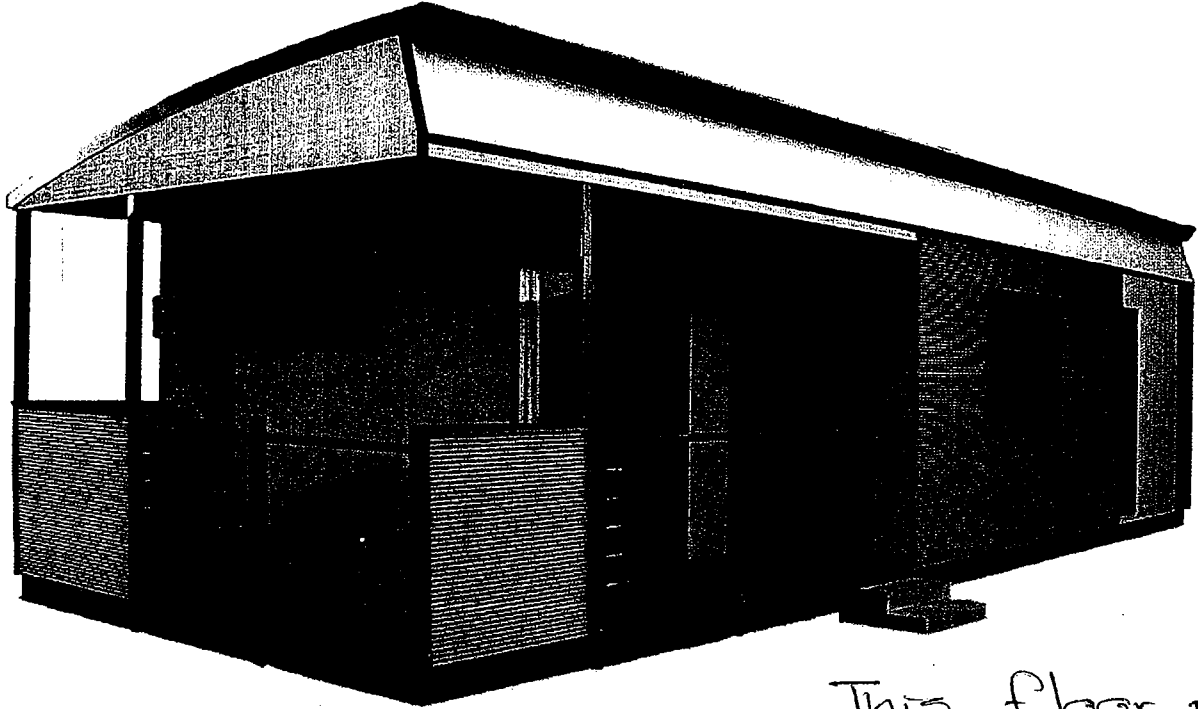

This floor plan

Design shown with Auscape Arc Roof,
Discovery Finish & Rainforest Colour Scheme

- Two private bedrooms
- Sleeps up to 6 people
- Open plan living area
- Direct access to deck from main bedroom
- Generous bathroom
- Robes to both bedrooms
- Additional storage areas
- Breakfast bar area

"Getaway" finish (side deck only): 9.5 x 4.4m


"Adventure" and "Discovery" finish: 10.4 x 4.4m

Designs vary depending upon level of finish, colour schemes & options selected. Dimensions are nominal external. Designs are subject to improvement & change over time. Copyright Ausco Building Systems Pty Ltd, Jan 2006

Auscape


Discover a whole new world in park cabins and homes

AUSCAPE IS A DIVISION OF AUSCO BUILDING SYSTEMS

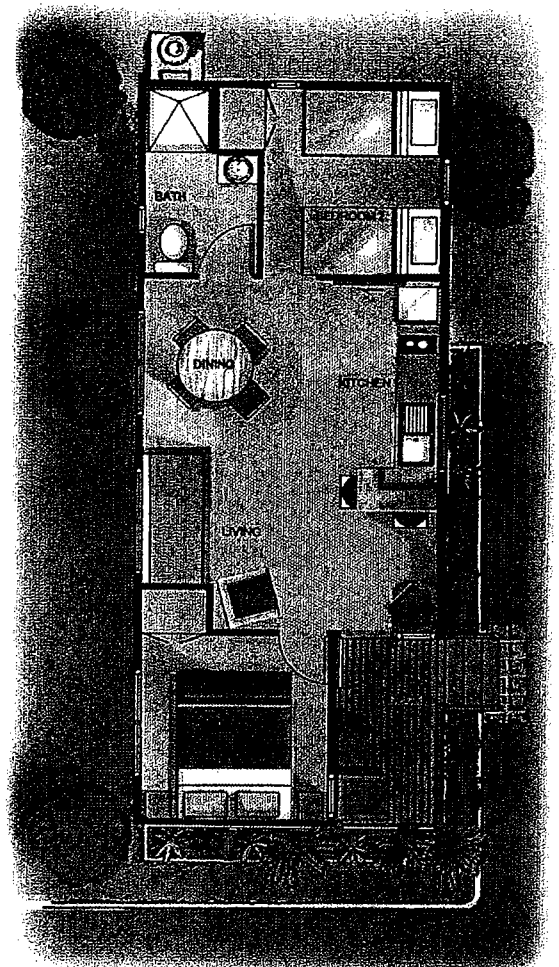

For a free design & quotation of a park cabin solution that meets your needs, contact your local Auscape representative on ph. 13 62 11 or at Auscape@ausco.com.au Or for more information, visit our website www.ausco.com.au

Libertia

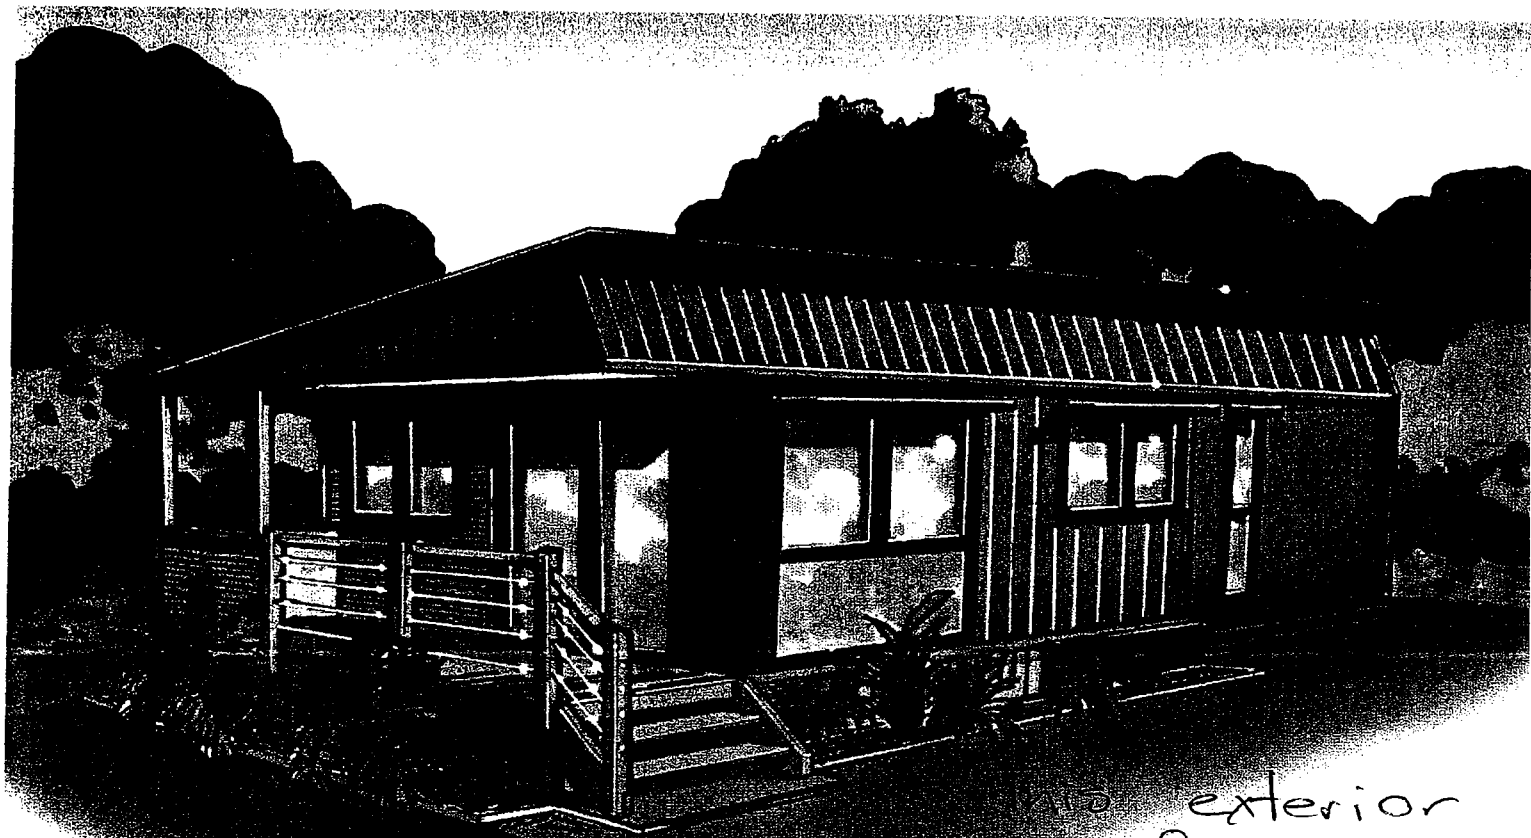

Design shown with
Discovery Finish & Metro Colour Scheme

exterior
finish on
Access plan.

- Separate toilet and bathroom facilities
- Open living areas extending to optional deck
- Sleeps up to 6 people
- Two separate bedrooms, c/w robes
- Additional storage areas
- Outdoor deck
- Breakfast bar area
- Perfect for wider, short sites

"Getaway", "Adventure" and "Discovery" finish: 10.5 x 4.8m

Indicative artist impression only. Designs vary depending upon level of finish, colour schemes & options selected. Dimensions are nominal external. Designs are subject to improvement & change over time. Copyright Ausco Building Systems Pty Limited, 2004

Auscape

Discover a whole new world in park cabins and homes

AUSCAPE IS A DIVISION OF AUSCO BUILDING SYSTEMS

For a free design & quotation of a park cabin solution that meets your needs, contact your local Auscape representative on ph. 13 62 11 or at Auscape@ausco.com.au
Or for more information, visit our website www.ausco.com.au

