


C.

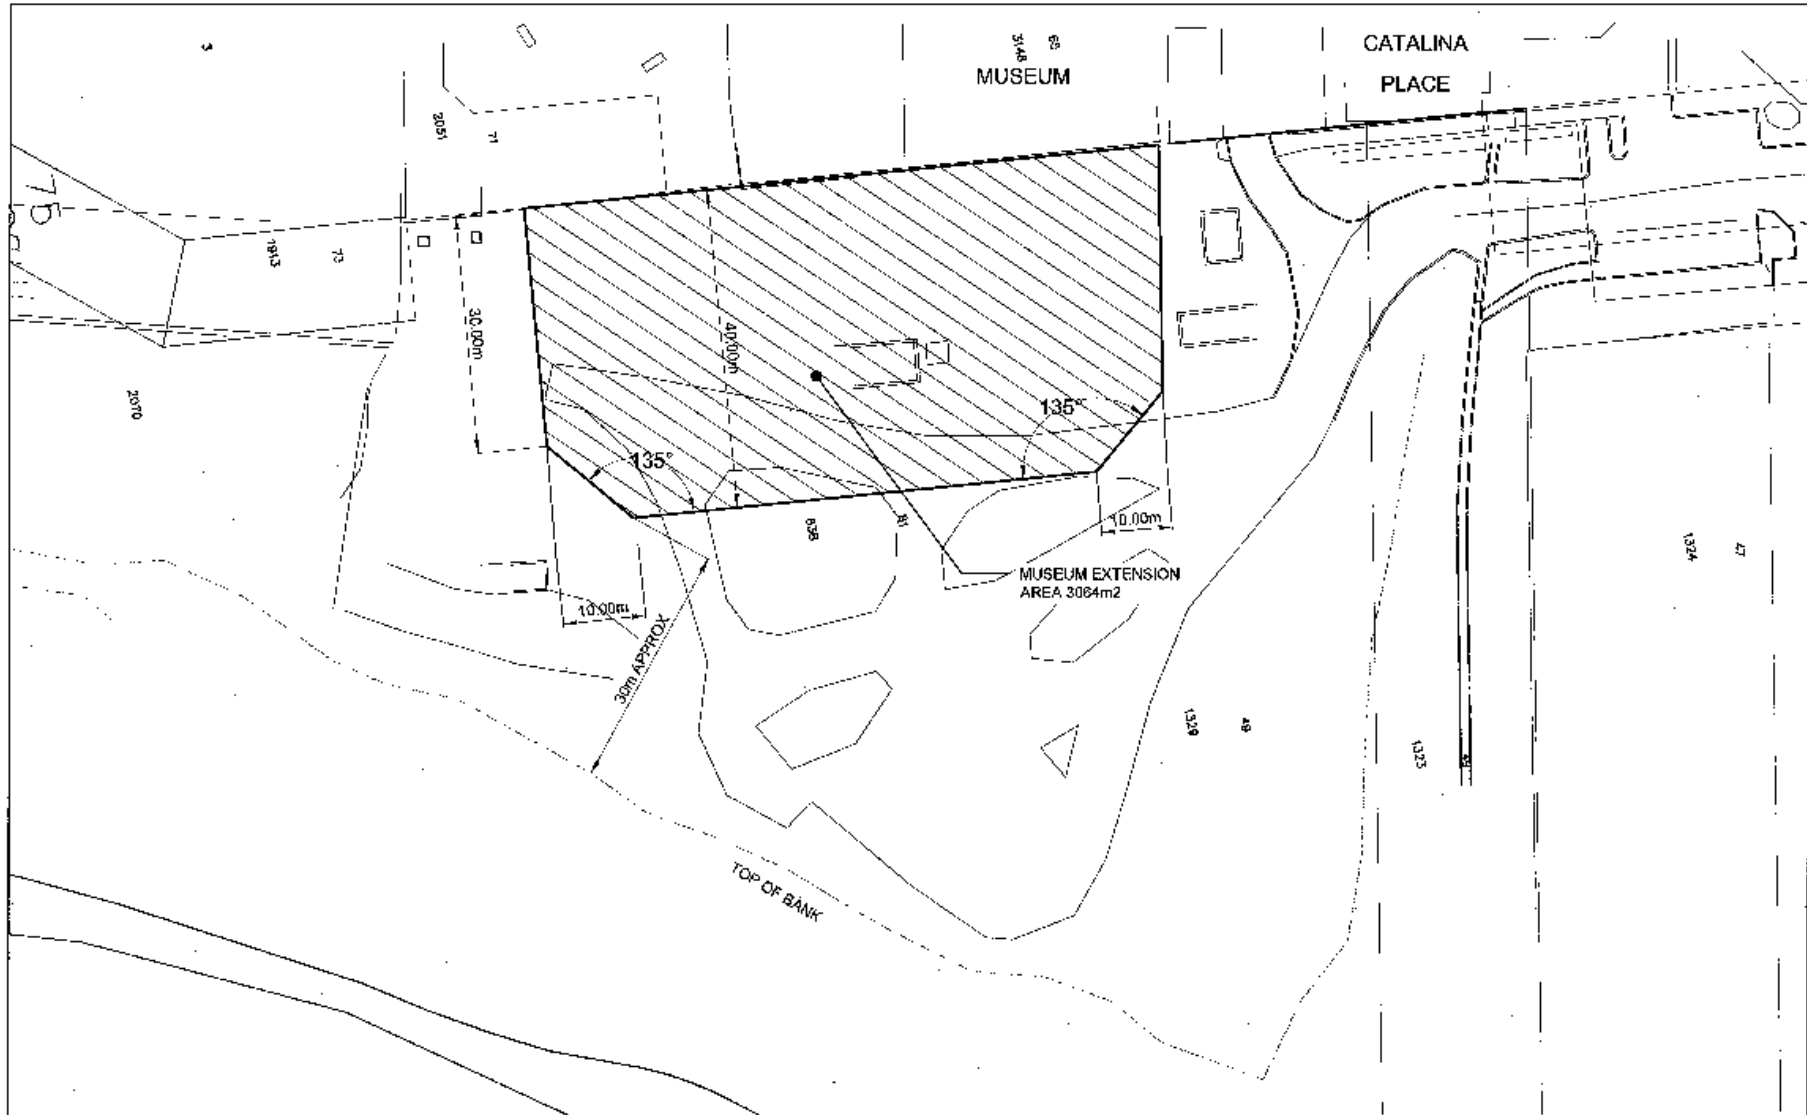

<p>APPROVED BY: _____</p> <p>DATE: _____</p>		<p>DATE OF SURVEY: _____</p> <p>BY: _____</p>		<p>Survey: RDW</p> <p>Scale: 1:750 (A1)</p>	<p>Shire of Broome people • place • prosperity</p>	<p>TOWNBEACH MUSEUM EXTENSION HAMERSLEY STREET</p>	<p>Sheet No. 4 of 4</p> <p>Drawing Number</p>
<p>DESIGNER: _____</p> <p>DATE: _____</p>		<p>DATE OF DESIGN: _____</p> <p>BY: _____</p>		<p>Design: DS Checked</p> <p>Customer: [unclear]</p> <p>Date: 3/12/10</p>			<p>P10-013D</p>