


\* NEW SHED TO BE LOCATED

MULBERRY TREE CHILDCARE - BRADME

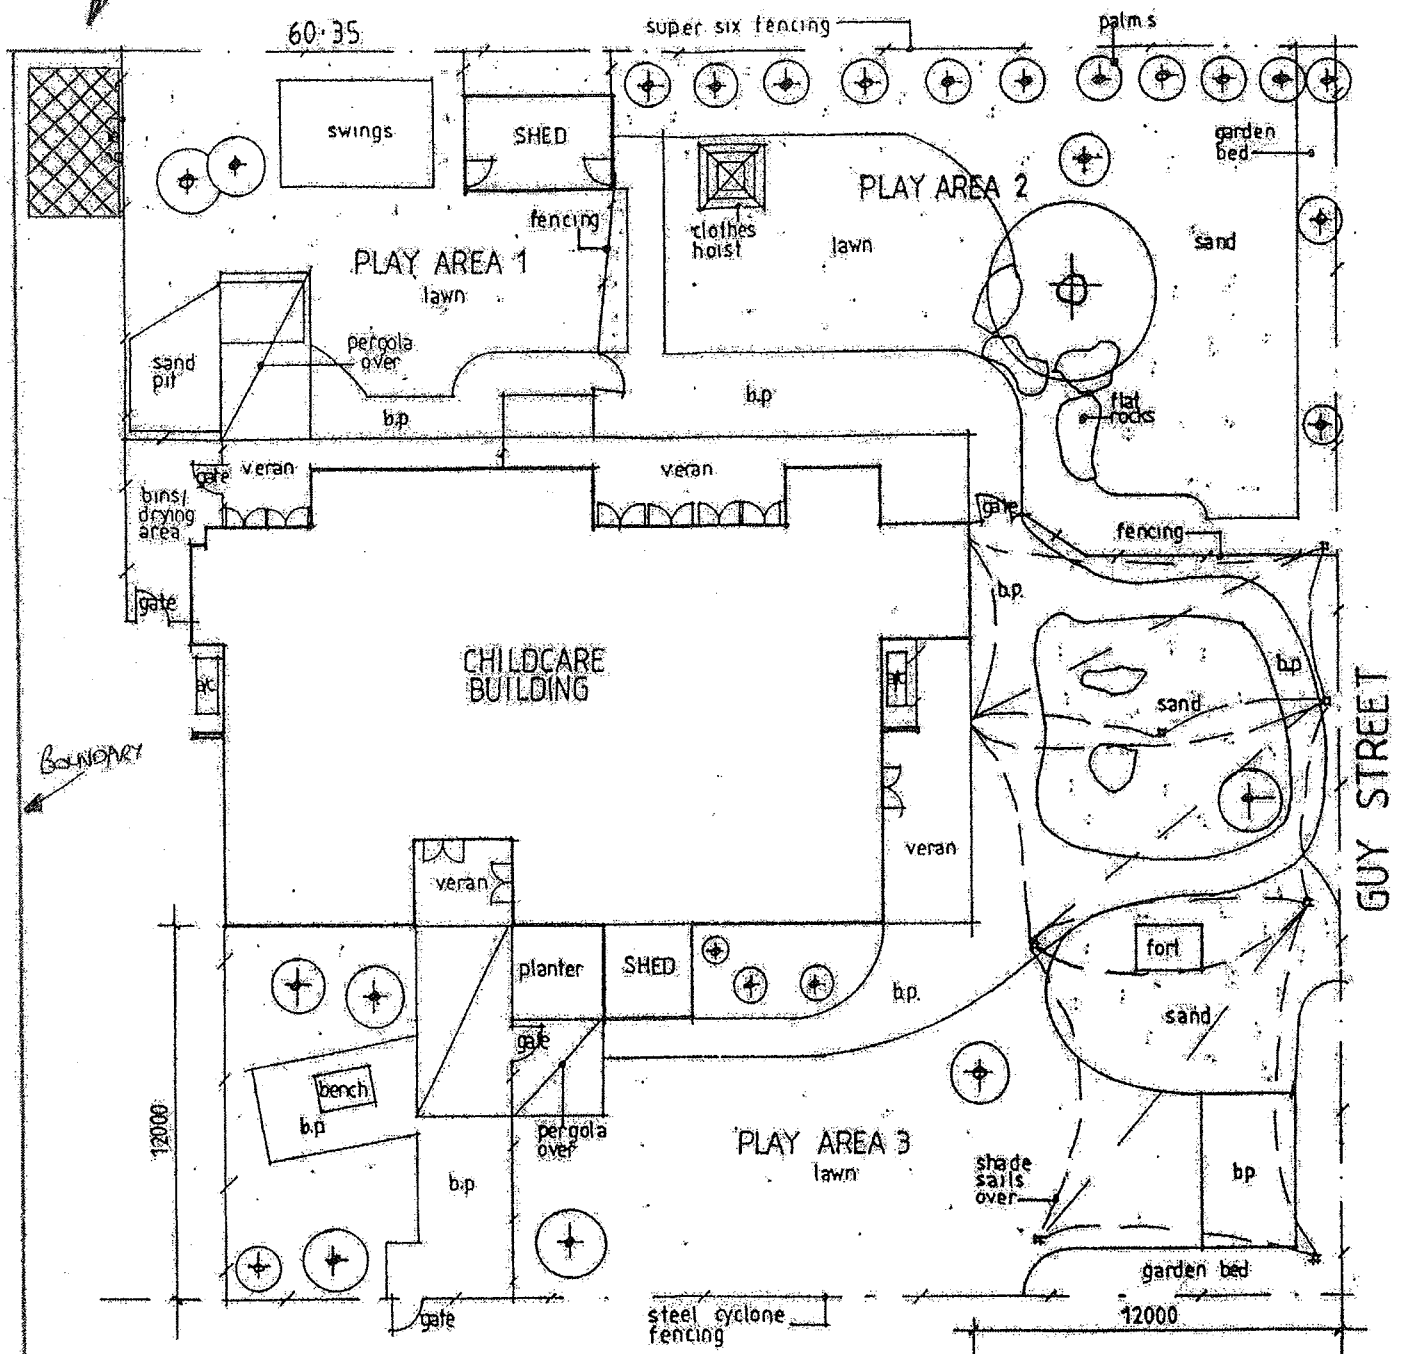

**LEGEND**

- b.p = brick paving
- = steel cyclone fencing nom.1600mm high

HERBERT STREET

SITE PLAN 1:200