



NOTE:
 ALL EXISTING SIGNAGE TO BE REMOVED.
 EXPOSED BUILDING FACADE TO BE MADE GOOD,
 PATCHED AND PAINTED TO BUILDING EDGE.
 AT WALCOTT STREET SITE CLAD OVER OLD
 LUXALON C.I. AT ENDS OF BUILDING WITH WHITE
 COLORBOND

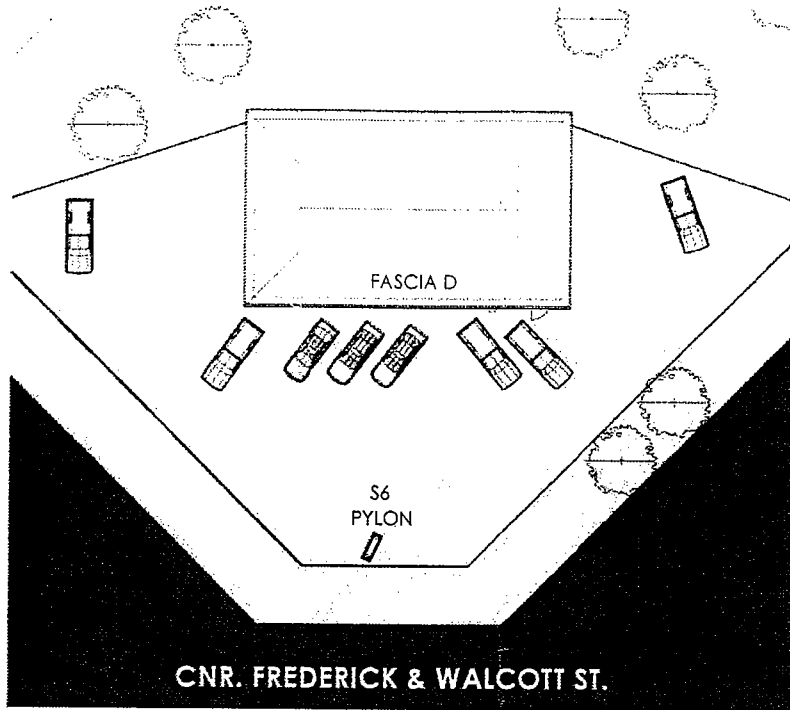

2 LOCATION PLAN WALCOTT ST
 1 : 500

LOCATION PLAN

DRAWING REFERENCE	WHITE ACM FASCIA RED UNDERLINE	SIGN No. AND SPECIFICATION
3/4	A - 7350 x 1000	S1 - LOGO TOYOTA 4038 mm
	B - 8300 x 1000	S2 - BROOME TOYOTA 3060 mm
	C - 5172 x 1000	S3 - PARTS & SERVICE 3172 mm
	D - 21100 x 1000	S4 - LOGO TOYOTA 4038 mm
		S5 - BROOME TOYOTA 3060 mm
4/4	-	S6 - 6.8M HIGH PYLON
approx l/m's -	36.75 lm	

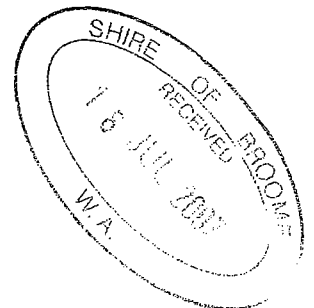


Project Name:
 BROOME TOYOTA
 CNR FREDERICK & WALCOTT STREETS
 BROOME, WA.



Drawing Details:
 LOCATION PLAN

Project No: 5970	Date: Issue Date	Drawing No: 2/4 B
Drawn: ID	Scale: 1 : 500	
SurveyeProject Status	Checked:	
TMCA Approval:	D.P. Approval:	

NOTE:
ALL EXISTING SIGNAGE TO BE REMOVED.
EXPOSED BUILDING FACADE TO BE MADE GOOD,
PATCHED AND PAINTED TO BUILDING EDGE.

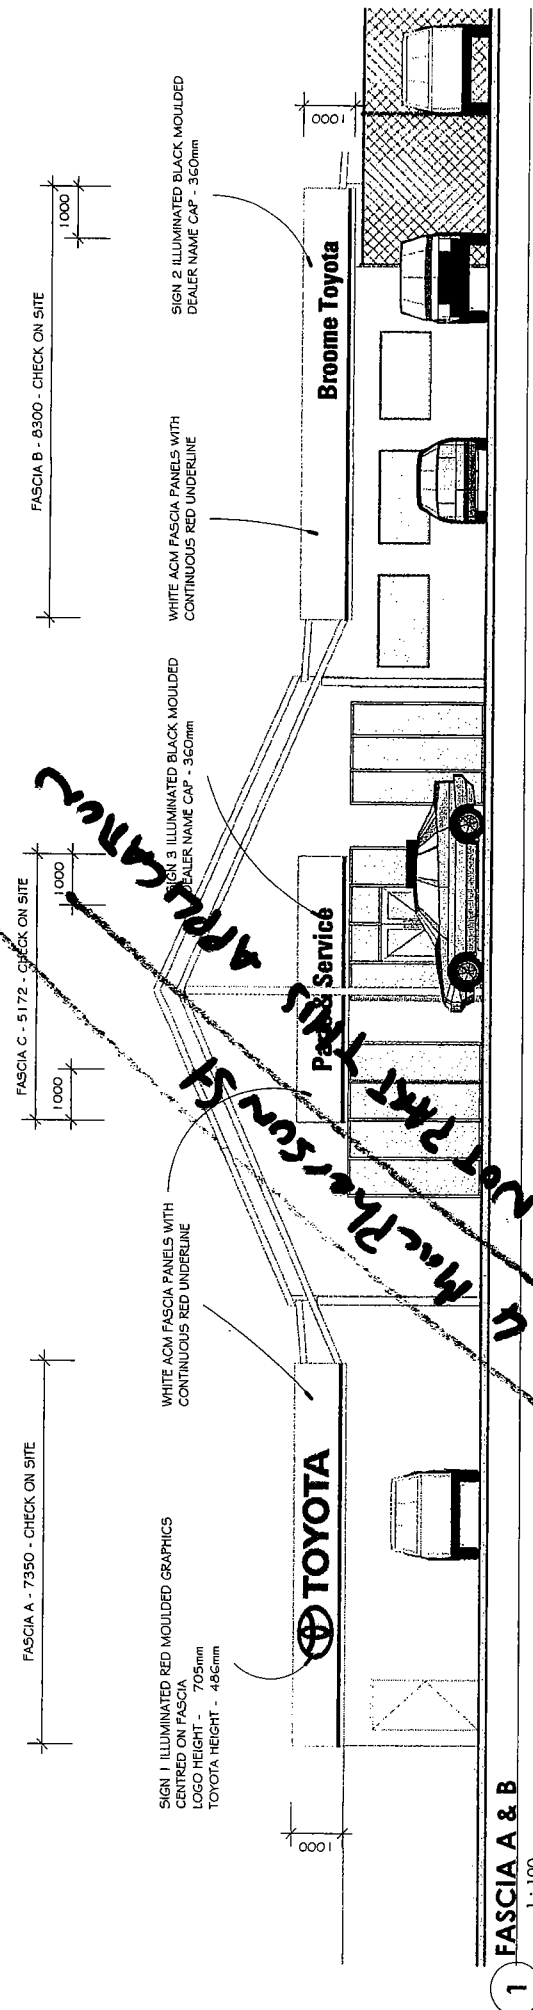

FASCIA A - 7350 - CHECK ON SITE

FASCIA C - 5172 - CHECK ON SITE

FASCIA B - 8300 - CHECK ON SITE

SIGN 1 ILLUMINATED RED MOULDED GRAPHICS
CENTRED ON FASCIA
LOGO HEIGHT - 705mm
TOYOTA HEIGHT - 485mm


WHITE ACM FASCIA PANELS WITH
CONTINUOUS RED UNDERLINE

SIGN 3 ILLUMINATED BLACK MOULDED
DEALER NAME CAP - 360mm

WHITE ACM FASCIA PANELS WITH
CONTINUOUS RED UNDERLINE

SIGN 2 ILLUMINATED BLACK MOULDED
DEALER NAME CAP - 360mm

1 FASCIA A & B
1 : 100

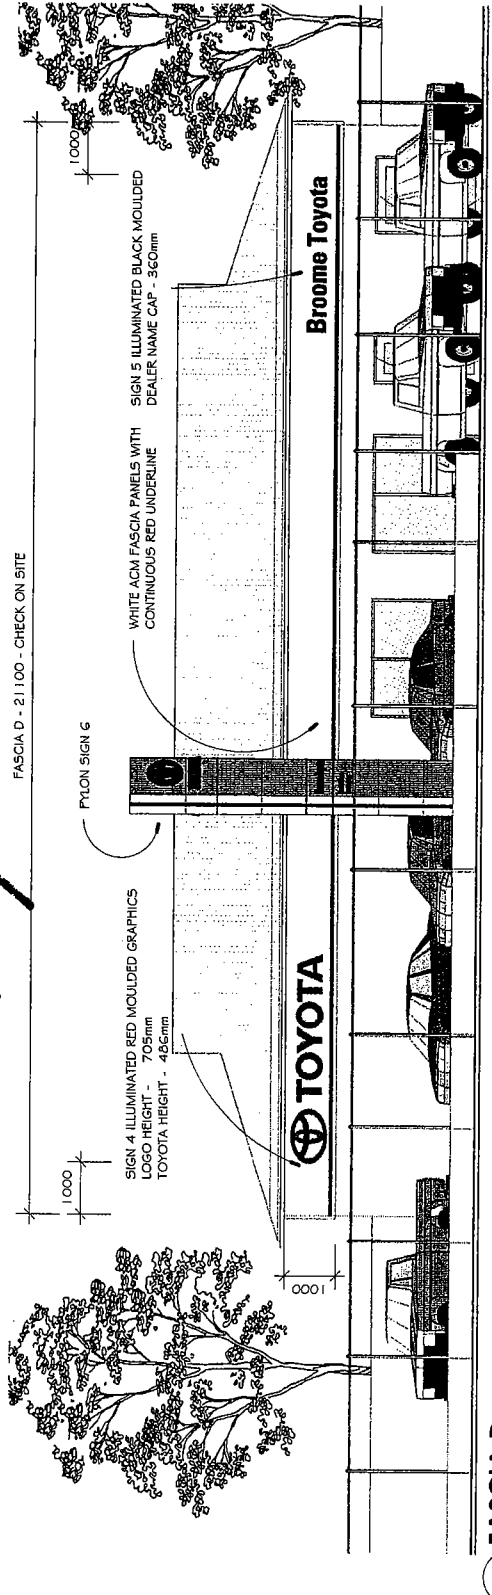

FASCIA D - 21100 - CHECK ON SITE

1000

1000

SIGN 4 ILLUMINATED RED MOULDED GRAPHICS
LOGO HEIGHT - 705mm
TOYOTA HEIGHT - 485mm


WHITE ACM FASCIA PANELS WITH
CONTINUOUS RED UNDERLINE

SIGN 5 ILLUMINATED BLACK MOULDED
DEALER NAME CAP - 360mm

NOTE:
ALL EXISTING SIGNAGE TO BE REMOVED.
EXPOSED BUILDING FACADE TO BE MADE GOOD,
PATCHED AND PAINTED TO BUILDING EDGE.
AT WALCOTT STREET SITE CLAD OVER OLD
LUXALON C.I. AT ENDS OF BUILDING WITH WHITE
COLORBOND



2 FASCIA D
1 : 100

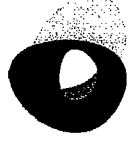

BRAND DYNAMICS
67/ Vids Pica
Warrhead NSW 2102
102 9970 6411
102 9970 6877
www.spsbranddynamics.com.au

* All dimensions to be verified on site.
* Do not scale drawings.
* All signage to be installed in accordance with the company with the signage manual.
* All structural systems to be checked by engineer.

Rev.	Date:	Description:
B	03.05.07	DELETE Pylon 7, R6-00C - R11
A	12.03.07	ADD FASCIA PARTS & SERVICE - 1D


Project Name:
**BROOME TOYOTA
CNR FREDERICK & WALCOTT STREETS
BROOME, WA.**

Client:
TOYOTA

Project No:	5970	Date:	Issue Date	Drawing No:
Drawn:	ID	Scale:	1 : 100	
Survey/Project Status		Checked:		
TMCA Approval:		D.P. Approval:		

Drawing Details:
ELEVATIONS

3/4 B

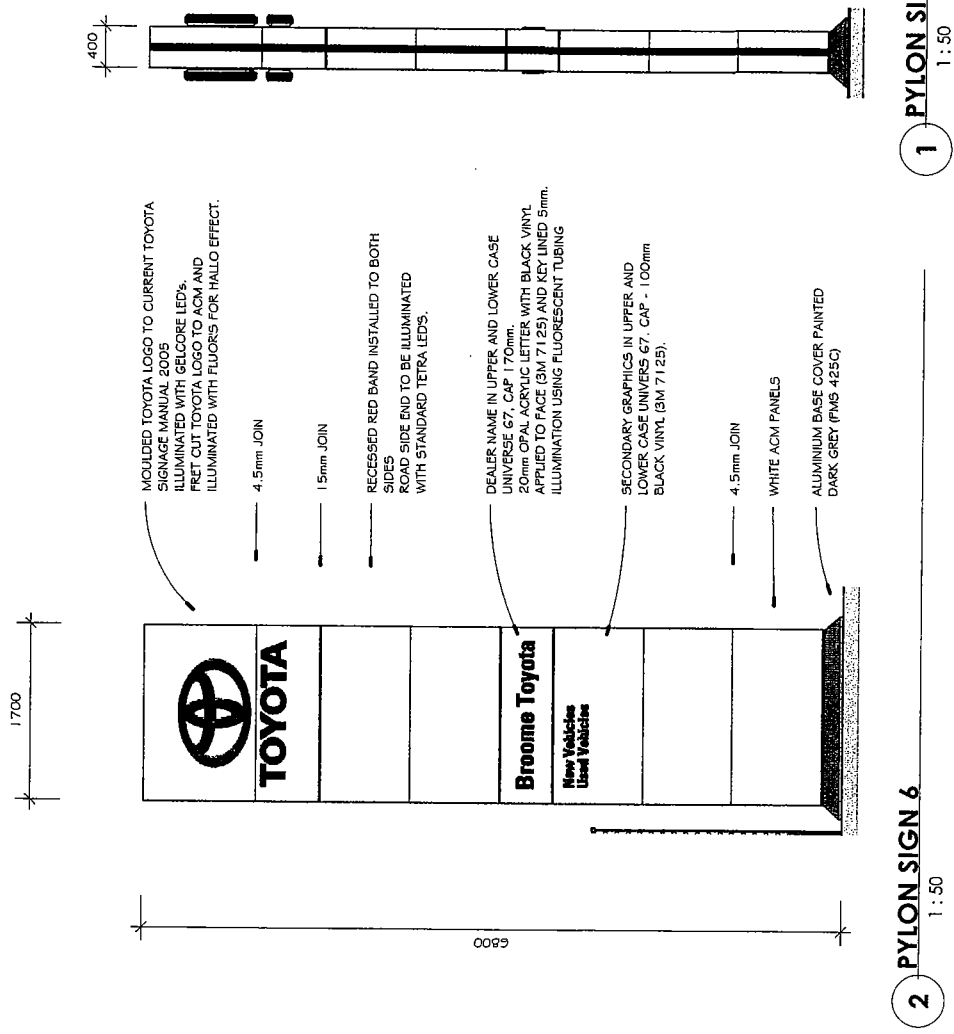

SHIRE OF BROOME
RECEIVED
18 JUL 2007
W.A.



6/1 Yule Place
Yamvale WA 6102
t: 02 9776 6411
f: 02 9776 6897
www.spsmallprints.com.au

* All dimensions to be verified on site prior to submission of drawings.
* Do not scale from these drawings.
* All drawings to comply with the Toyota corporate signage manual.
* All production systems to be approved by engineer

Rev: Date: Description:
A 12.03.07 ADD PASCIA PARTS 4 SERVICE - ID
B 03.05.07 DELETE Pylon 7; RE-DOC - RH

Project Name:
**BROOME TOYOTA
CNR FREDERICK & WALCOTT STREETS
BROOME, WA.**

Drawing Details:
PYLON

Client:
TOYOTA

Project No:	5970	Date:	Issue Date	Drawing No:
Drawn:	ID	Scale:	1:50	
Survey/Project Status	Checked:			
TMCA Approval:	D.P. Approval:			

4/4 B