



ATTACHMENT 1

STATE

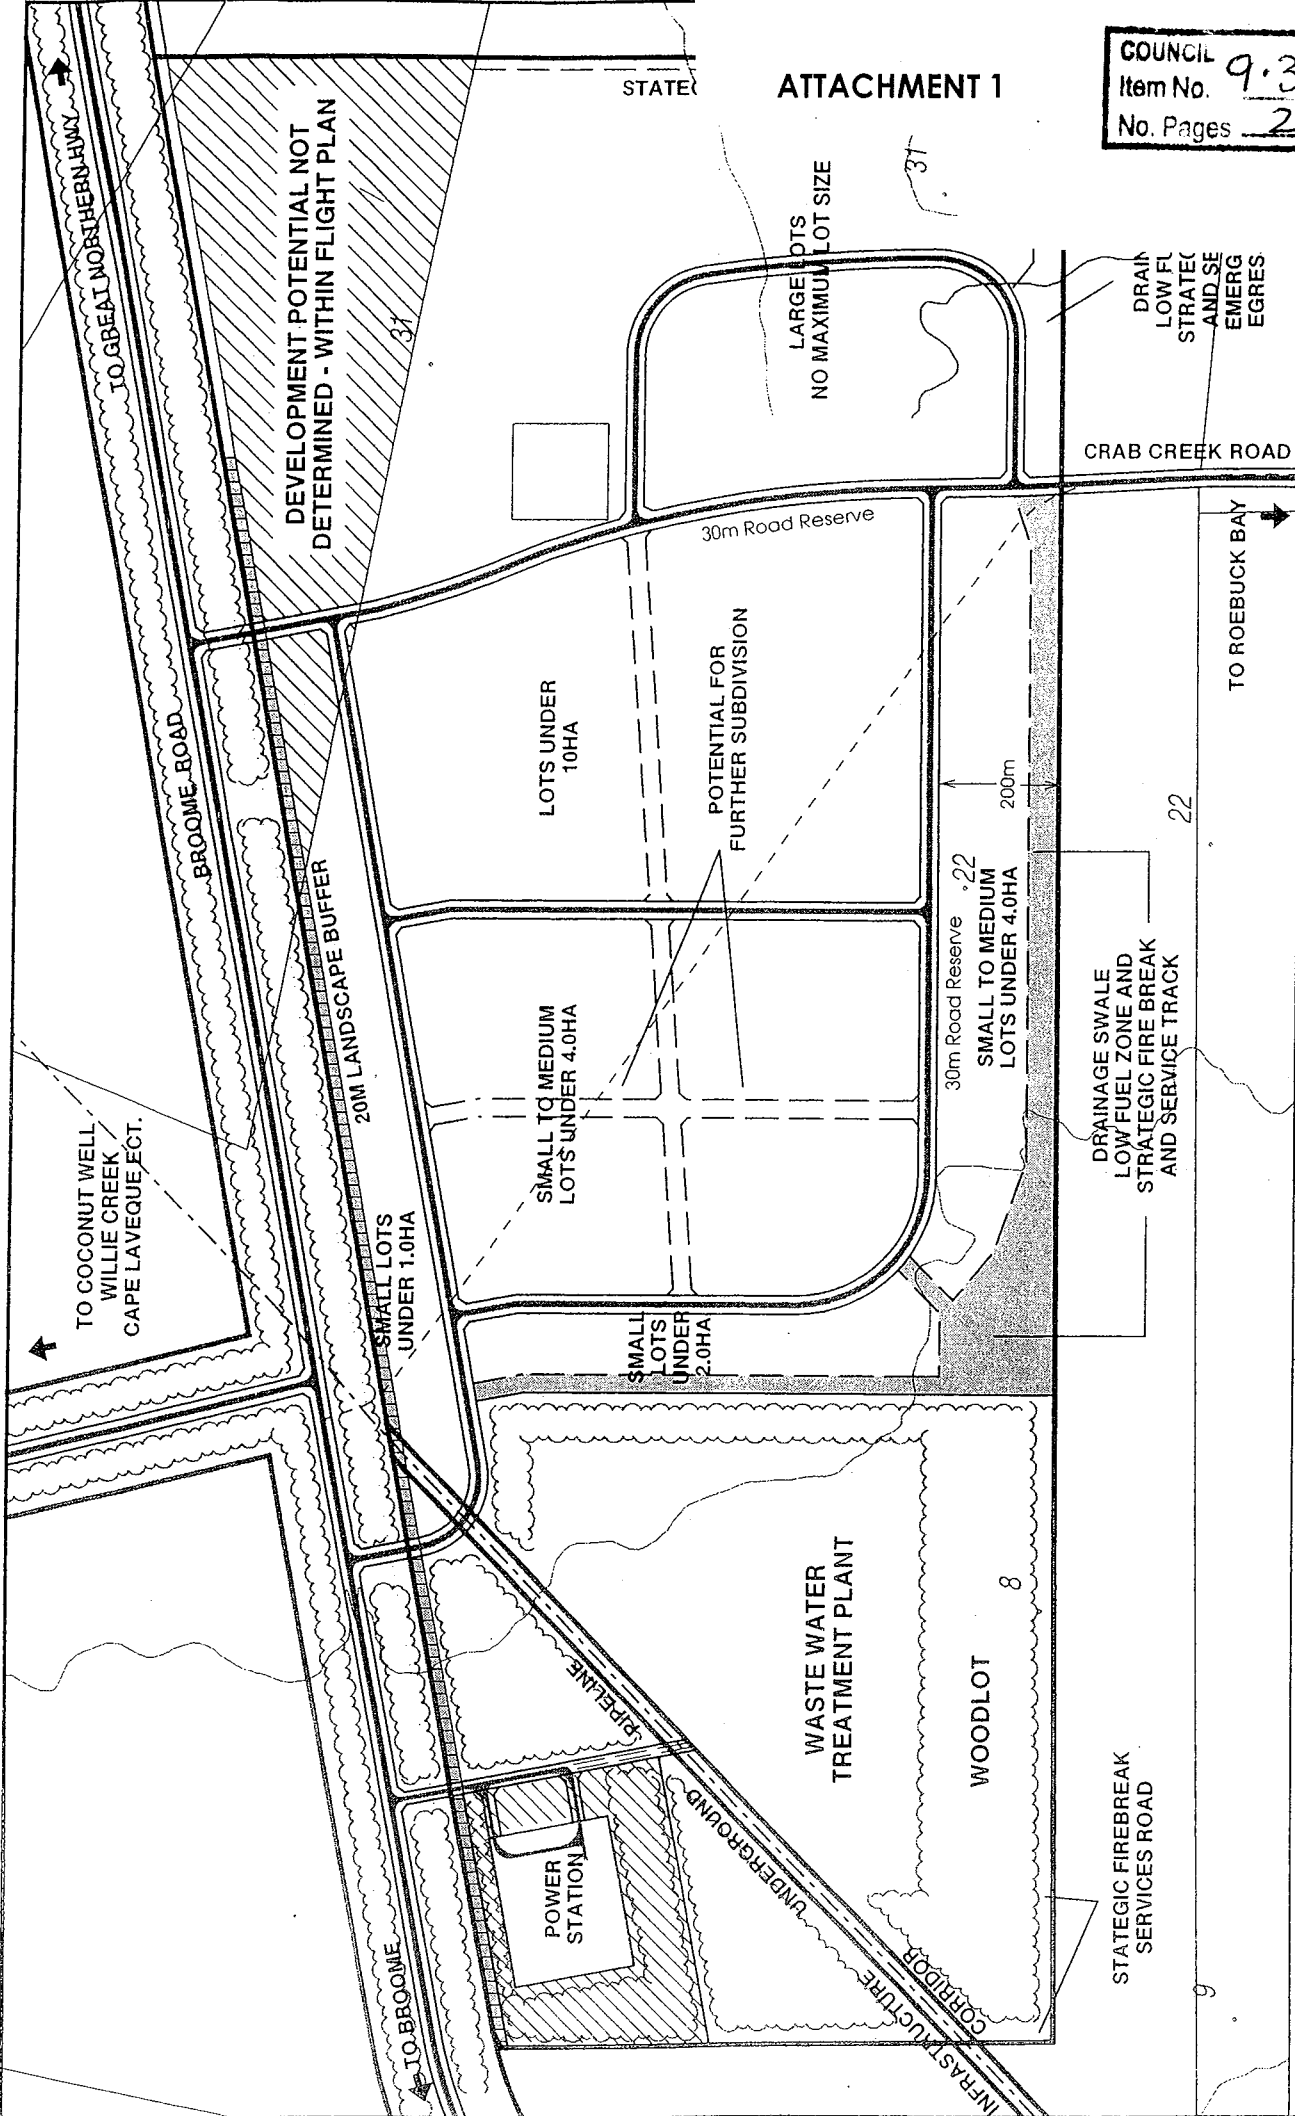


SHIRE OF BROOME
TOWN PLANNING SCHEME NO.4
(DISTRICT ZONING SCHEME)
AMENDMENT NO. 4

WATERBANK INDUSTRIAL
INDICATIVE LAYOUT & FE

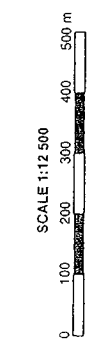

BROOME NORTH WASTEWATER TREATMENT PLANT

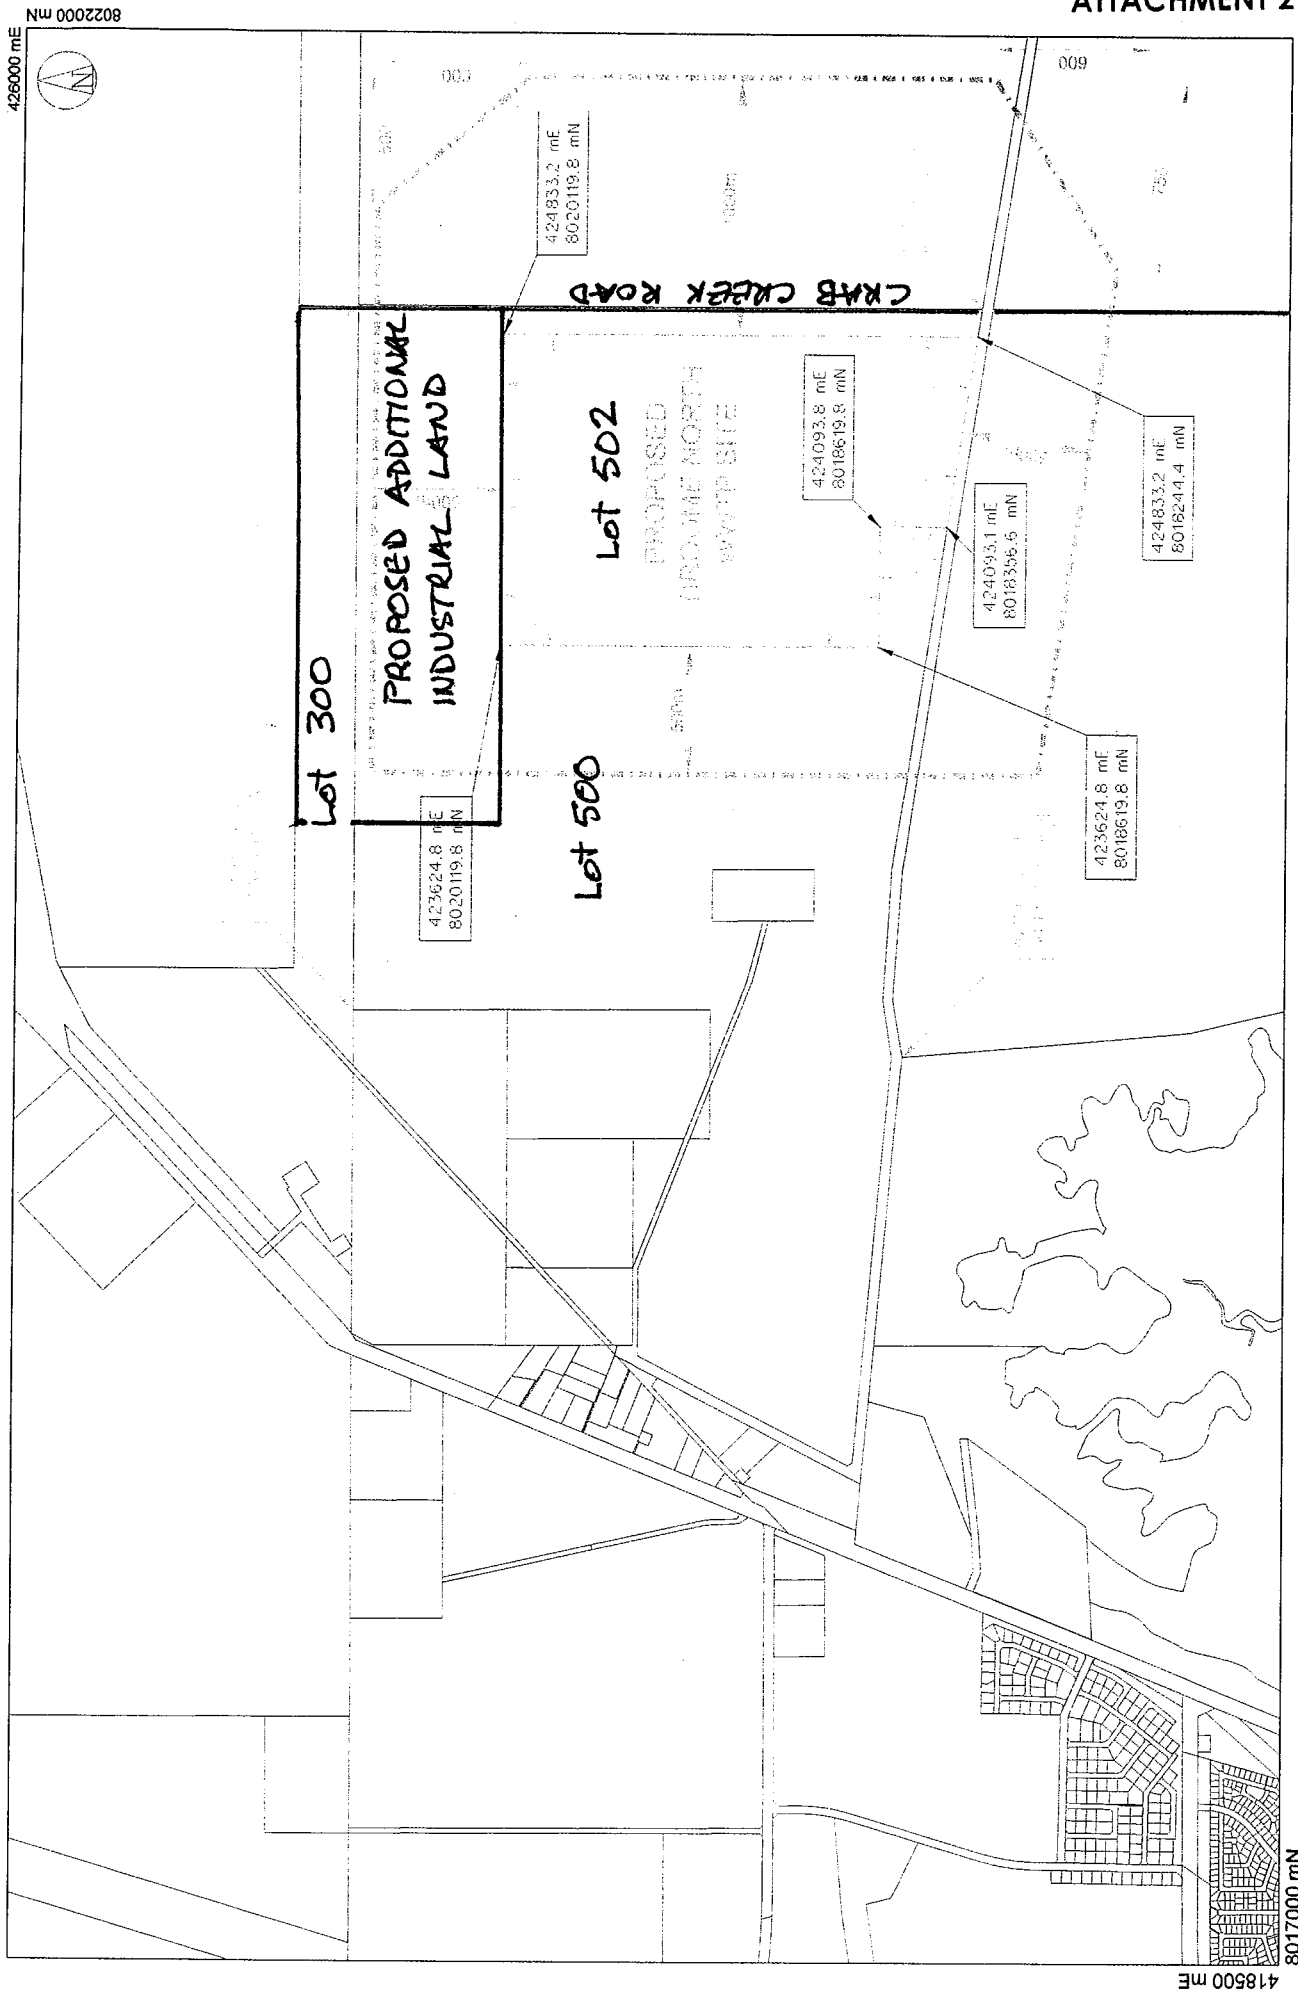

8022000 mN

426000 mE



418500 mE

200 0 200 400 600 800 1000

SCALE IN METRES
1:20,000 @ A3

DESIGN FILE: ...\BroomeNorth Site.dgn

CAL DRAFTING

DATE: 09/08/2007 COORDINATE SYSTEM: MGA84 - Zone 51
...12006\BroomeNorth_Site.dgn 9/08/2007 12:24:32 PM