


COUNCIL
Item No. 931
No. Pages 3

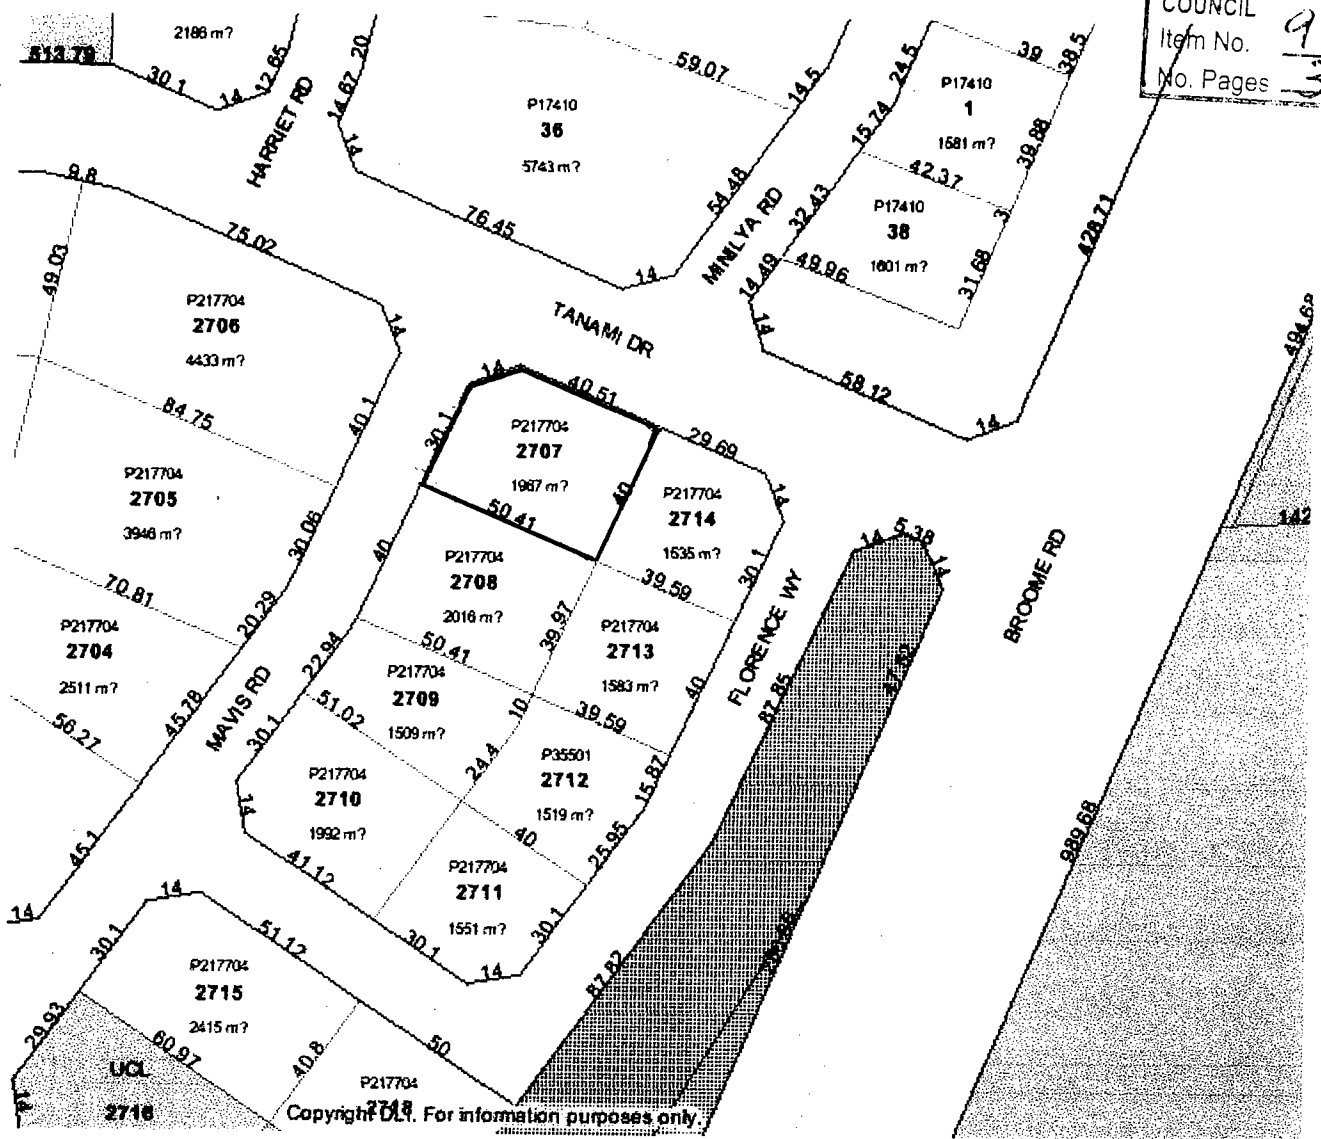


SITE PLAN

Scale 1:200

(R) Removal of Existing Caretaker's Shed.

Existing Forestal / Darwin Palms + Reticulated Lawn.

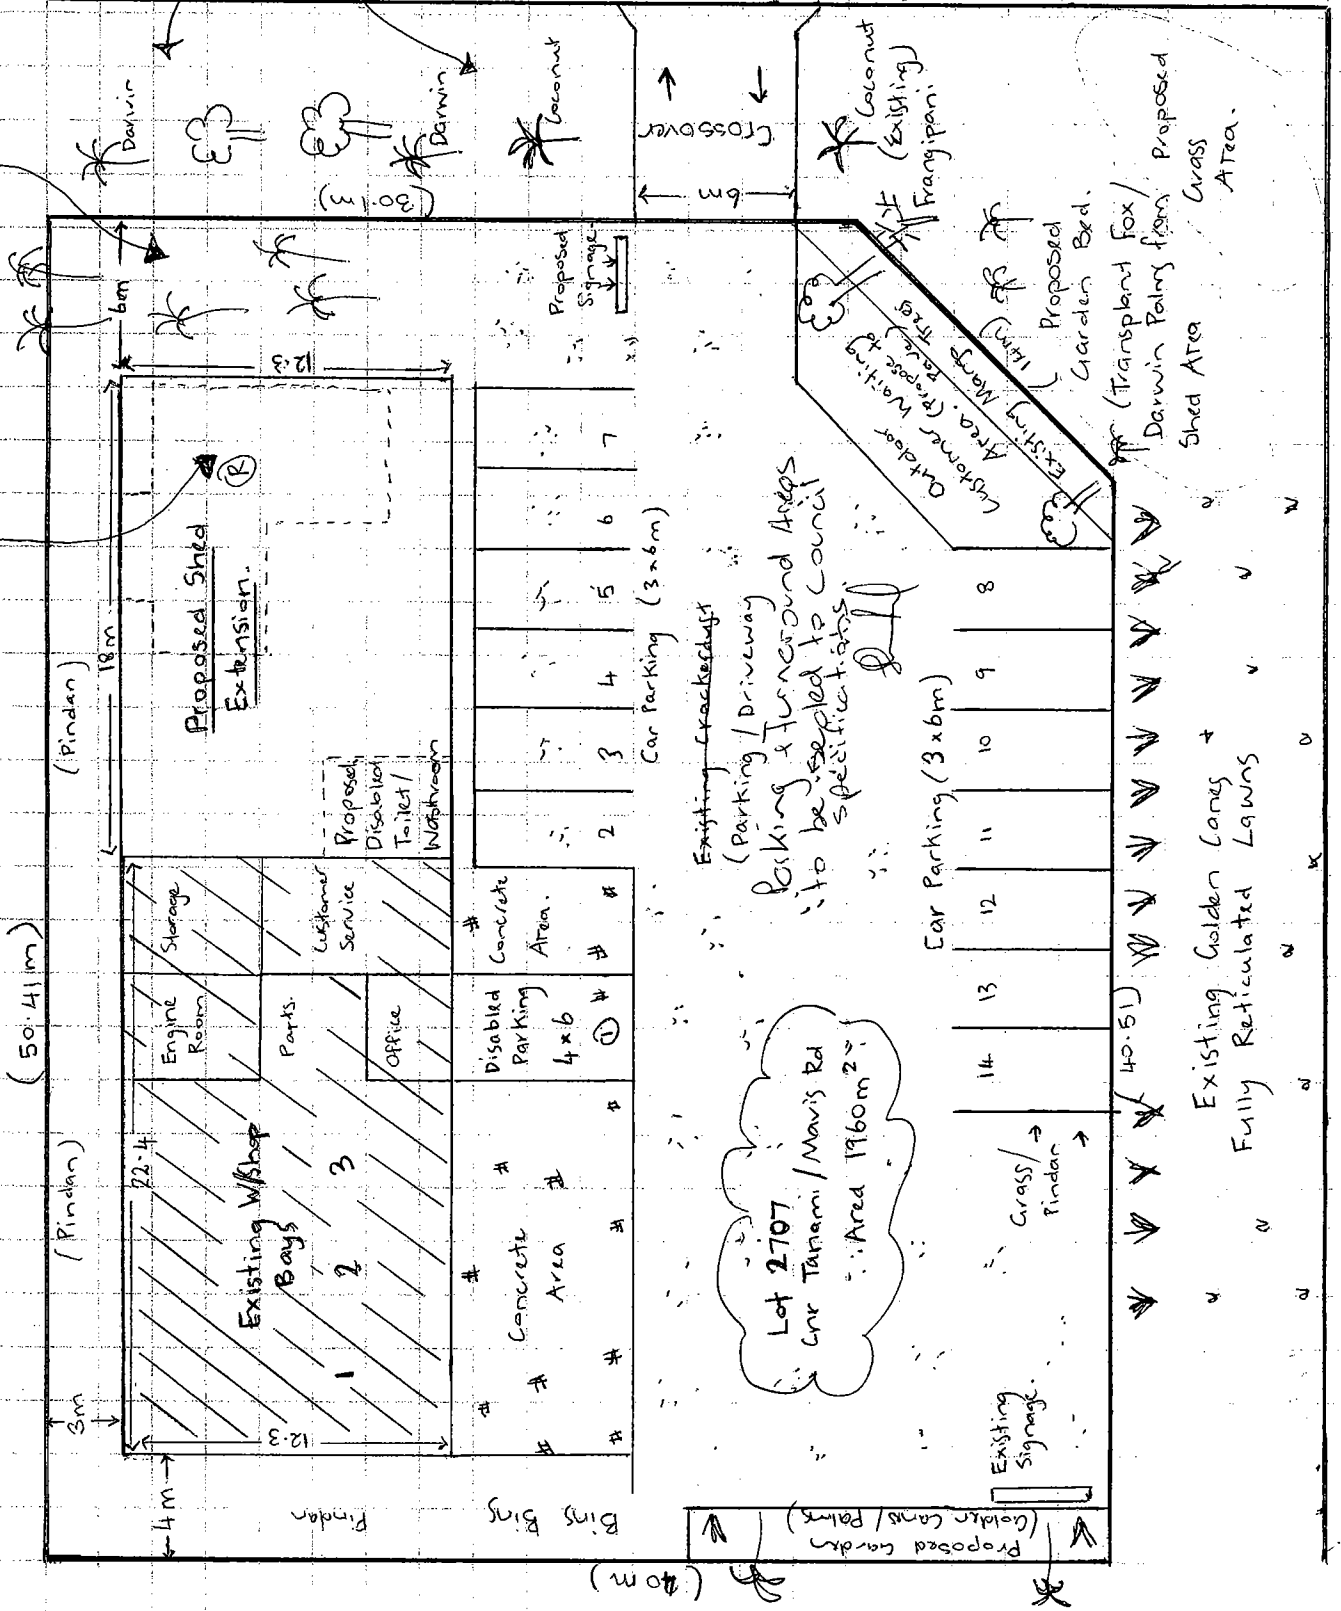

Scale 1:200

Lot 2707
Cnr Tanami / Mavis Rd
Area 1960m²

Existing Crackerdraft (Parking / Driveway) to be supplied to Council specifications


Outdoor Waiting Area. (Propose to Existing Waste Area) Proposed Garden Bed.

(Transplant Fox / Darwin Palm from Proposed Shed Area) Grass Area.

Tanami Road

SHIELD OF ROOMS RECEIVED 5 MAY 2006

Mavis Road

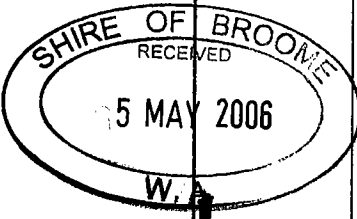

Name:
Phone:
Fax: 08
Email:

SHED LAYOUT PLAN


Ref

Purchaser Name: Sheena O



Site Address: Tanami / Mavis Rd

Print Date: 5/5/2006 3:41 PM


Ref # DR7000413

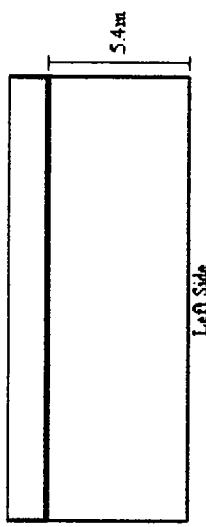


Left Side

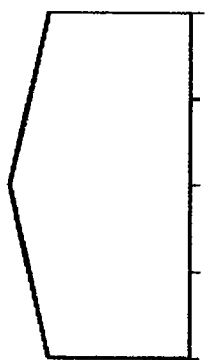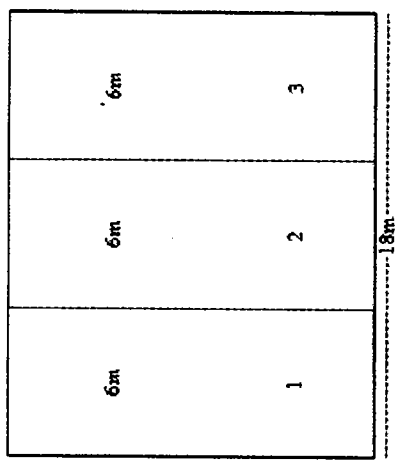

Left End

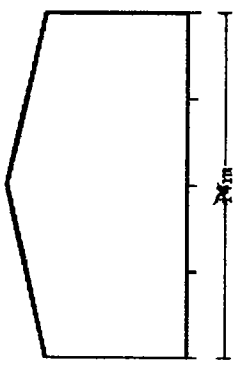

Right End 3m

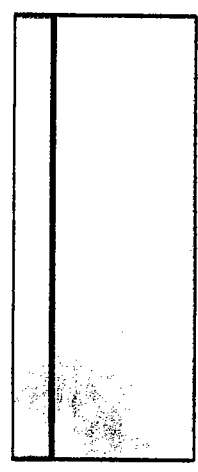

Right Side