

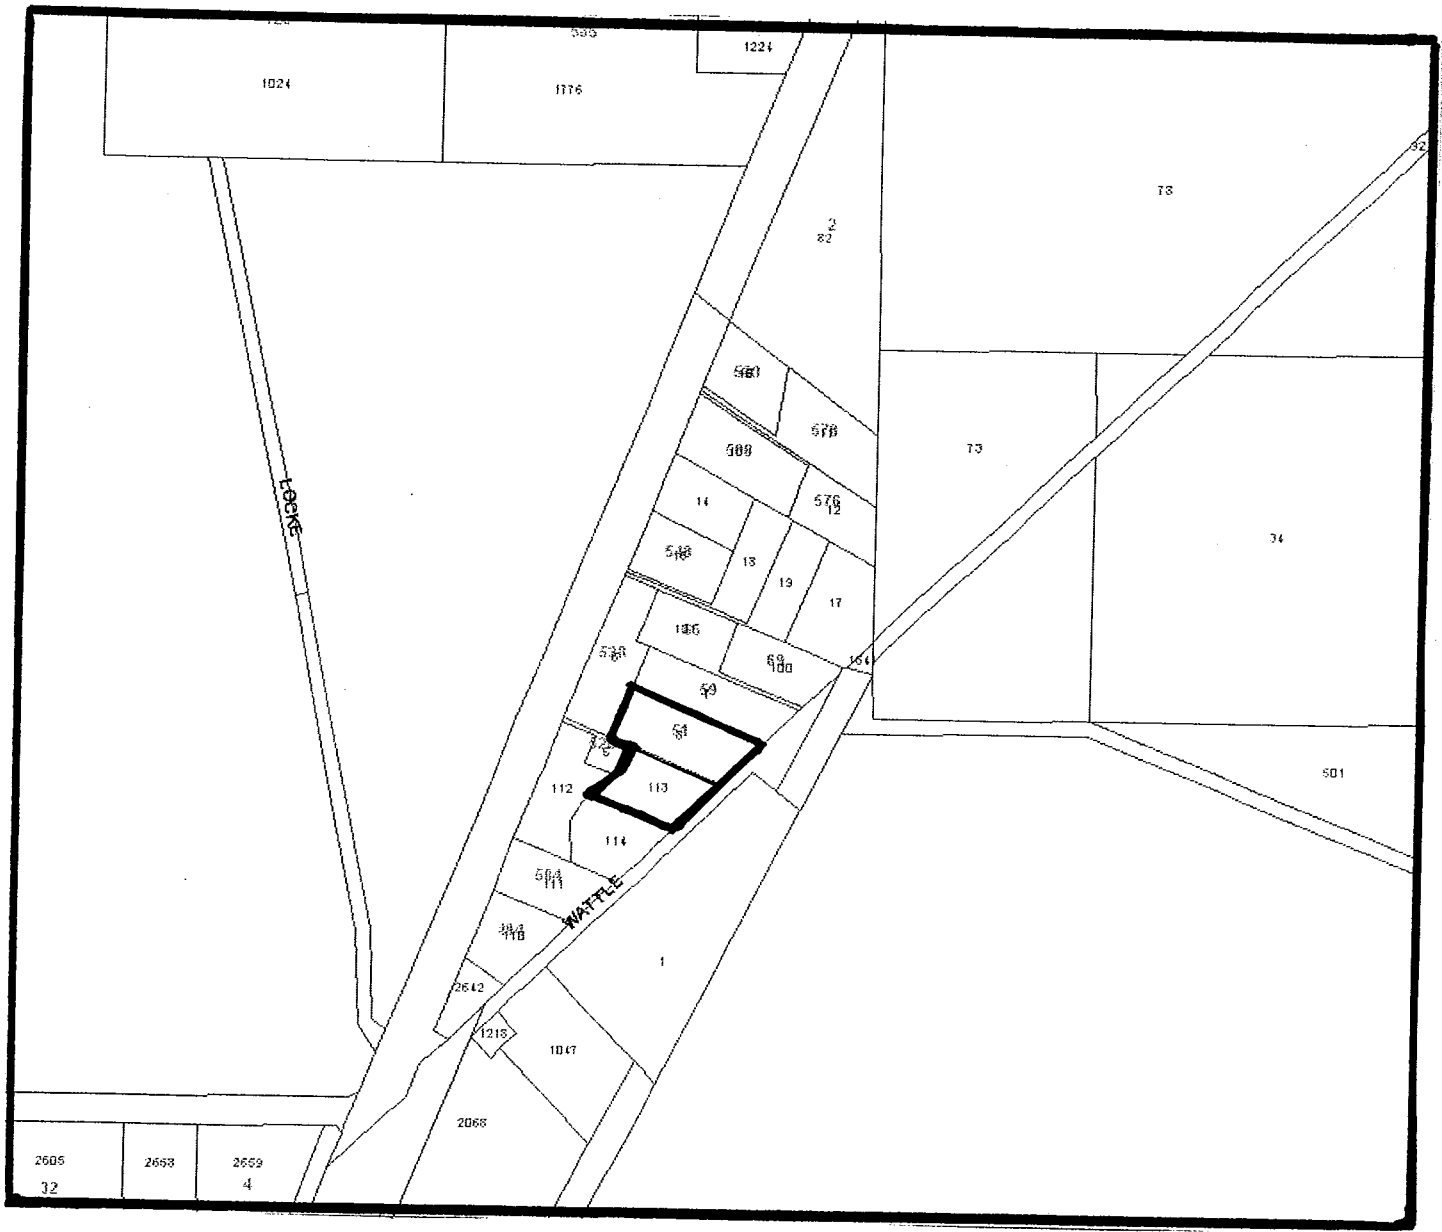
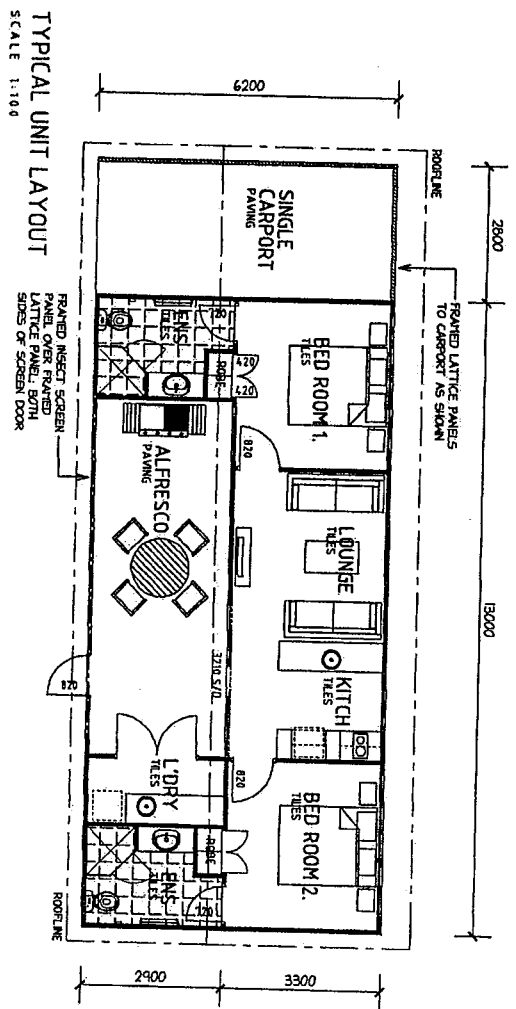
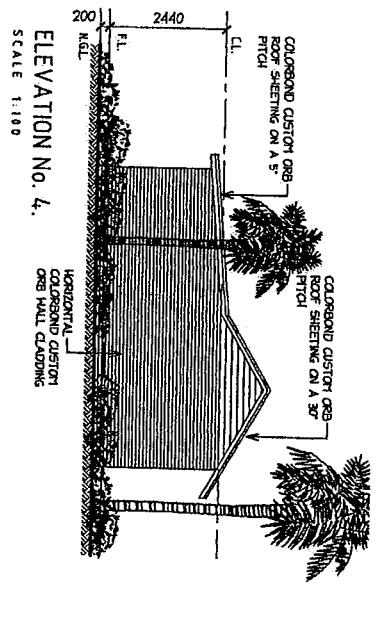
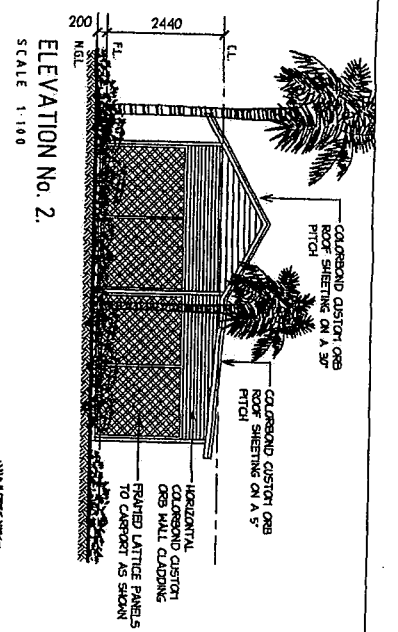


ATTACHMENT 1

LOCALITY PLAN

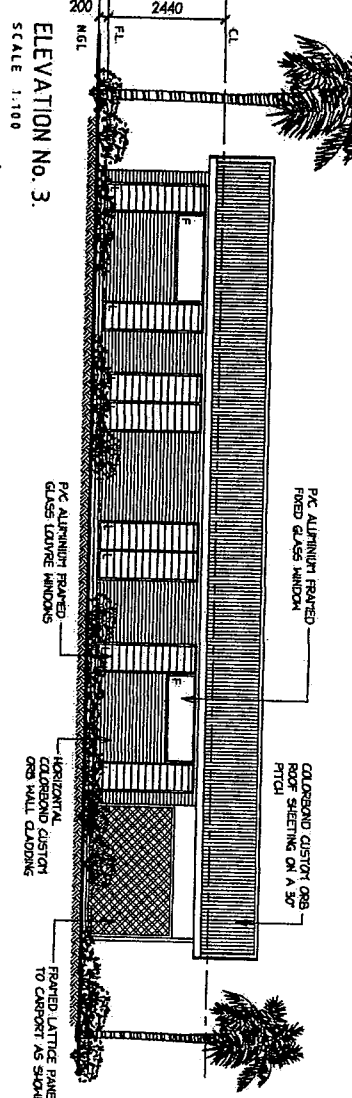

 THE SITE

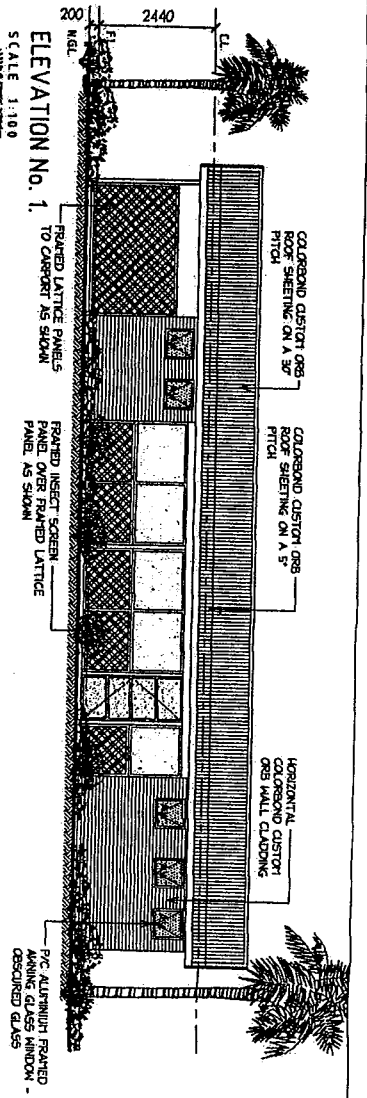

UNIT AREAS:

LIVING	59.43 m ²
ALFRESCO CARPORT	21.16 m ²
	1736 m ²
TOTAL	9795 m²


PRELIMINARY NOT FOR CONSTRUCTION

NO.	DESCRIPTION	DATE	BY	CHK BY	REV.
1	ISSUED FOR TENDERS	20/08/20	1
2	2
3	3
4	4
5	5
6	6
7	7
8	8
9	9
10	10



PROPOSED STAFF ACCOMMODATION/UNIT DEVELOPMENT
 Mr GRAEME J ROBERTSON
 LOT 8 WATTLEBROOK
 BROOME, WESTERN AUSTRALIA
A02/102

SITE DETAILS	
LOT No.	8
ADDRESS	WATTLE DRIVE BROOME WESTERN AUSTRALIA
SITE AREA	12,991 m ²
2-BED UNITS	30
TOTAL NO BEDS	60
CARBAYS (UNIT)	30
CARBAYS (VISITORS)	24
BOAT/TRAIL OR BAYS	10

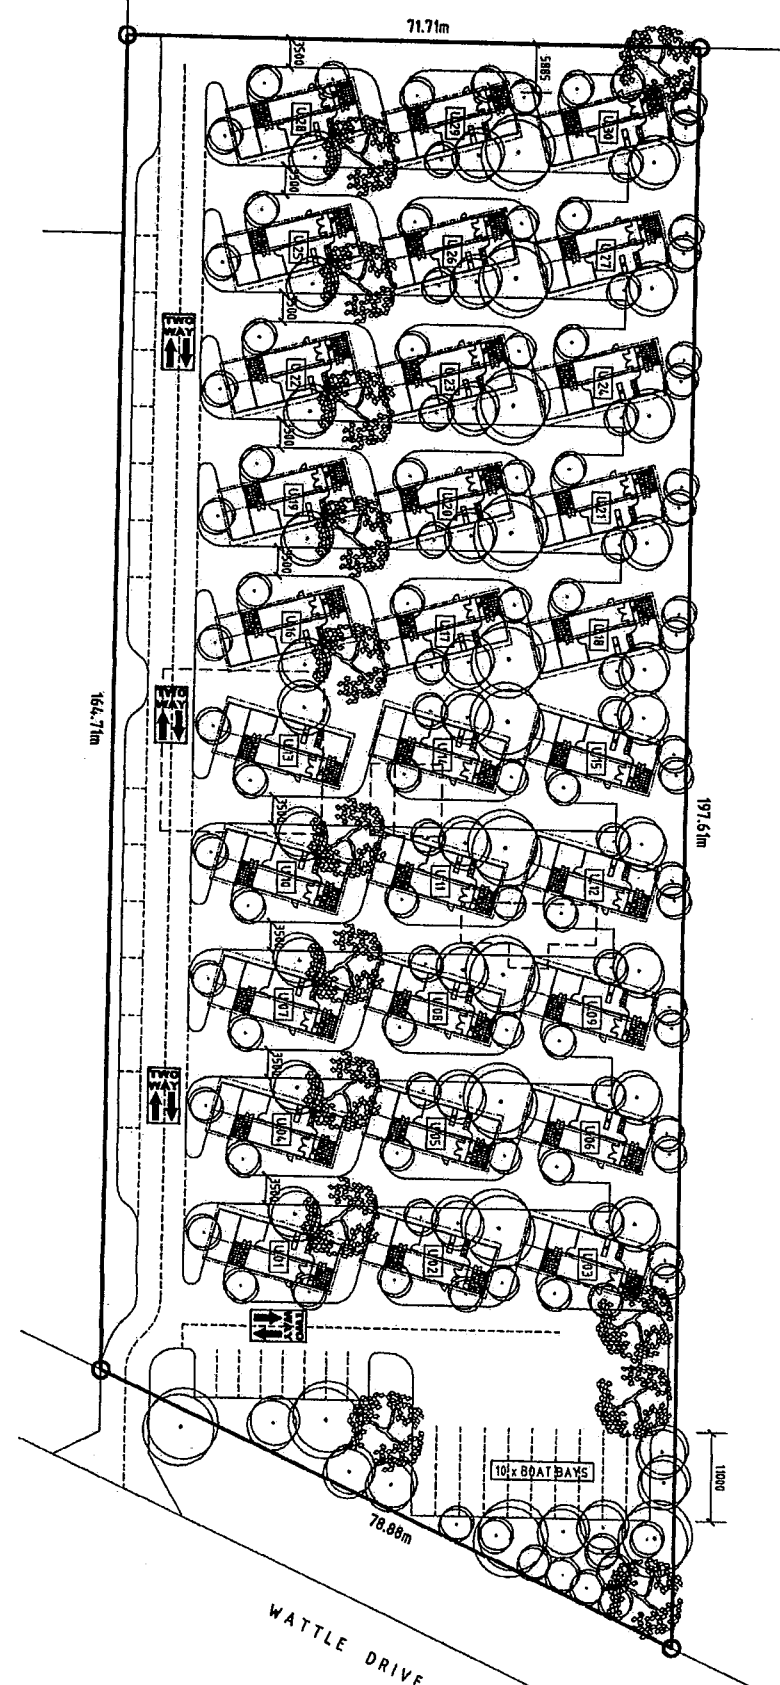

SITE LAYOUT
NOT TO SCALE



PRELIMINARY
NOT FOR
CONSTRUCTION

NO.	DESCRIPTION	DATE	BY	CHK'D BY	DATE
1	ISSUED FOR EXAMINATION				
2	ISSUED FOR CONSTRUCTION				
3	ISSUED FOR CONSTRUCTION				
4	ISSUED FOR CONSTRUCTION				
5	ISSUED FOR CONSTRUCTION				
6	ISSUED FOR CONSTRUCTION				
7	ISSUED FOR CONSTRUCTION				
8	ISSUED FOR CONSTRUCTION				
9	ISSUED FOR CONSTRUCTION				
10	ISSUED FOR CONSTRUCTION				


MULHART AND ASSOCIATES
ARCHITECTS AND PLANNERS
100/102 WATTLE DRIVE
BROOME, WESTERN AUSTRALIA

PROPOSED STATE ACCOMMODATION DEVELOPMENT
Mr GRAEME J ROBERTSON
LOT 8 WATTLE DRIVE
BROOME, WESTERN AUSTRALIA


A01/02

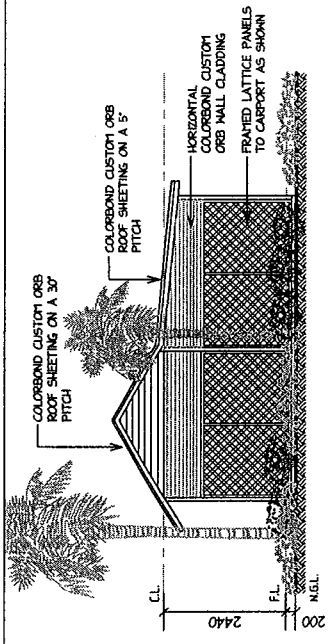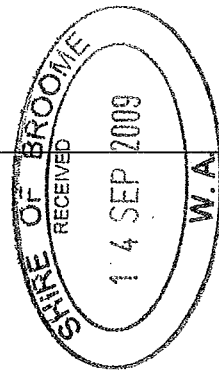


ELEVATION No. 2.
SCALE 1:100

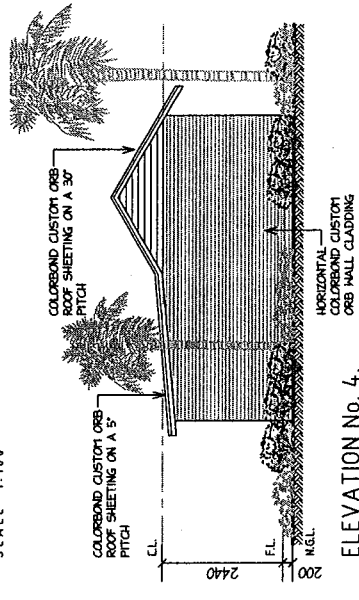


ELEVATION No. 4.
SCALE 1:100

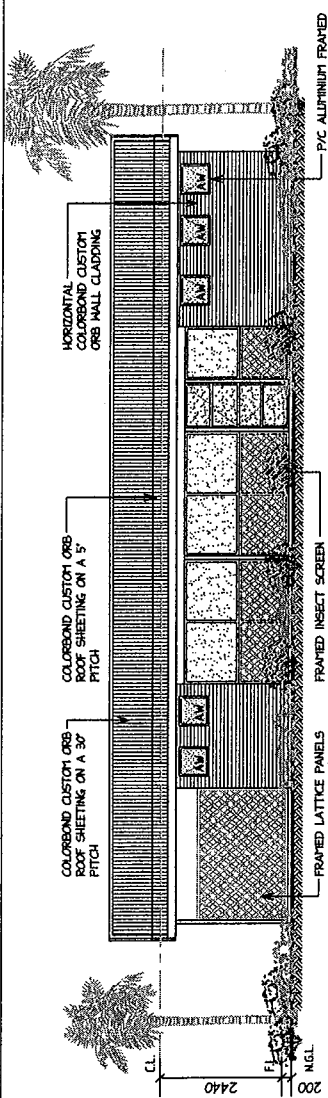


ELEVATION No. 1.
SCALE 1:100

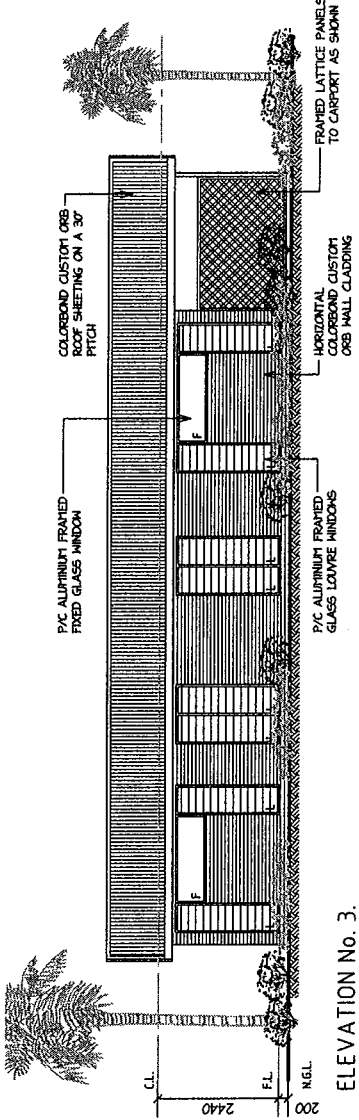

ELEVATION No. 3.
SCALE 1:100

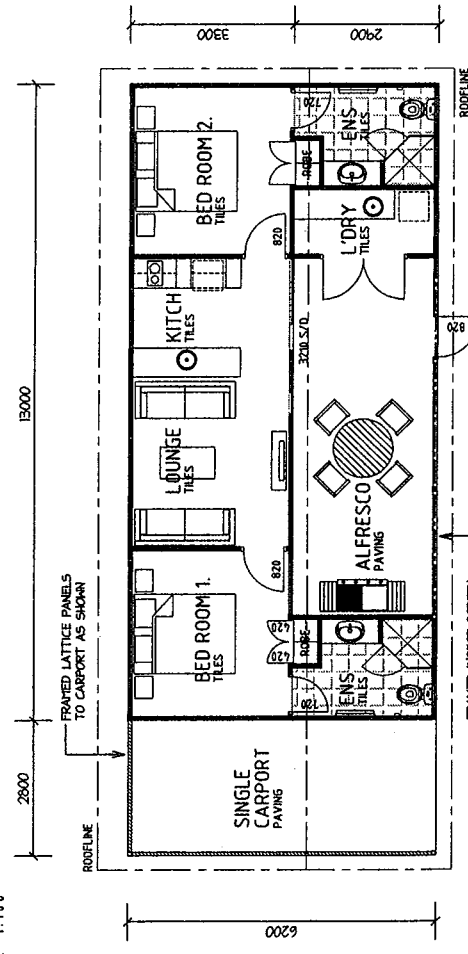

TYPICAL UNIT LAYOUT
SCALE 1:100

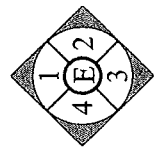

ELEVATION GUIDE

UNIT AREAS:

LIVING:	59.43 m ²
ALFRESCO:	21.16 m ²
CARPORIT:	17.36 m ²
TOTAL:	97.95 m ²

PROPOSED STAFF ACCOMMODATION/UNIT DEVELOPMENT

DATE:	04.09.09
BY:	MR WARREN MINSHULL
PROJECT:	LOT 113 WATTLE DRIVE
LOCATION:	BROOME, WESTERN AUSTRALIA
SCALE:	A02/02



NO.	REV.	DESCRIPTION	DATE
1			
2			
3			
4			

NO.	REV.	DESCRIPTION	DATE
1			
2			
3			
4			

PRELIMINARY
NOT FOR
CONSTRUCTION