



ATTACHMENT 1

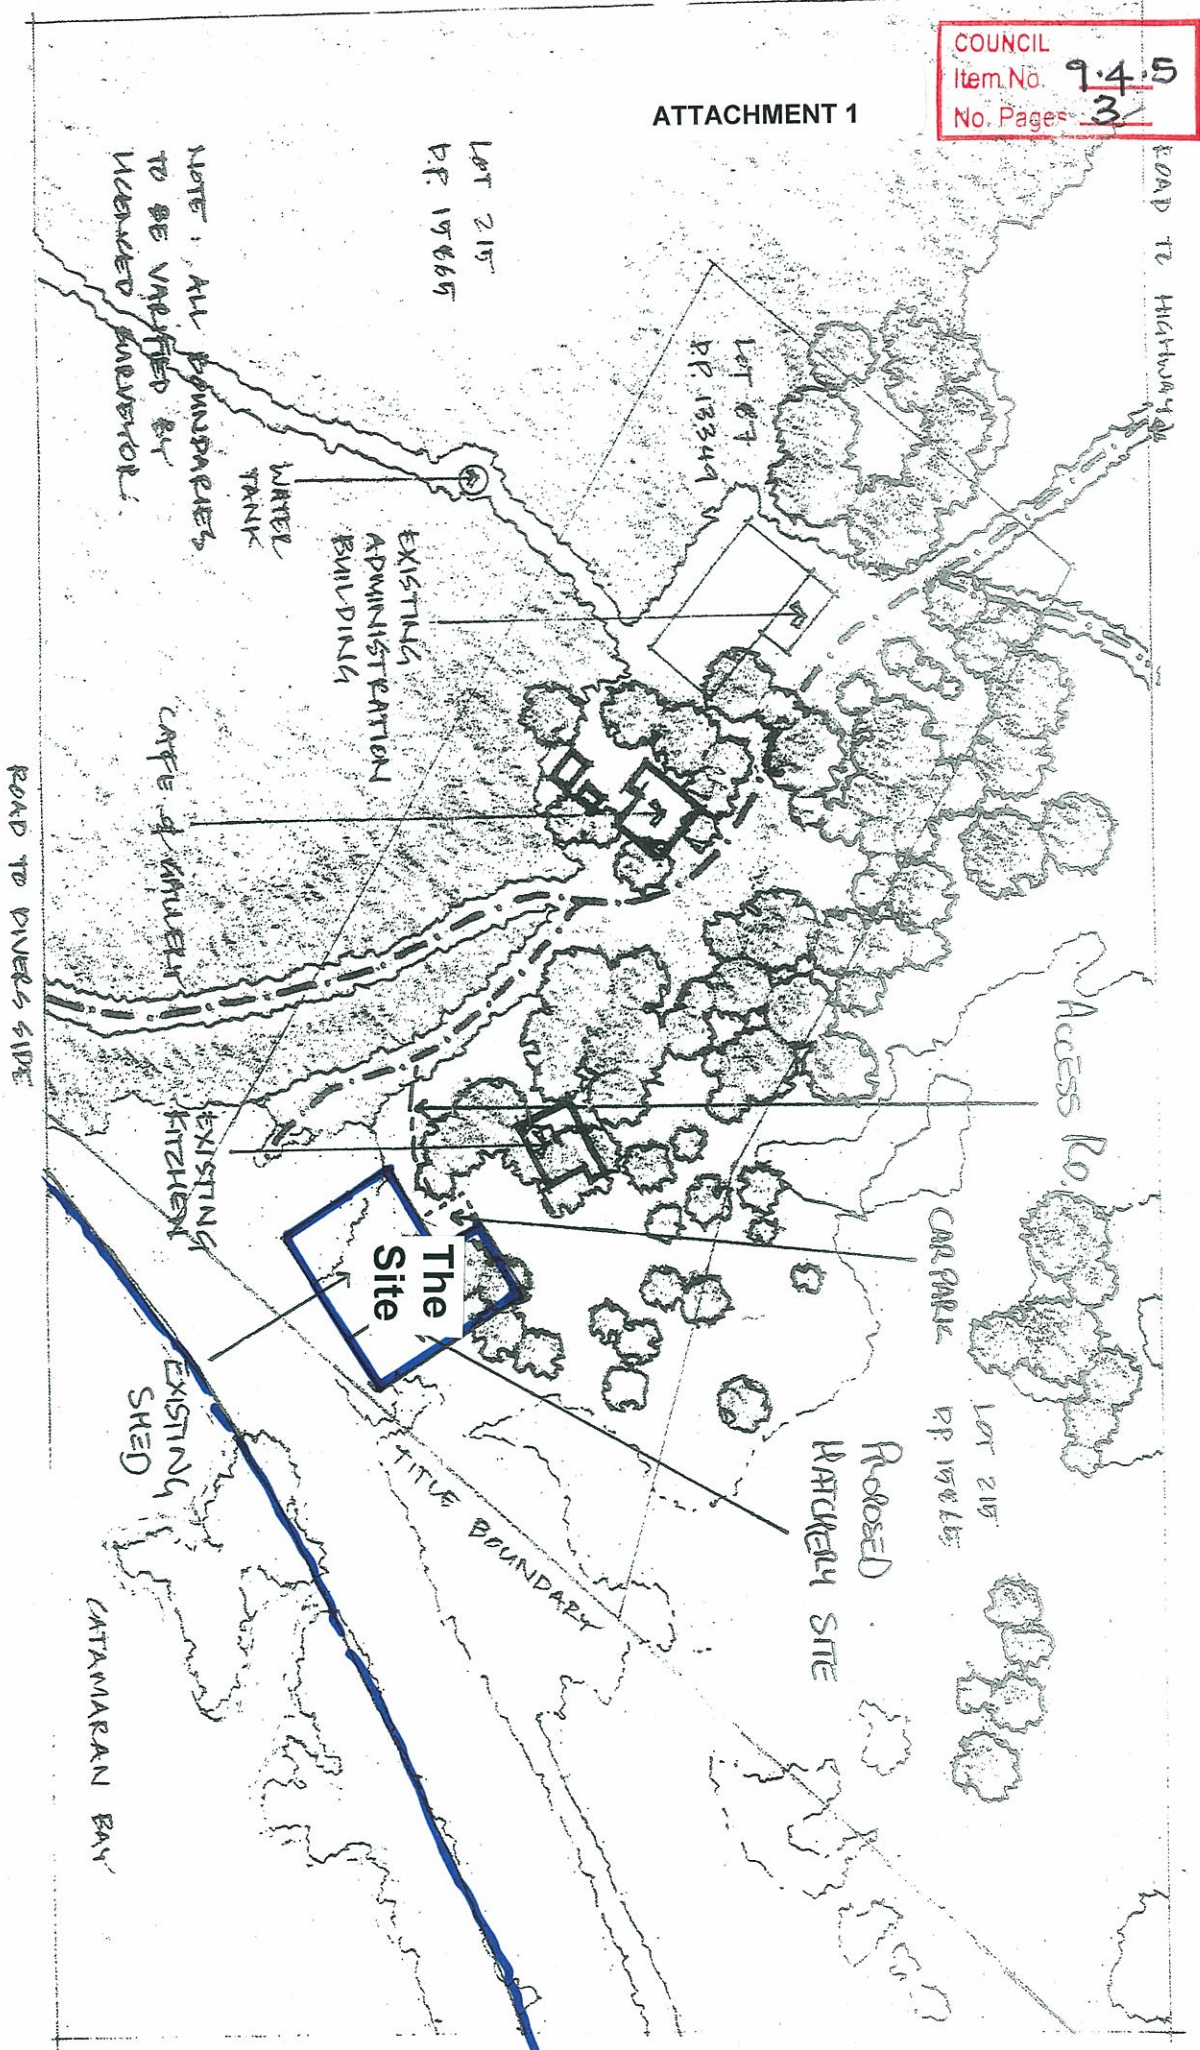


CARNET BAY PEARL FARM  
 DAMPER PENINSULAR, WESTERN AUSTRALIA

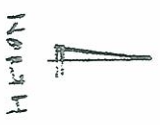


SCALE 1:1000 @ A3  
 PLAN # CR6  
 DEC '10

ATTACHMENT 2

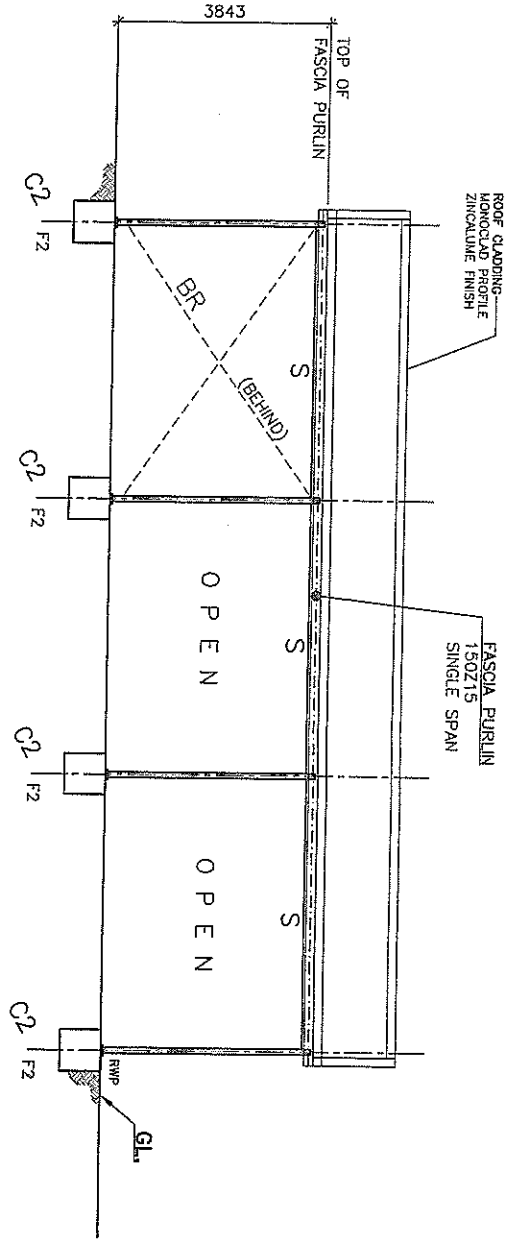

ELEVATION 1  
01

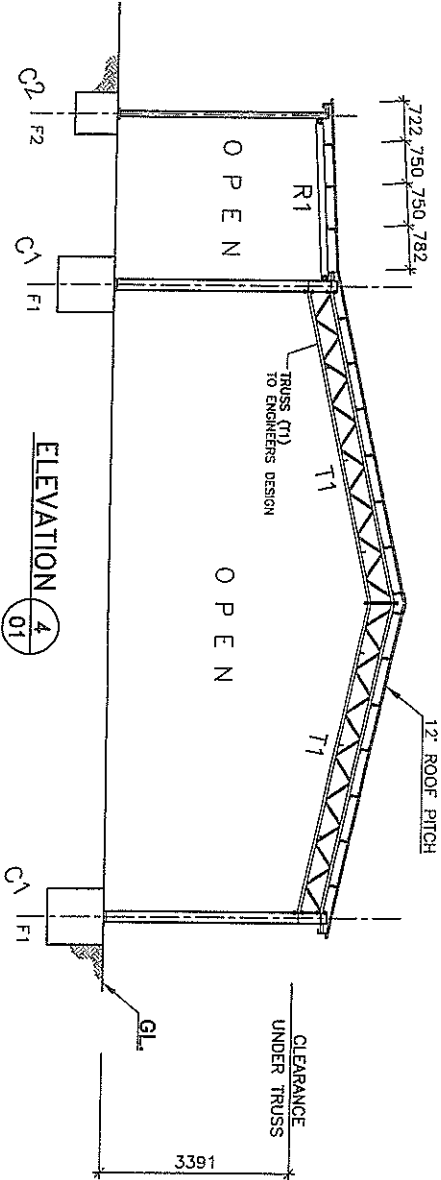

ELEVATION 4  
01

STRUCTURAL ENGINEER:

DAVID D. FROST

ASST. REG. NO. 11880

11880

11880

11880

11880

STRUCTURAL DESIGN ACTIONS:

WIND REGION: C

TERRAIN CATEGORY: 2

SHIELDING: 1


IMPORTANCE LEVEL: 1.0

LEVATIONS scale 1:100

ARCHITECTURAL/STRUCTURAL DRAWINGS

REVISION: A. 19/08/03 - DRAWN FOR ENGINEERING APPROVAL  
PROPOSED GABLE SHEED  
FOR CYGNET BAY PEARLS  
EX WORKS  
BROOME V.A. 6725

**HIGHLINE**  
BUILDING CONSTRUCTIONS  
GARDGERS • SHEDS • PATIOS  
20 BONNER DRIVE MALAGA WA 6002  
PO BOX 2354 MALAGA WA 6944  
TEL: (08) 9460 118 386  
FAX: (08) 9460 712  
EMAIL: design@highline.com.au

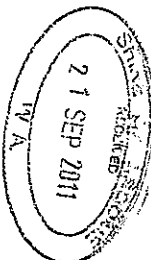

DRAWN: BRIAN SIMMS  
DATE: 19/08/03  
QUOTE: 72645  
DISK: CYGNETBAY\_72645  
DRAWING NO.:  
REV:

ATTACHMENT 2

ARCHITECTURAL/STRUCTURAL DRAWINGS

PLAN Scale 1:100

REVISION : A 19/06/03 - DRAWN FOR ENGINEERING APPROVAL

PROPOSED GABLE SHED  
for CYGNET BAY PEARLS

EX WORKS  
BROOKHE V.A. 6725

DRAWN: BRIAN SIMMS  
DATE: 19/06/03  
DRAWING NO.: 72645-01  
REV: A


QUOTE: 72645  
DISK: CYGNETBAY\_72645

**HIGHLINE**  
BUILDING CONSTRUCTIONS  
GARAGES • SHEDS • PATIOS

20 BONNET DRIVE MALAKA WA 6062  
TEL: (08) 9248 7710 FAX: (08) 9248 386  
TOLL FREE: 1800 199 386  
EMAIL: design@hiline.com.au

ISO 9001  
AS 9001  
NZS 9001

21 SEP 2011

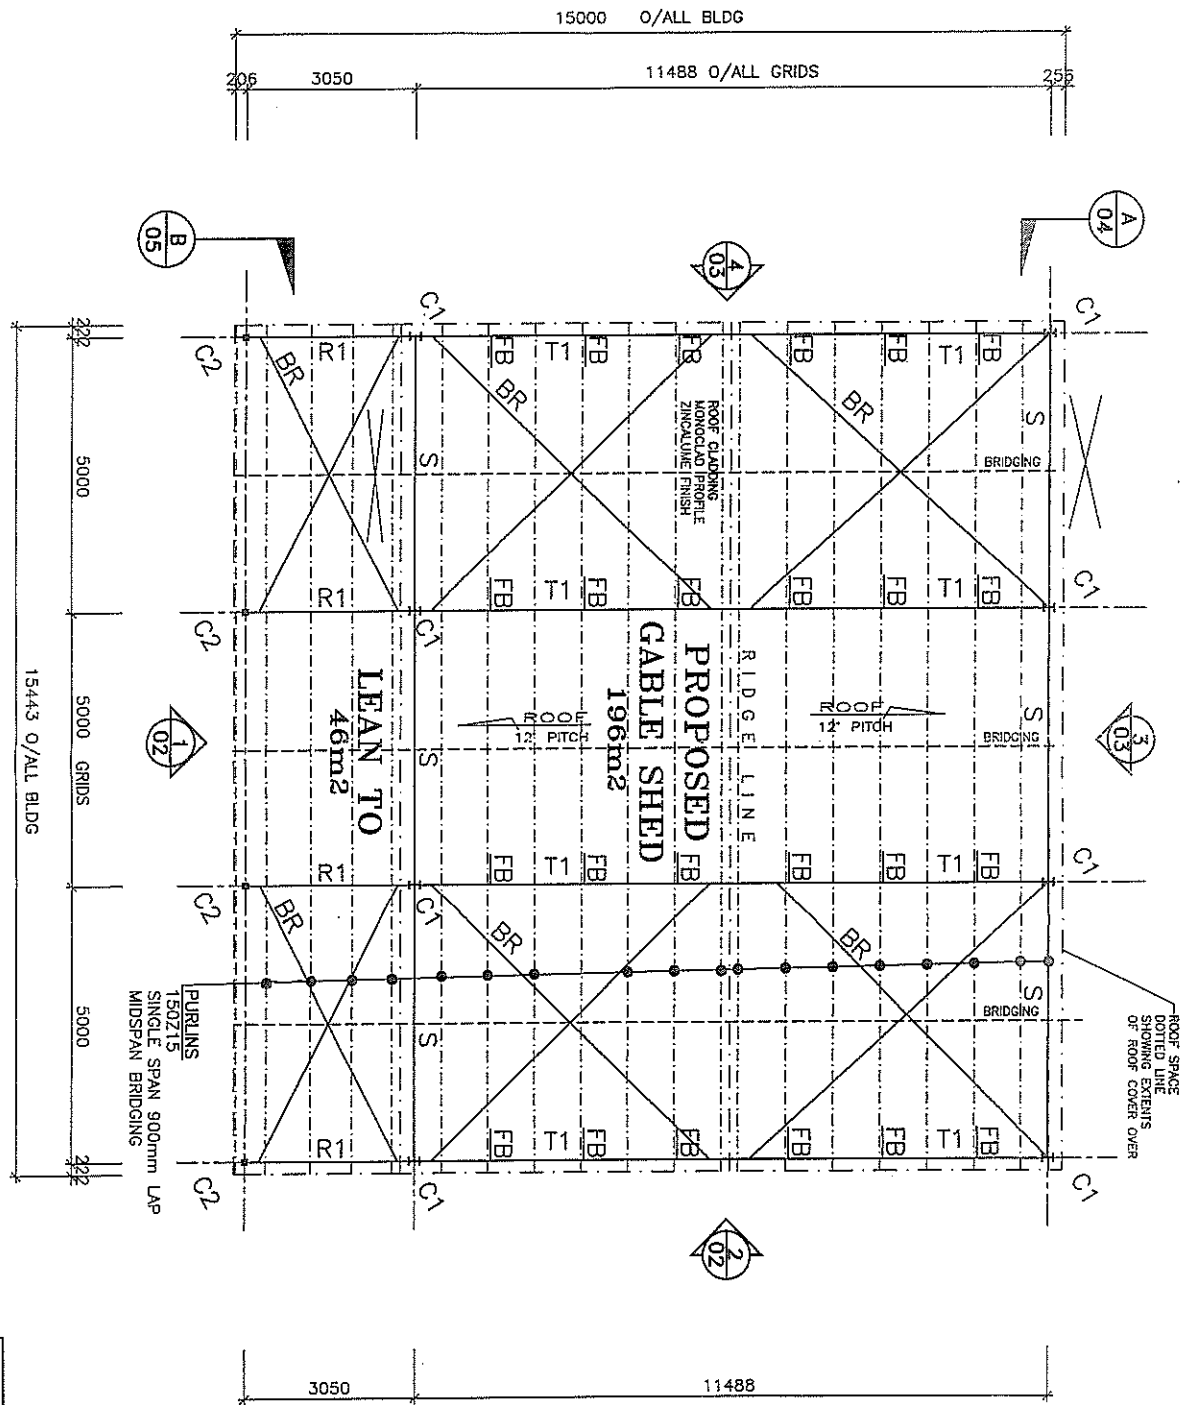

NOTE:  
2 CENTRAL TRUSSES TO TAKE  
SHARE OF 2 TONNE LIFT  
EACH (TOTAL 4 TONNE)