

Sheet No. 1 of 3
Drawing Number
R10-005D


LORIKEET DRIVE
LINK TO OLD BROOME ROAD
CONCEPT PLAN 1




Scale 1:1000
AutoCAD Ref.
CIVCAD Ref.
Approved

Survey —
Design SW
Drawn SW
Contour Interval —
Date 02/2010

Amendments
SHIRE OF BROOME
FIELD ST. (P.O. BOX 44)
BROOME W.A. 6725
TEL (08) 9182 1202
FAX (08) 9182 1891

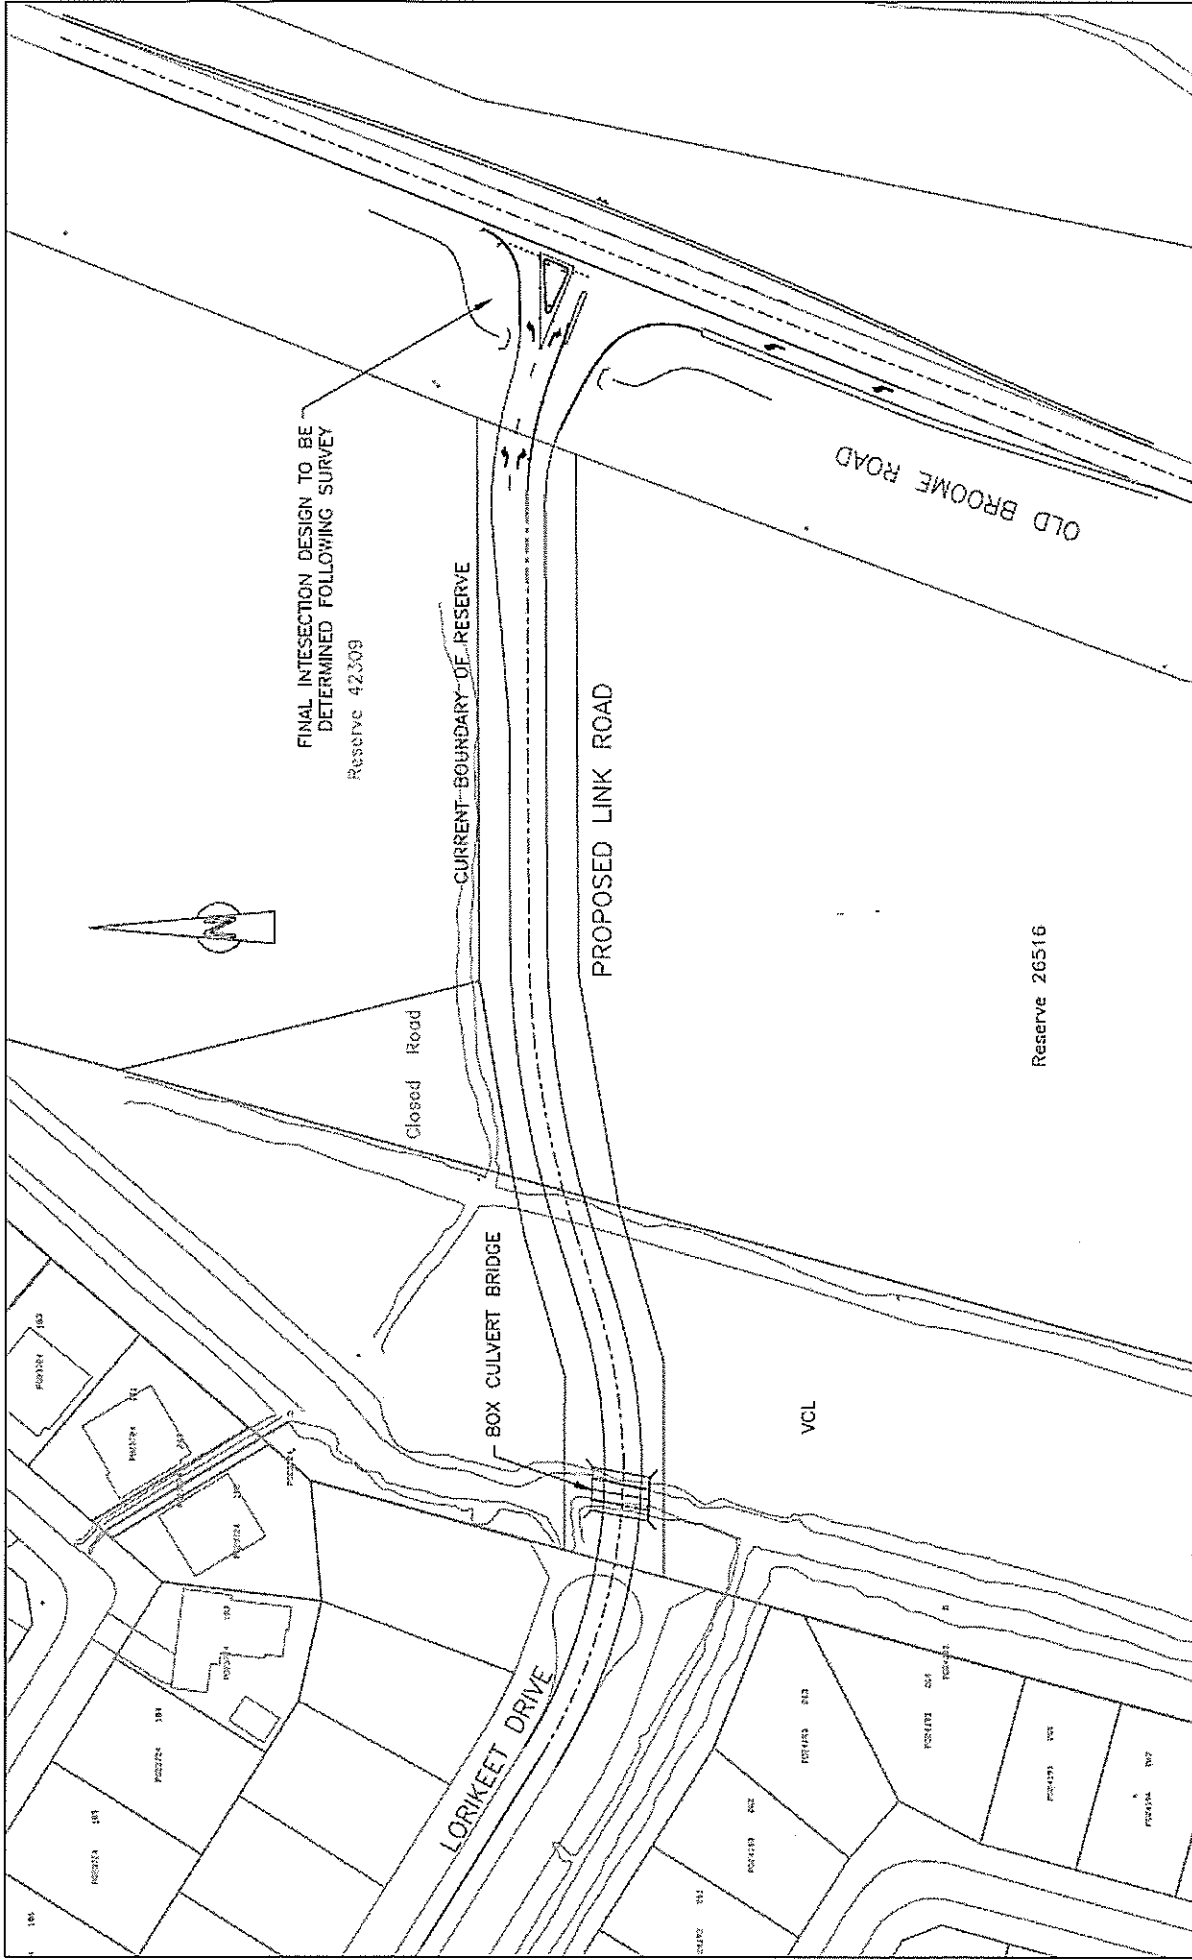

<p>Amendments</p> <p>SHIRE OF BROOME MELD ST. (P.O. BOX 44) BROOME W.A. 6725</p> <p>TEL (09) 8182 1202 FAX (09) 8182 1891</p>	<p>Survey --</p>	<p>Scale 1:1000</p>	<p>Sheet No. 2 of 3</p>
	<p>Design SW</p>	<p>AutoCAD Ref.</p>	<p>Drawing Number</p>
<p>Drawn SW</p>	<p>CREAD Ref.</p>	<p>LORIKEET DRIVE LINK TO OLD BROOME ROAD CONCEPT PLAN 2</p>	
<p>Custom Interval ---</p>	<p>Approved</p>	<p>Shire of Broome Broome <i>people . place . prosperity</i></p>	
<p>Date 02/2010</p>			<p>R10-005D</p>

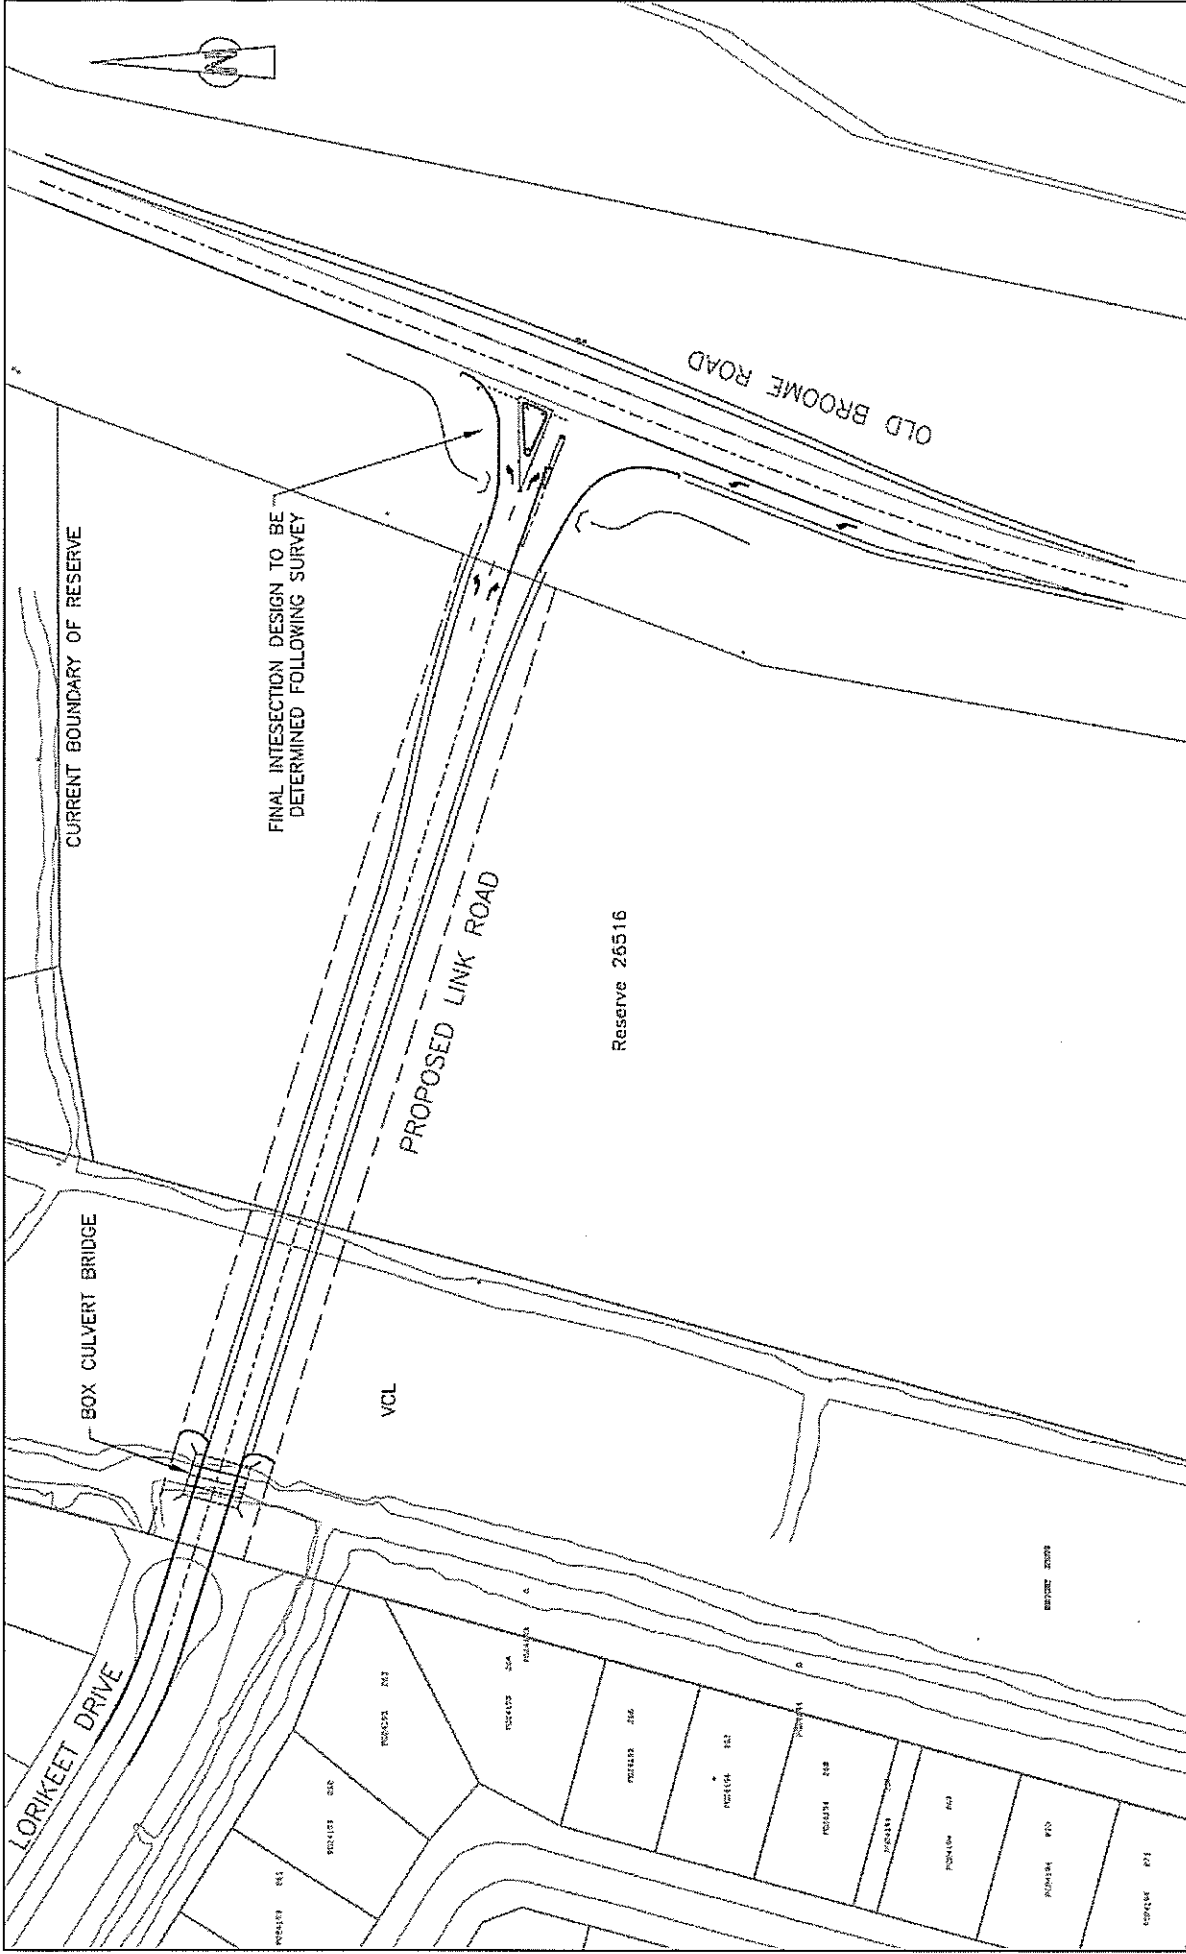

<p>SHIRE OF BROOME WELD ST. (P.O. BOX 44) BROOME W.A. 6725</p> <p>TEL (08) 0192 1202 FAX (08) 0192 1891</p>	<p>Survey —</p>	<p>Scale 1:1000</p>	<p>Sheet No. 3 of 3</p>
	<p>Design SW</p>	<p>AutoCAD Ref:</p>	<p>Drawing Number</p>
<p>Drawn SW</p>	<p>Checked Ref:</p>	<p>LORIKEET DRIVE LINK TO OLD BROOME ROAD CONCEPT PLAN 3</p>	
<p>Contour Interval —</p>	<p>Approved</p>	<p>R10-005D</p>	
<p>Date 02/2010</p>	<p>Shire of Broome Broome <i>people • place • prosperity</i></p>		