




LEGEND	
	FUTURE PERIMETER FENCE
	LOT BOUNDARY
	FUTURE STAGE 1 INTERNAL ROAD NETWORK
	FUTURE STAGE 2 INTERNAL ROAD NETWORK
	PROPOSED FORMALISED FOOTPATH / TRACK
	PROPOSED TREE



GATED ENTRANCE EXAMPLE

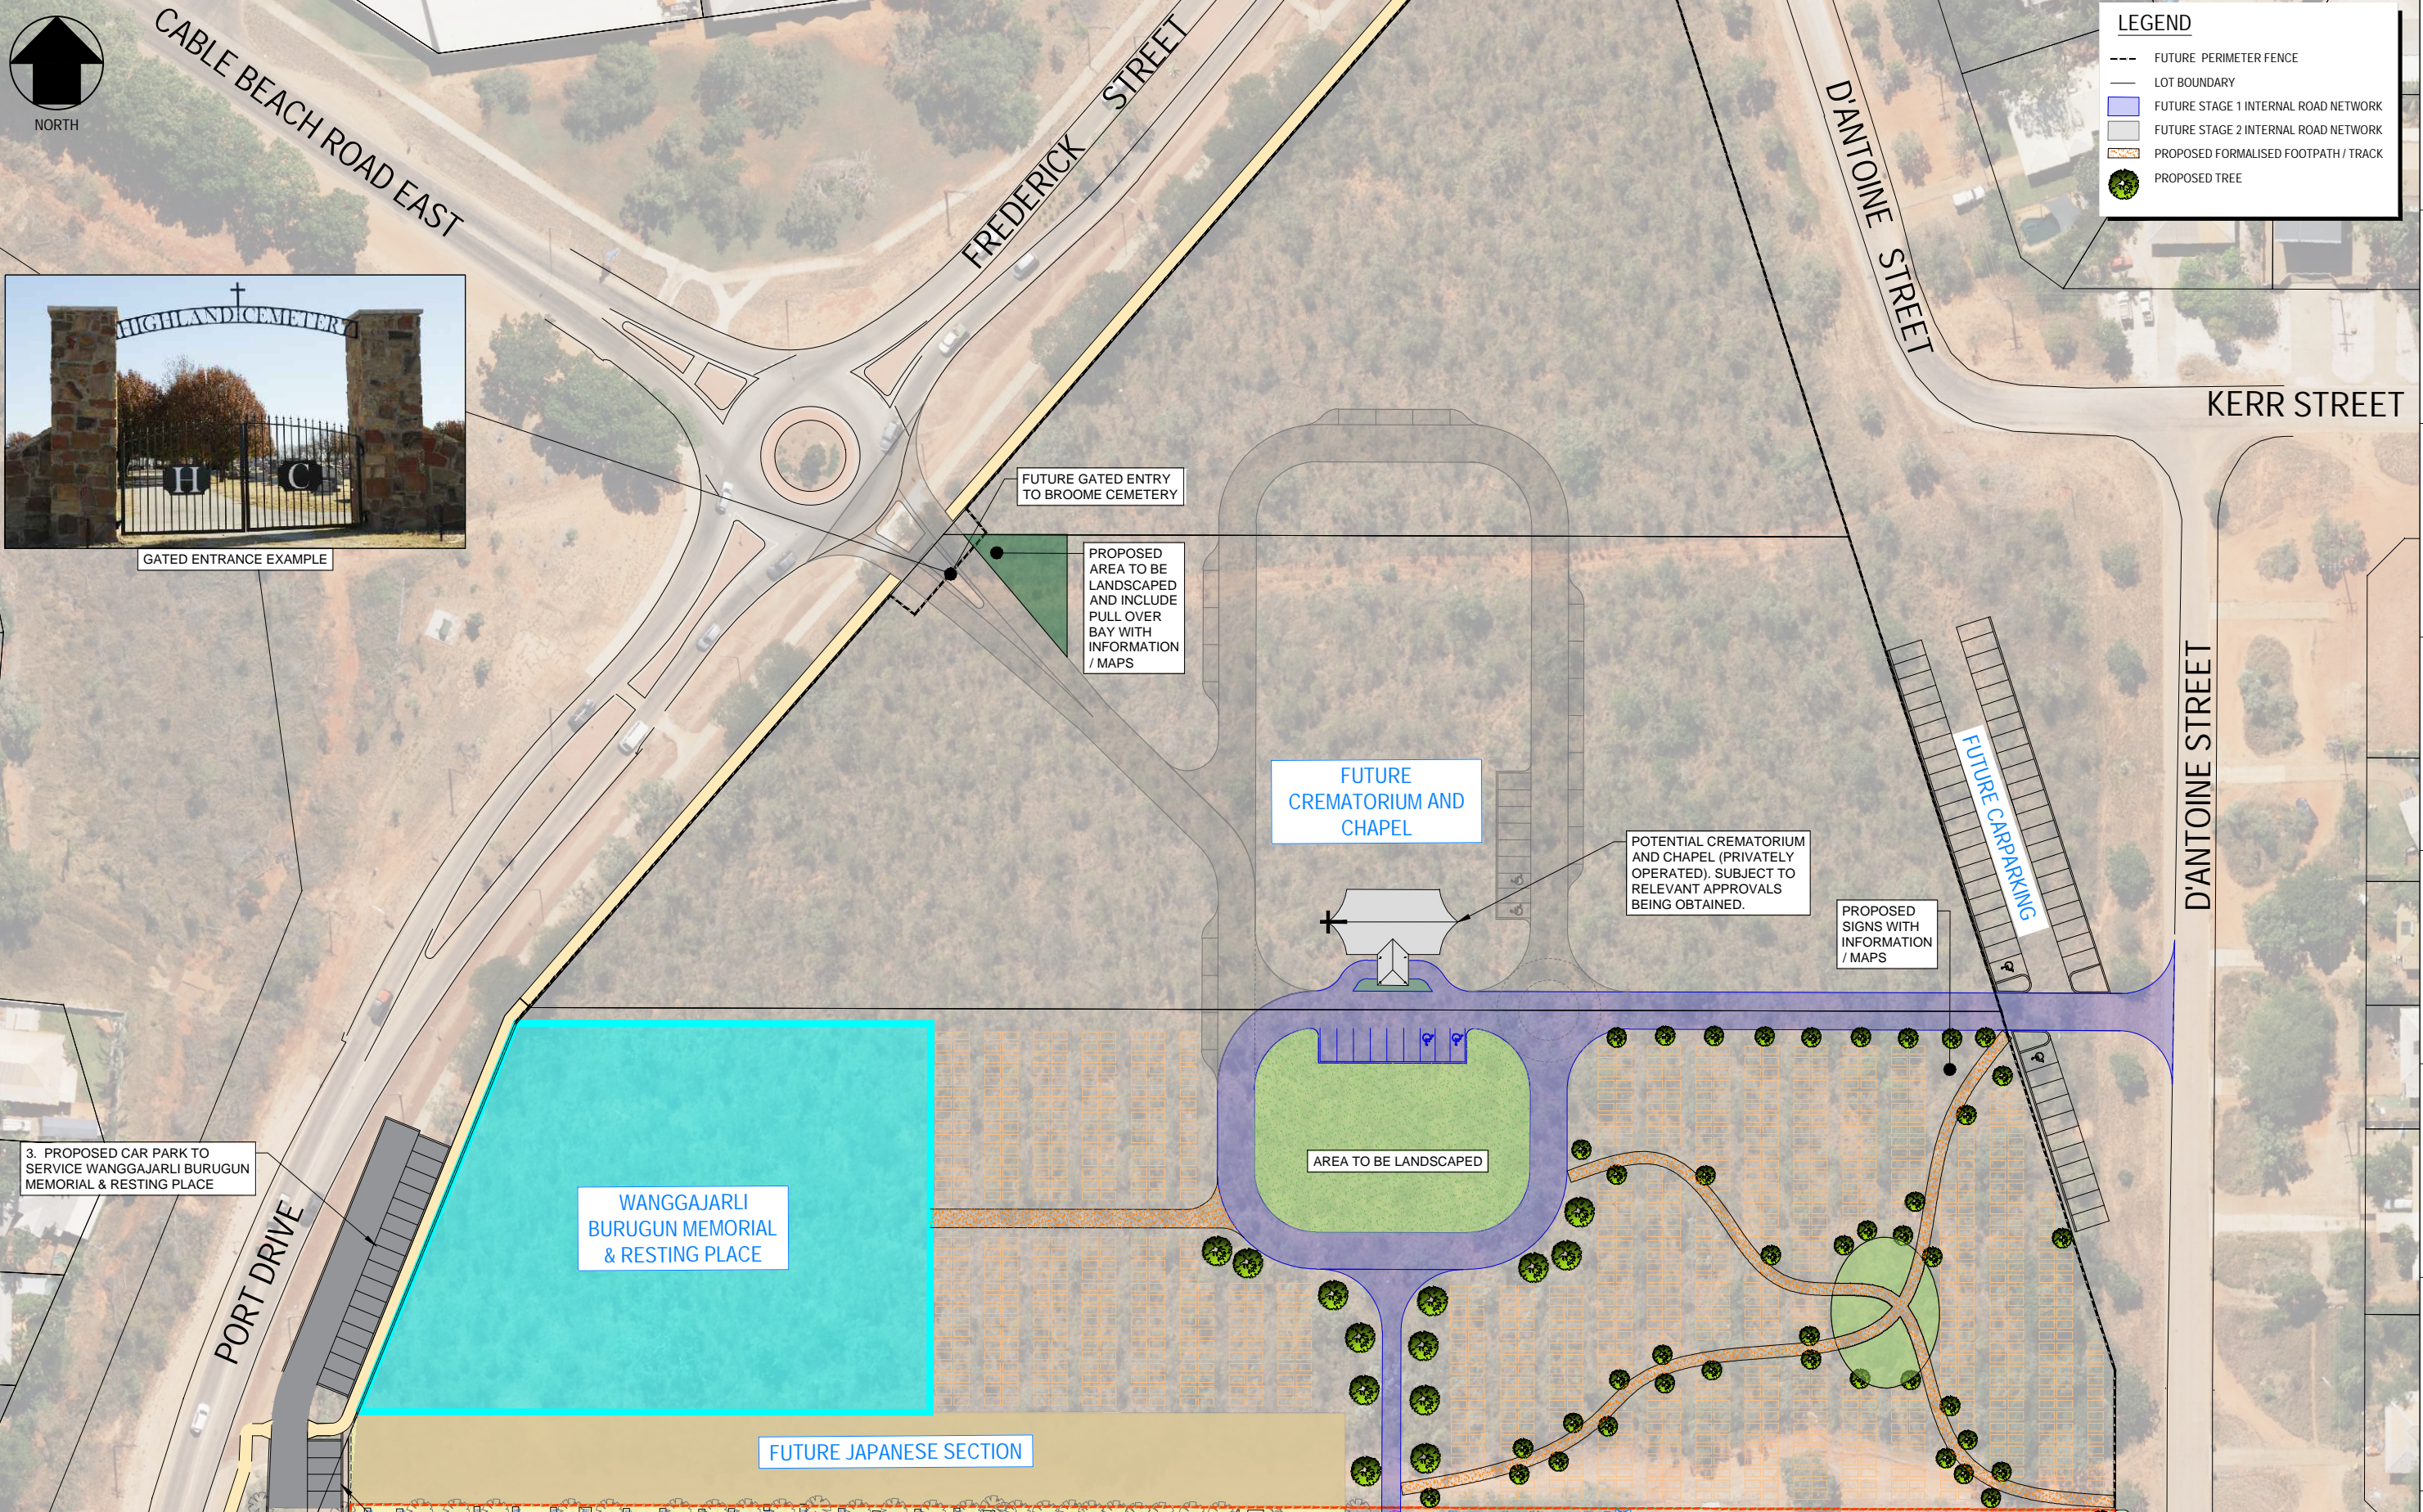

REV	DATE	DESCRIPTION	DRN	DES	CKD	PM
0	08/09/2020	ISSUE FOR PUBLIC COMMENT	JRH	-	-	-

CHECK PRINT		
ACTION	INITIALS	DATE
DRAFTER		
CHECKED		
CORRECTED		
SIGNATURES		

HORIZONTAL DATUM
VERTICAL DATUM
CONTOUR INTERVAL

SHIRE OF BROOME
 27 WELD STREET (PO BOX 44)
 BROOME WA 6725
 TEL (08) 9191 3456
 FAX (08) 9191 3455
 Shire@broome.wa.gov.au



BROOME CEMETERY
 2020 DRAFT MASTER PLAN
 SHEET 2 OF 2
 DRAWING NUMBER CEM-SK 002

PROJECT NUMBER	CEM-P02
SHEET SIZE	A1
SCALE	1:500 @ A1 1:1000 @ A3
REV	0