


FOOTPATH DRAIN CROSSING

SCALE 1:50

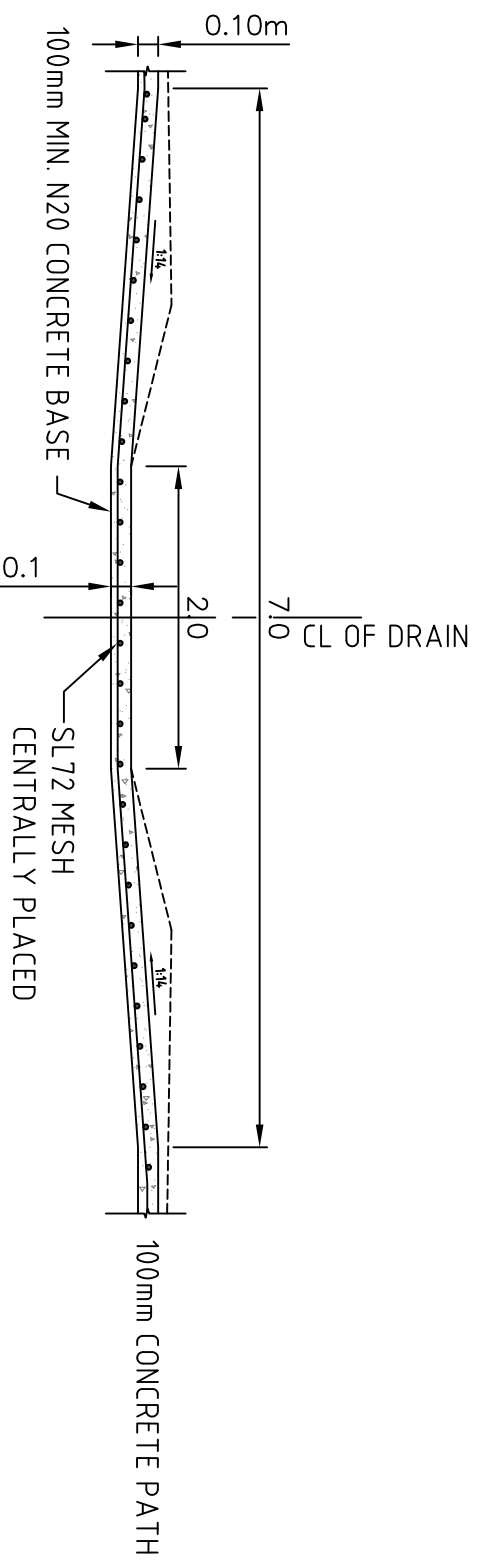

SECTION A-A

SCALE: 1:50

Amendments REV A - MESH CHANGED TO SL72		Survey	N/A	Scale	1:50
Design	SW	AutoCAD Ref:	ACAD/STANDARDS/S12-001	CivilCAD Ref:	N/A
Drawn	SW	Approved			
Contour Interval		Date	2/07/2012		
SHIRE OF BROOME WELD ST. (P.O. BOX 44) BROOME W.A. 6725 TEL (08) 9191 3456 FAX (08) 9191 3455					

Shire of **Broome**  
*people • place • prosperity*

STANDARD FOOTPATH DRAIN  
CROSSING

Sheet No. 1 of 1  
Drawing Number

S12-001  
REV A