


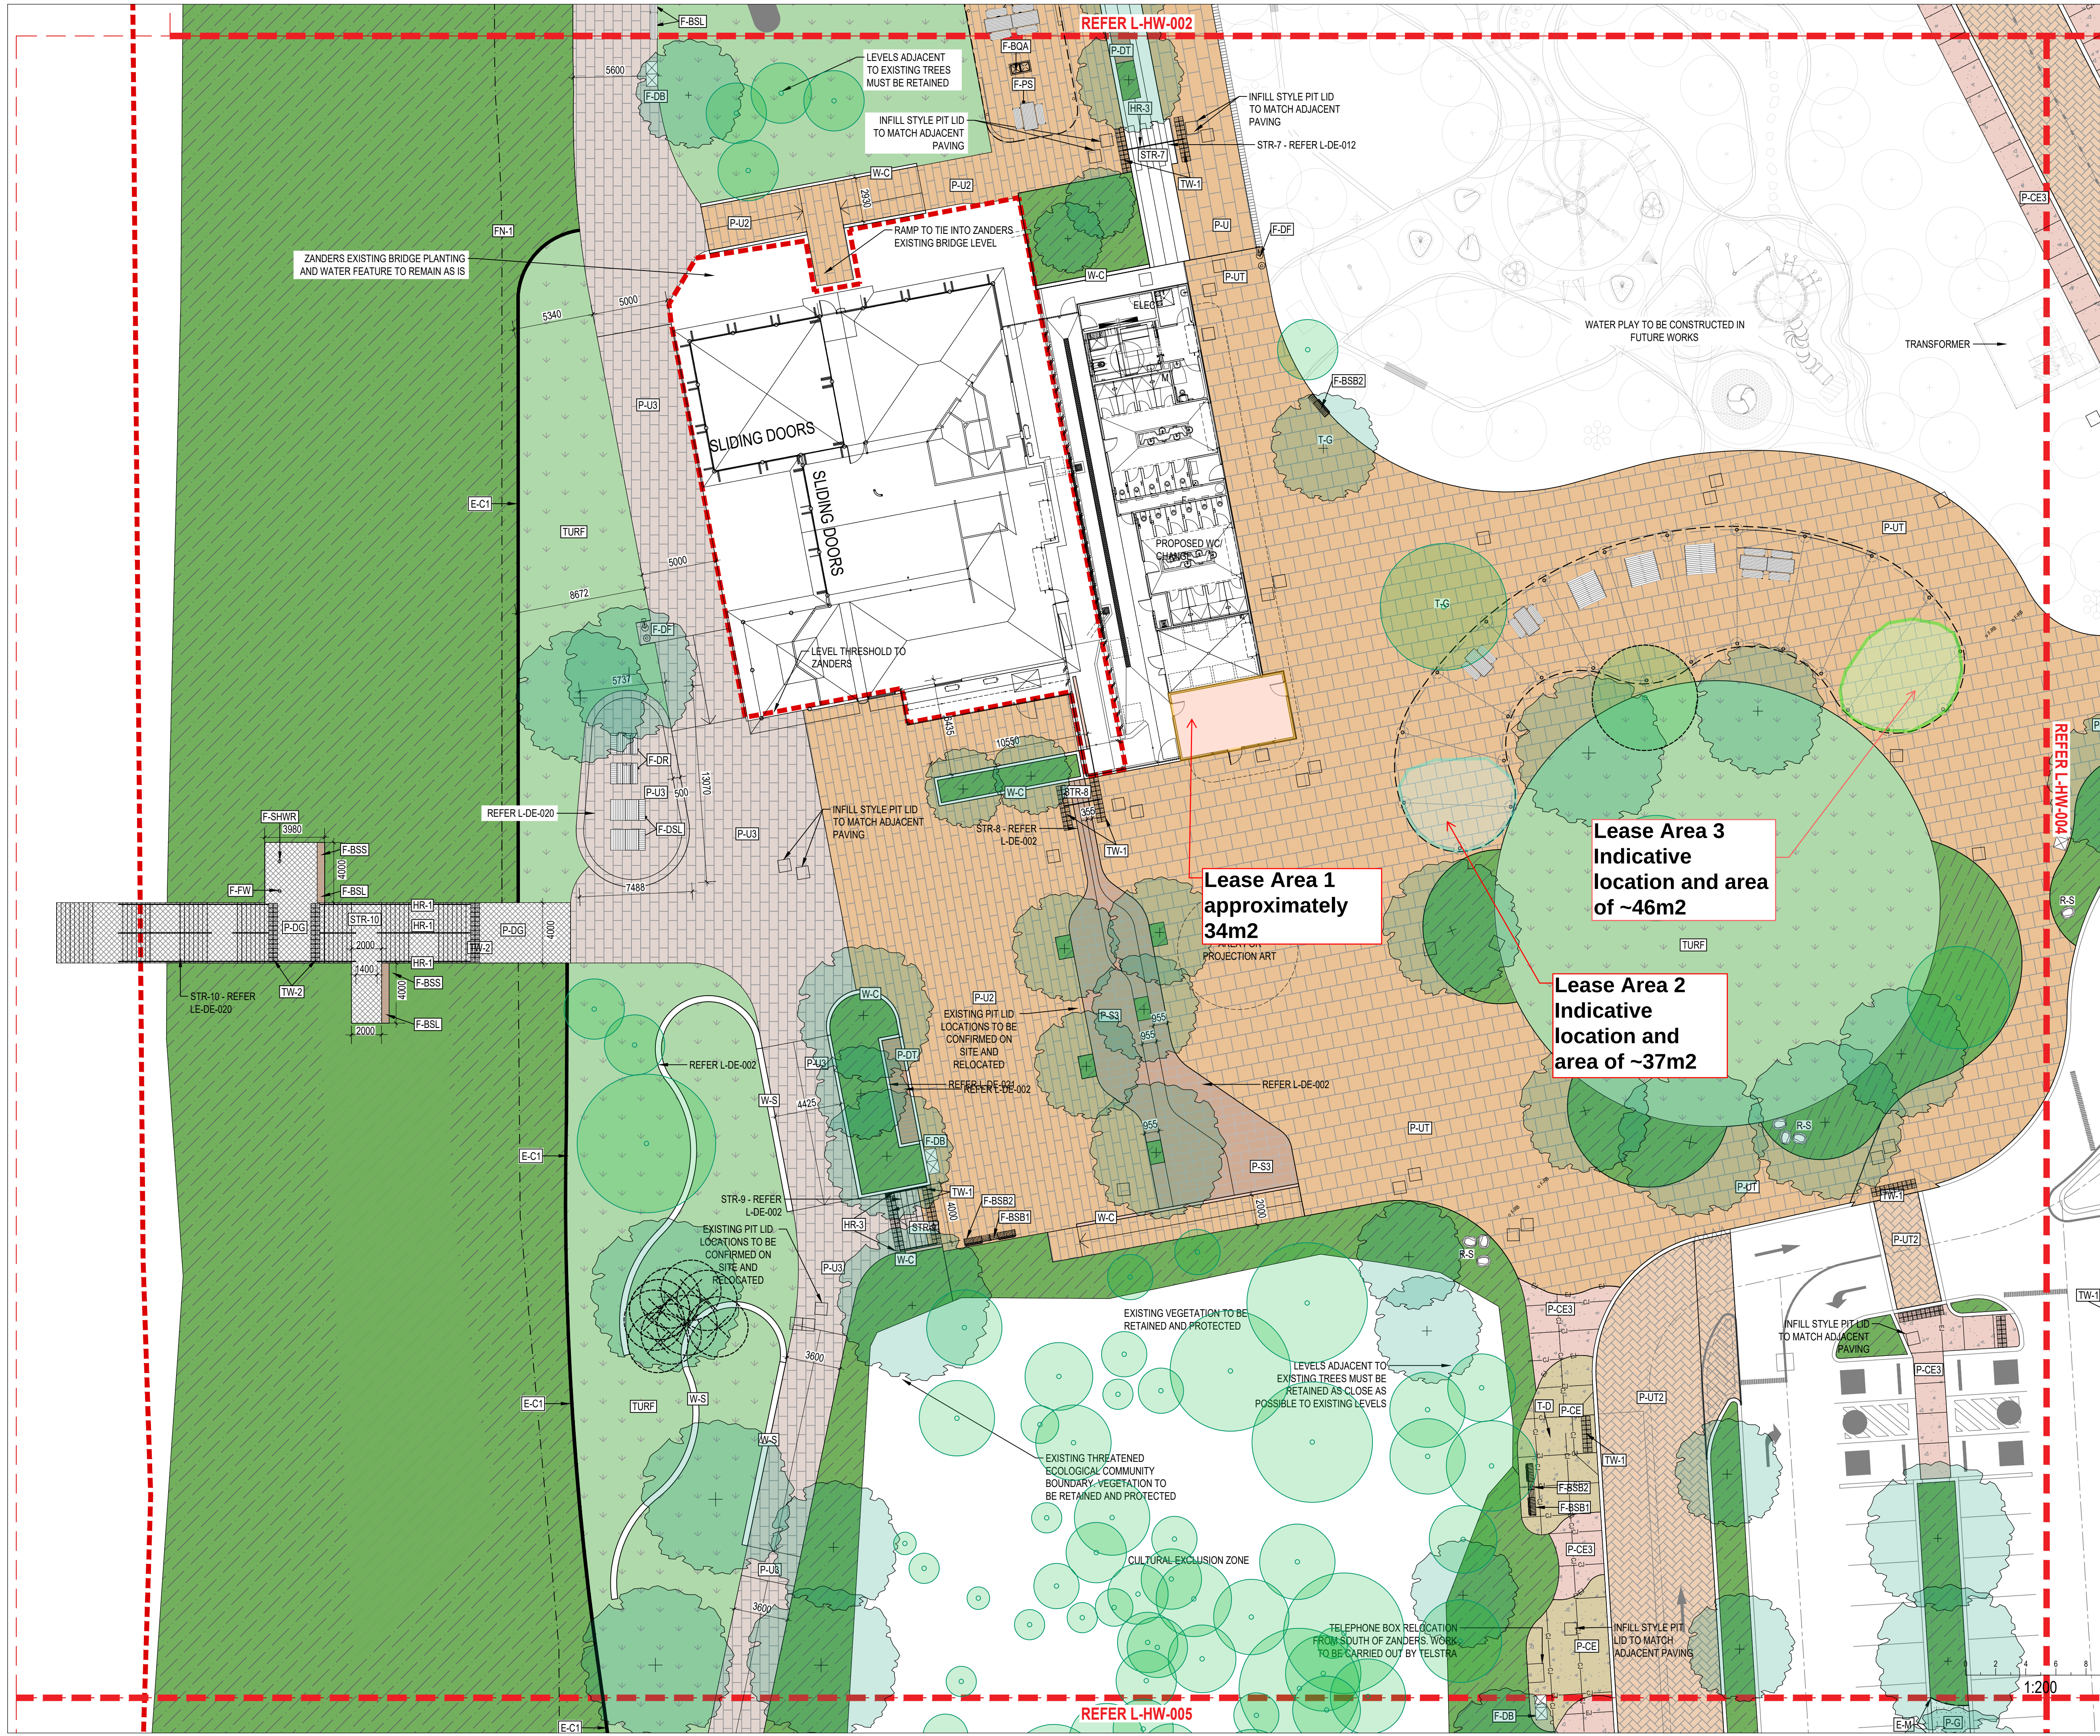

HARD WORKS LEGEND
REFER TO TYPICAL DETAILS & SPECIFICATION

- | | |
|--|--|
| --- EXTENT OF WORKS | PROPOSED TREE |
| EXISTING TREE TO BE RETAINED & PROTECTED | PLANTING REFER TO SOFT WORKS DRAWINGS |
| 100mm THICK EXPOSED AGGREGATE CONCRETE PAVEMENT | 100mm THICK EXPOSED AGGREGATE CONCRETE PAVEMENT |
| 100mm THICK EXPOSED AGGREGATE CONCRETE PAVEMENT | 150mm THICK TRAFFICKABLE EXPOSED AGGREGATE CONCRETE PAVEMENT |
| 150mm THICK TRAFFICKABLE EXPOSED AGGREGATE CONCRETE PAVEMENT | PAINTED CONCRETE |
| 100/150mm THICK TRAFFICKABLE COLOURED CONCRETE PAVEMENT | STONE PAVING (NATURAL EDGE) WITH GRAVEL FILL |
| KIMBERLEY STONE PAVING | UNIT PAVING MIX |
| UNIT PAVING MIX | UNIT PAVING MIX |
| TRAFFICKABLE UNIT PAVING MIX | TRAFFICKABLE UNIT PAVING MIX |
| COMPACTED CRUSHED GRAVEL | ROCK MULCH, 14-20MM KIMBERLEY STONE |
| GRATED DECKING | GARDEN MULCH, MINIMUM COARSE PINE BARK - RE SPECIFICATION |
| SOFTFALL SAND TO MIN. 300MM DEPTH WITHIN FALL ZONES | ROLL ON TURF |
| WALL - CONCRETE | WALL - CONCRETE SANDBLASTED |
| WALL - KIMBERLEY SANDSTONE | KIMBERLEY SANDSTONE TERRACES |
| KIMBERLEY SANDSTONE TERRACES | GATE TYPE 1 |
| --- FENCE TYPE 1 | TACTILE WARNING INDICATORS PAVING |
| TACTILE WARNING INDICATORS PAVING | TACTILE WARNING INDICATORS STUDS |
| TACTILE DIRECTIONAL INDICATORS | HANDRAIL |
| METAL EDGING | CONCRETE EDGE |
| BOLLARDS - FIXED (F-FB) REMOVABLE (F-RB) | EXERCISE EQUIPMENT |
| BOOM GATE | DUNE RECLINER |
| BENCH SEAT LONG | PICNIC SETTING |
| PLATFORM | DUNE SUN LOUNGER |
| DRINKING FOUNTAIN | BENCH WITH BACK AND ARMREST - HANDED |
| DOUBLE BIN | ACCESSIBLE BARBECUE |
| FEATURE ROCK STACKS | BEACH SHOWER/FOOTWASH |
| TREE GRATES | F-BR F-SR F-BR F-SR |
| EXPANSION JOINT @ 6M CTS | F-BR F-SR F-BR F-SR |
| CONTROL JOINT @ 2M CTS @ 3M CTS REINFORCED | CUSTOM CURVED SEAT |
| | ISOLATION JOINT |

CONSTRUCTION ISSUE

10/06/2026	ISSUE FOR CONSTRUCTION	C1
30/10/2024	ISSUE FOR TENDER	T1
30/03/2023	100% DOCUMENTATION FOR REVIEW	R
15/09/2022	85% DETAILED DESIGN	A
DATE	DESCRIPTION	REV

PROJECT TITLE		Shire of Broome	
SHIRE OF BROOME		Cable Beach Foreshore Redevelopment	
DRAWING TITLE		HARD WORKS PLAN (3 OF 8)	
PROJECT NO.	SCALE @ A1	PLOT DATE	REVISION
2119	1:200	15/07/2026	
FILE PATH		C1	
P:\PROJECTS\COMMERCIAL\03 COMPLETED PROJECTS\2119 SHIRE OF BROOME CABLE BEACH FORESHORE REDEVELOPMENT\03 HARDWORKS\CONSTRUCTION\HARDWORKS PLANS\ACTIVE\DWG			
DRAWN	CHECKED	APPROVED	DRAWING NO.
JLS	RB	PV	L-HW-003
JOSH BYRNE & ASSOCIATES			
LANDSCAPE • SUSTAINABILITY • COMMUNICATIONS			
Suite 109, Atwell Buildings			
3 Cantonment Street, Fremantle WA 6160			
PO Box 1866, Fremantle WA 6959			
08 9433 3721 www.joshbyrne.com.au			

NOTE: CHECK ALL DIMENSIONS ON SITE PRIOR TO COMMENCING WORK. WRITTEN DIMENSIONS SHALL TAKE PRECEDENCE. ALL DRAWINGS TO BE READ IN CONJUNCTION WITH MANUFACTURERS AND CONSULTANTS DOCUMENTATION AND SPECIFICATION. REPORT ANY DISCREPANCIES TO LANDSCAPE ARCHITECT BEFORE PROCEEDING WITH WORK.

COPYRIGHT ©: THIS DOCUMENT MAY ONLY BE USED FOR THE PURPOSE FOR WHICH IT WAS COMMISSIONED IN ACCORDANCE WITH THE TERMS OF ENGAGEMENT.