



TYPICAL SEMI-MOUNTABLE KERB 'SMK' DETAIL

SCALE 1 : 20

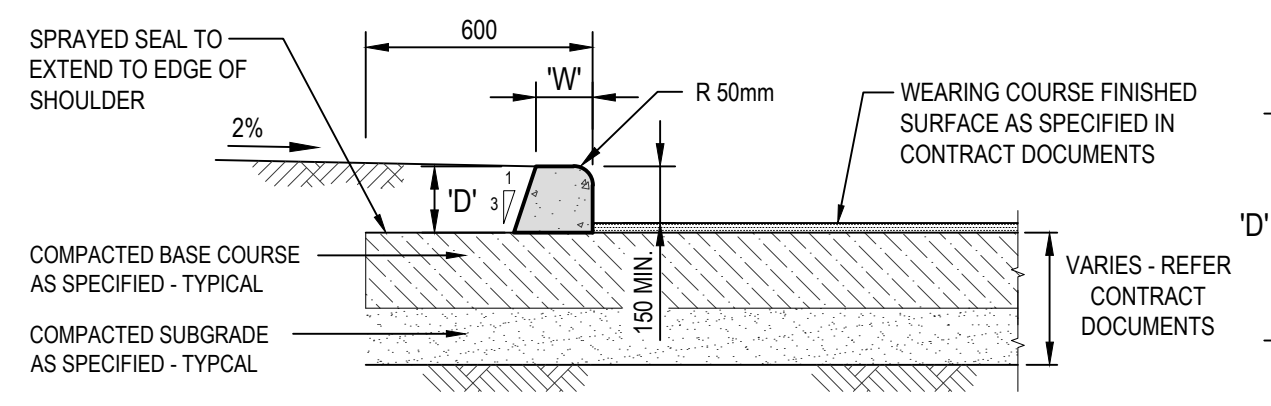

TYPICAL BARRIER KERB 'BK' DETAIL

SCALE 1 : 20

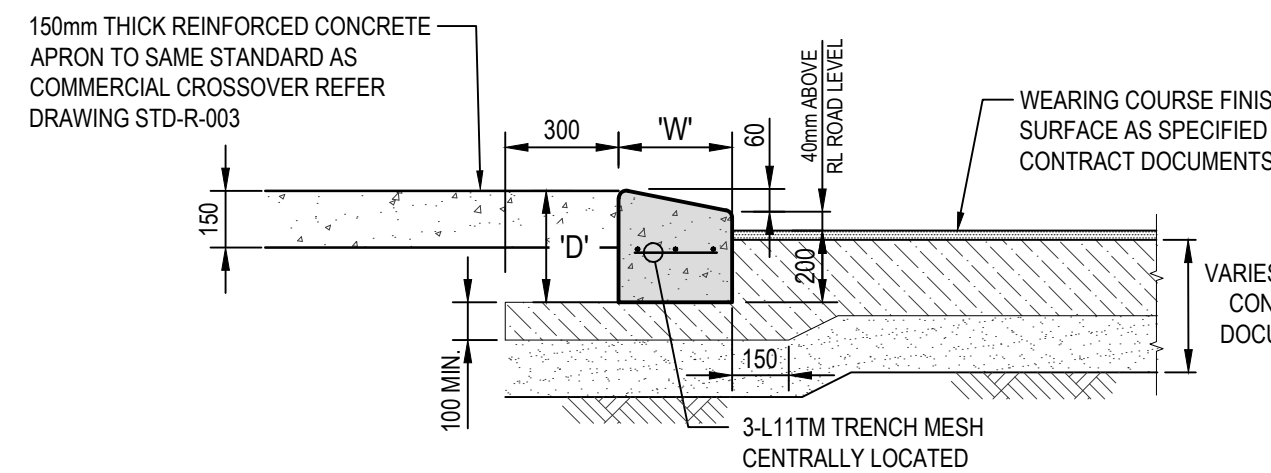


TYPICAL MOUNTABLE KERB 'RMK' AT ROUNDABOUT DETAIL

SCALE 1:20

- NOTES**
1. ALL KERB CORNERS RADII TO BE 20mm UNLESS STATED OTHERWISE.
 2. KEYS SHALL BE INSTALLED ON ALL BENDS <40mm RADIUS.
 3. EXPANSION JOINTS SHALL BE INSTALLED AT
 - a) 6.0m MAX. CENTRES
 - b) TANGENT POINTS
 4. CONTROL JOINTS SHALL BE INSTALLED AT 2m CENTRES, CUT THROUGH
 5. THE ENTIRE DEPTH OF KERB AND FINISHED OFF WITH GROOVE TOOL.
 6. CONCRETE STRENGTH SHALL BE 32MPa AT 28 DAYS WITH MAXIMUM SLUMP OF 80mm.
 - 7.


KERB SCHEDULE			
KERB TYPE	KERB WIDTH 'W'	WEARING COURSE	KERB HEIGHT 'D'
SMK	250mm	SPRAYED SEAL	MIN. 150mm
		ASPHALT	150mm + ASPHALT THICKNESS
		BLOCK PAVING	150mm + PAVER AND BEDDING SAND
BK	150mm	SPRAYED SEAL	MIN. 175mm
		ASPHALT	150mm + ASPHALT THICKNESS
		BLOCK PAVING	150mm + PAVER AND BEDDING SAND
RMK	300mm	SPRAYED SEAL	MIN. 300mm
		ASPHALT	XX + ASPHALT THICKNESS
		BLOCK PAVING	XX + PAVER AND BEDDING SAND
RFK	300mm	SPRAYED SEAL	MIN. 150mm
		ASPHALT	XX + ASPHALT THICKNESS
		BLOCK PAVING	XX + PAVER AND BEDDING SAND
MK	300mm	SPRAYED SEAL	MIN. 150mm
		ASPHALT	XX+ ASPHALT THICKNESS
		BLOCK PAVING	XX + PAVER AND BEDDING SAND

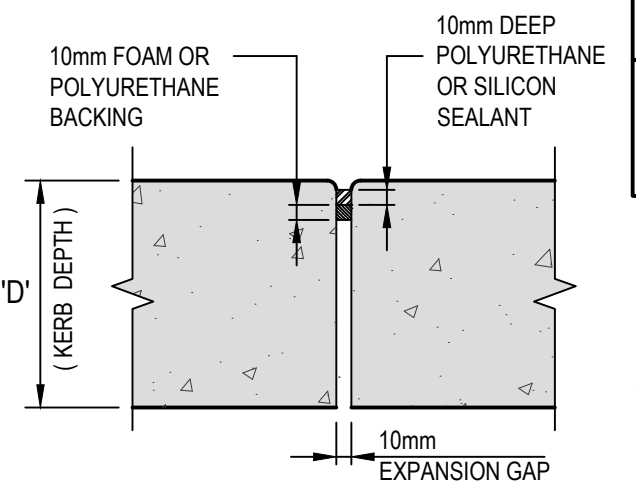

TYPICAL EXPANSION JOINT 'EJ' DETAIL


NOT TO SCALE

NOTE: REFER TO NOTE 3. THIS SHEET AND DESIGN DRAWINGS FOR LOCATIONS

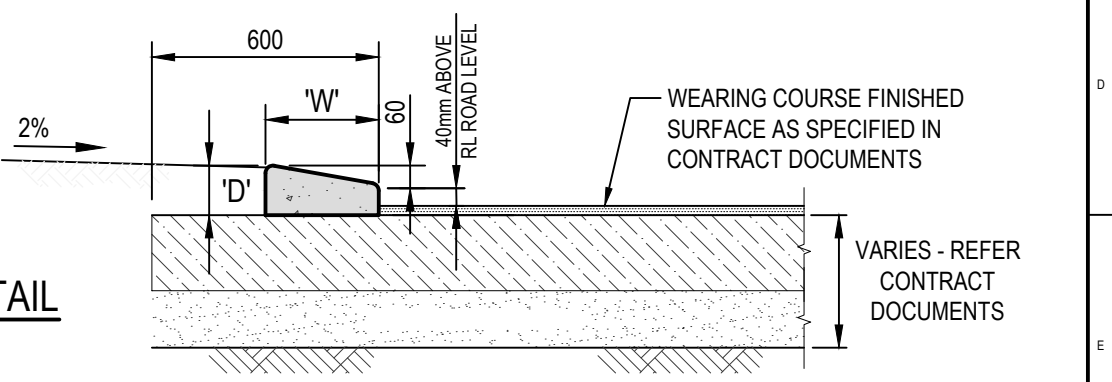

TYPICAL MOUNTABLE KERB 'MK' DETAIL

SCALE 1:20

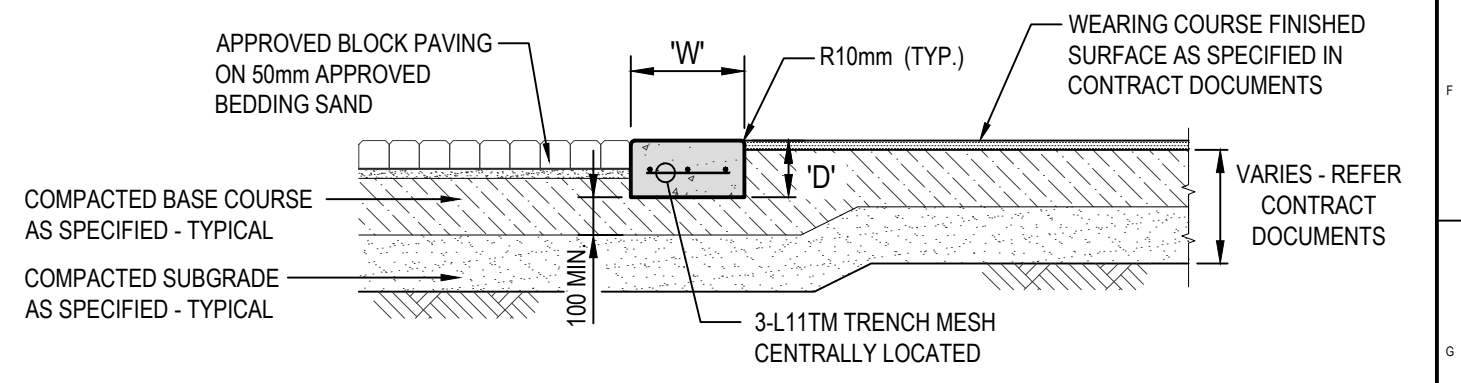

TYPICAL REINFORCED FLUSH KERB 'RFK' DETAIL

SCALE 1:20

REV	DATE	DESCRIPTION	DRN	DES	CKD	PM
1	OCT 2019	SOB STANDARD DRAWING UPDATED - RE-ISSUED FOR CONSTRUCTION	KD	PC	-	-
0	27/04/2018	INITIAL ISSUE	JRH	LH	-	-

CHECK PRINT		
ACTION	INITIALS	DATE
DRAFTER	KDudley	08 Nov, 2019
CHECKED		
CORRECTED		

HORIZONTAL DATUM	
VERTICAL DATUM	
CONTOUR INTERVAL	

SHIRE OF BROOME
27 WELD STREET (PO BOX 44)
BROOME WA 6725
TEL (08) 9191 3456
FAX (08) 9191 3455
Shire@broome.wa.gov.au



STANDARD DRAWING
ROAD
CONCRETE KERBING STANDARDS
DRAWING NUMBER STD-R-002

PROJECT NUMBER	STD-R
SHEET SIZE	A3
SCALE	AS SHOWN
REV	1