


ATTACHMENT 1 - LOCALITY PLAN

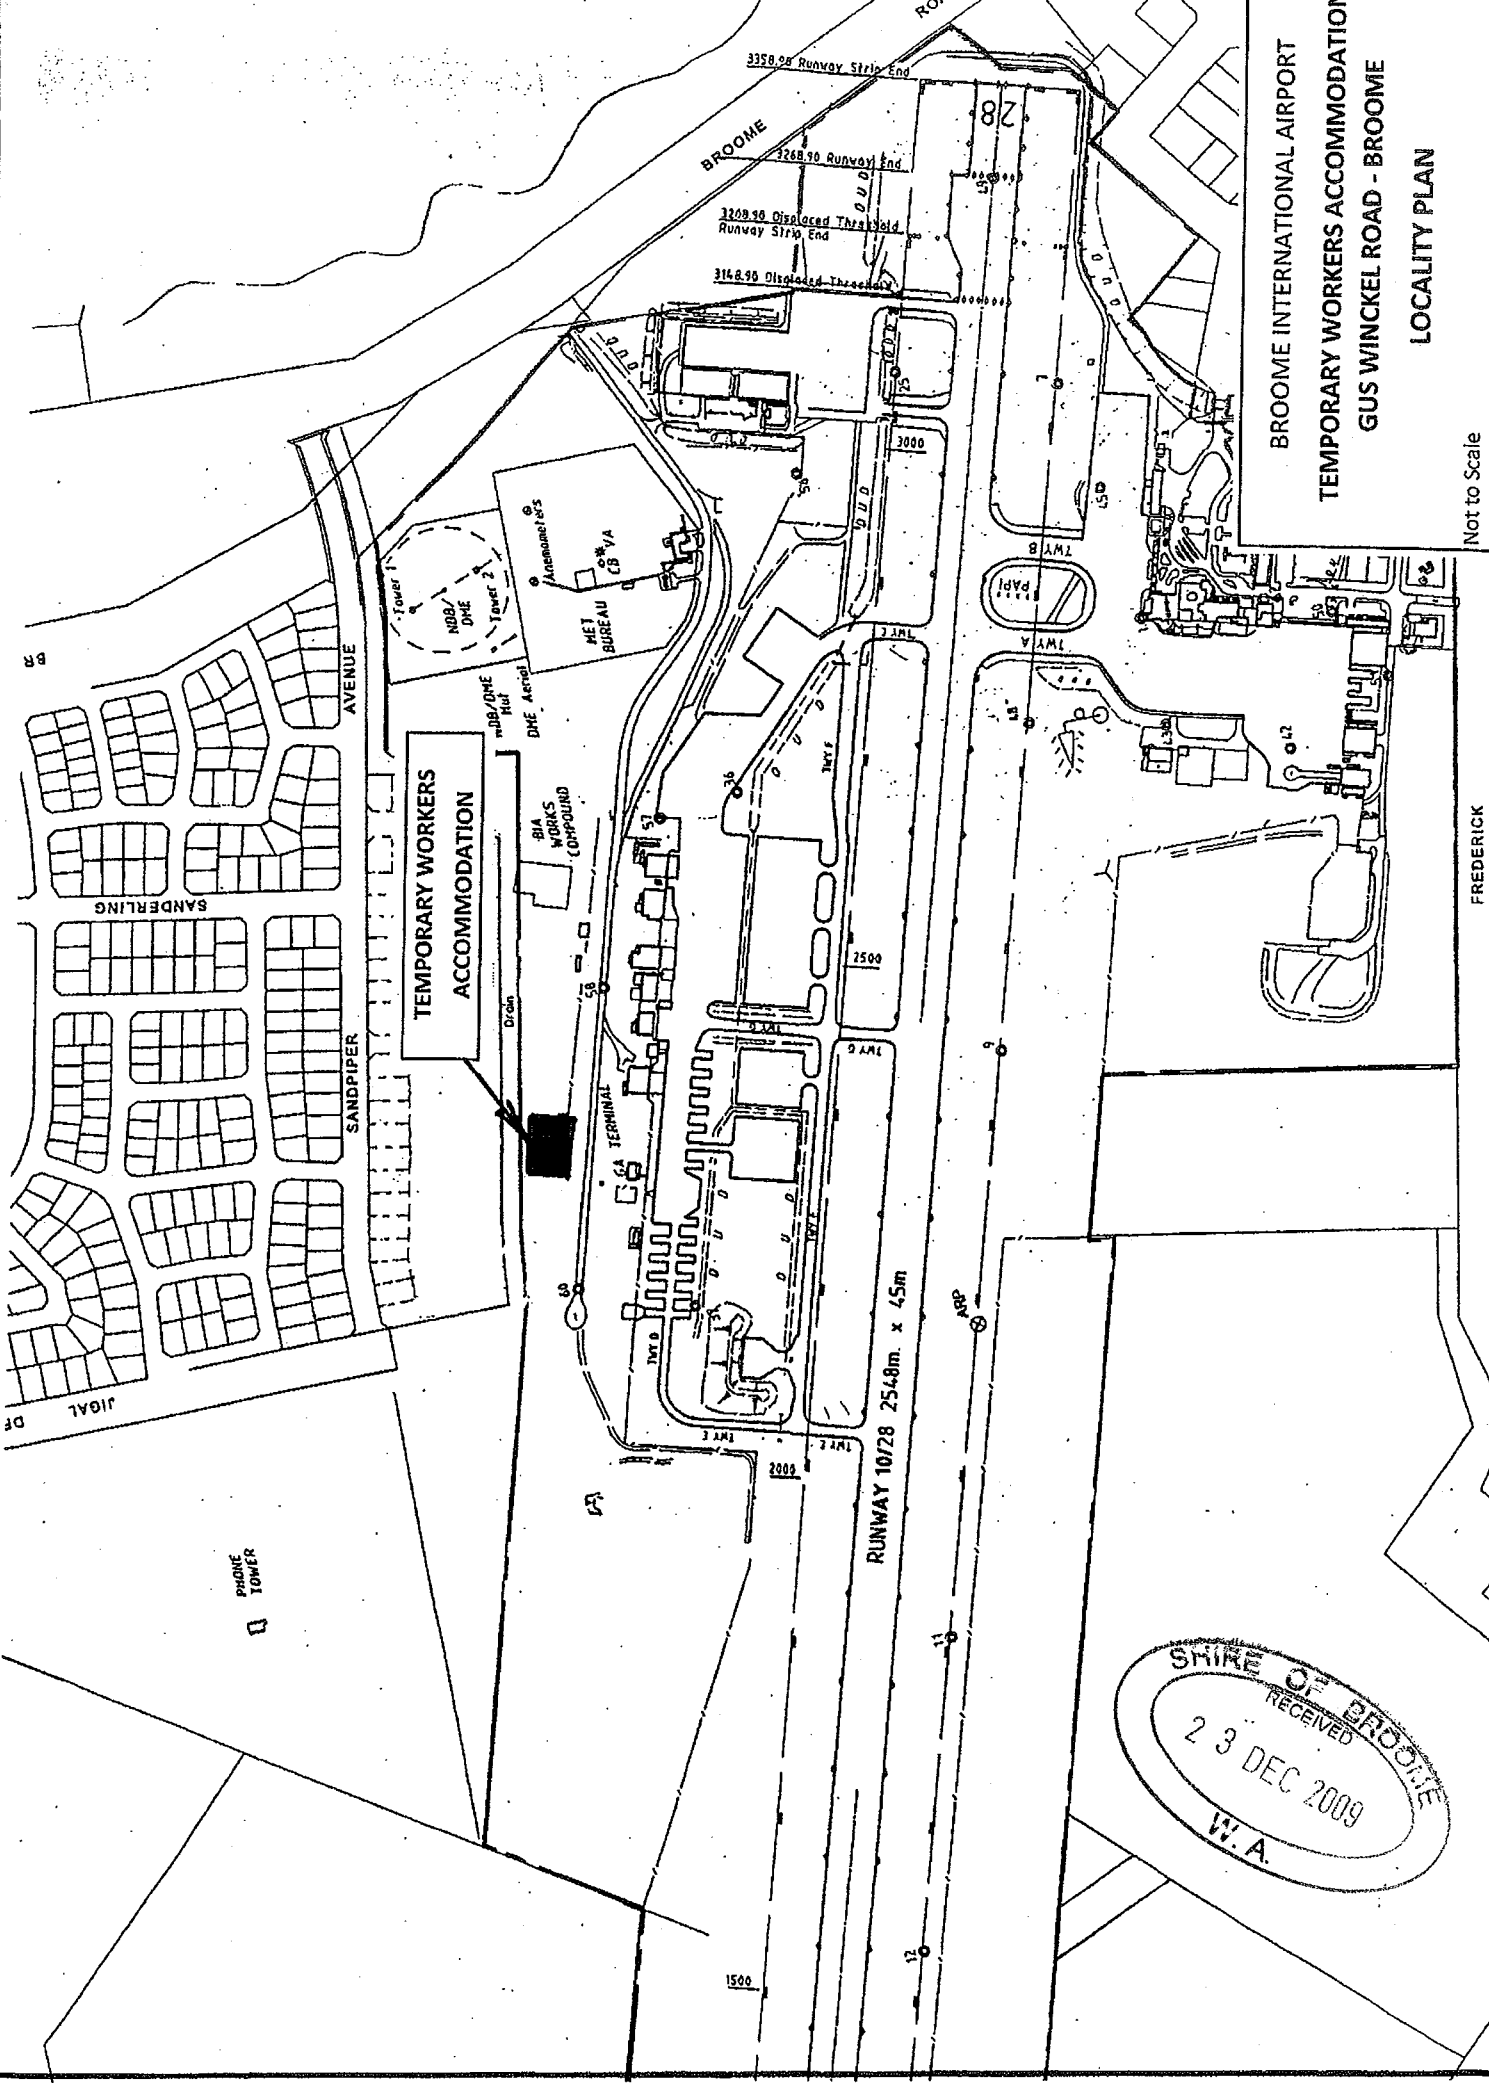


BROOME INTERNATIONAL AIRPORT
TEMPORARY WORKERS ACCOMMODATION
GUS WINKEL ROAD - BROOME
LOCALITY PLAN

Not to Scale


FREDERICK

SHINE OF BROOME
RECEIVED
23 DEC 2009
W.A.


ATTACHMENT 2 – SITE PLAN

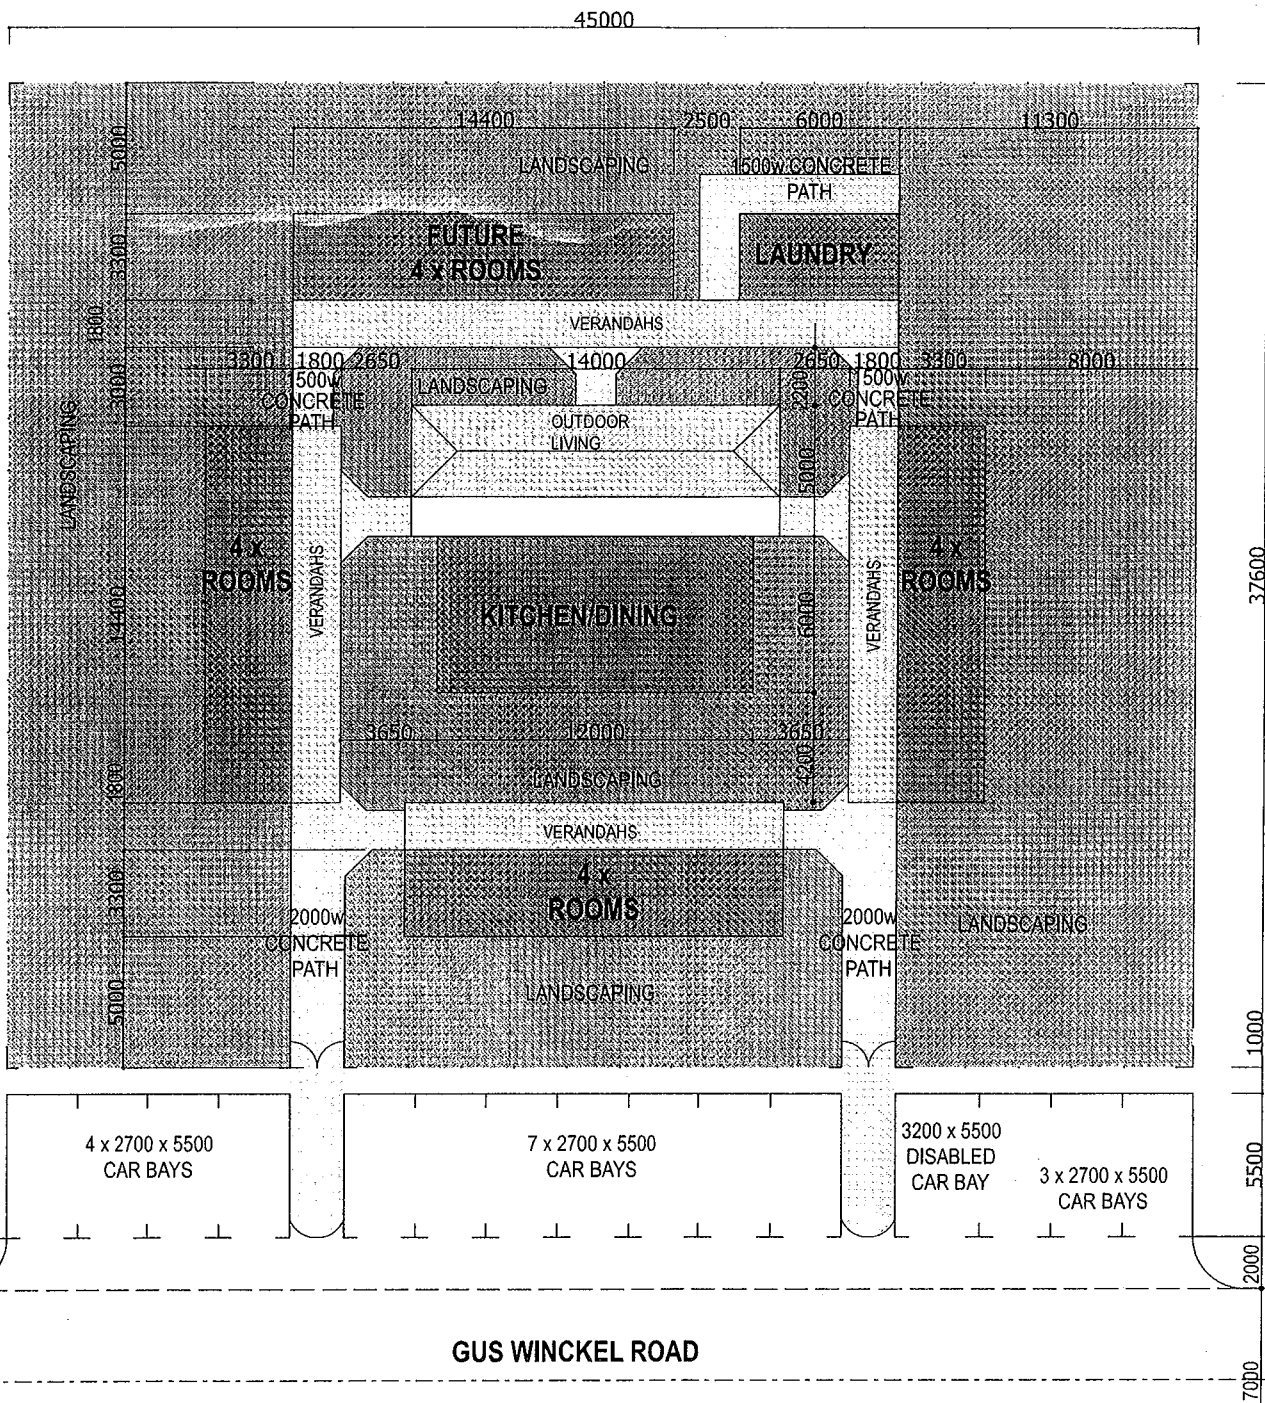

ADDITIONAL PARALLEL PARKING BAYS THIS SIDE IF REQUIRED

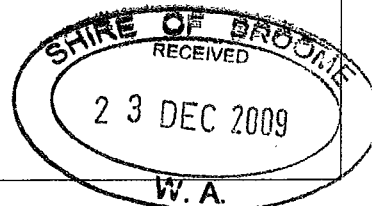

BROOME INTERNATIONAL AIRPORT – TEMPORARY WORKERS ACCOMMODATION

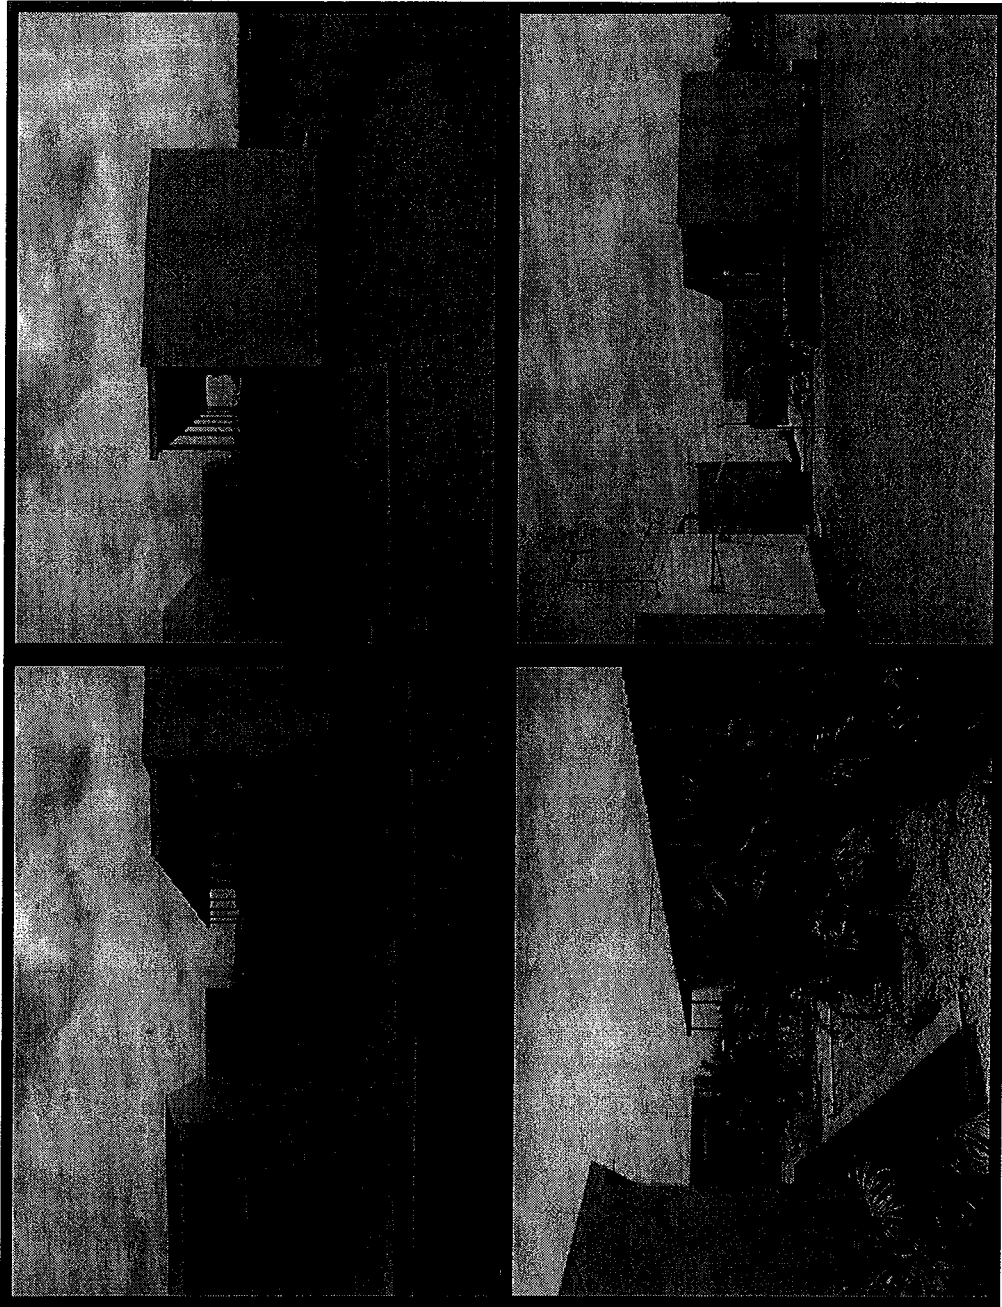


SHIRE OF BROOME
RECEIVED
23 DEC 2009
W. A.

ATTACHMENT 4 - FLOOR PLANS


4 room

CONSTRUCTION DETAILS

PROJECT NUMBER	- 17
ALUMINUM FINISHES	- 1
PAINTS	- 1
ROOFING	- 1
GLASS	- 1
CEILING	- 1
FLOORING	- 1
WALLS	- 1
DOORS	- 1
WINDOWS	- 1
MECHANICAL	- 1
ELECTRICAL	- 1
PLUMBING	- 1
HEATING	- 1
Cooling	- 1
Other	- 1

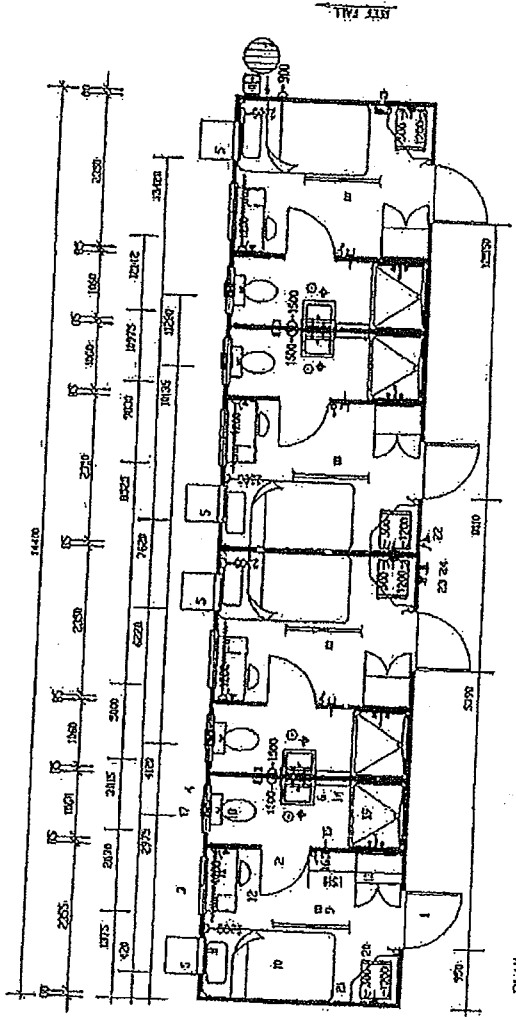

NOTE: ACoustic INSULATION TO CENTRAL PARTY WALL ONLY

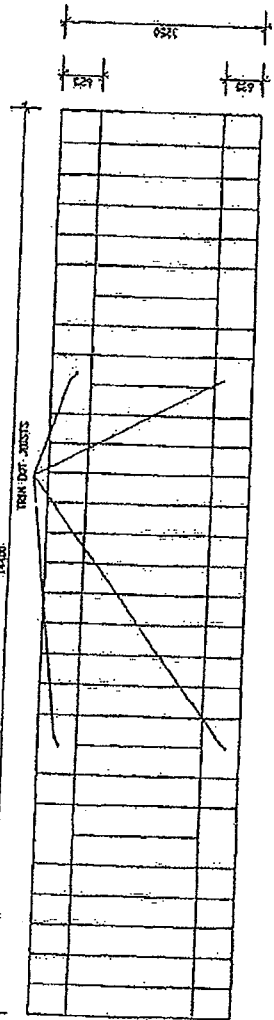


CLASSIC PLAN - 2 RAIL CANTILEVER TYPE
HIRE STANDARD - 2x200x18 MAIN BEAMS, 75x4 SFS ENDS & 75x25x5 RIS LITERS


ITEM	QTY	DESCRIPTION	ITEM	QTY	DESCRIPTION
24	1	FIRE ALARM BELL C/W BATTERY	32	4	STACK BRASS
25	1	FIRE EXTINGUISHER 4.5KG 12P	33	4	WASTING BASK BUSHING C/D-SHOWN
26	1	EXTERIOR BELLOUS LIGHT C/W MOUNTING BRACKET BULB	34	1	100% DRY BOTTLE BRUSH C/W BRUSHING BRISTLES
27	1	TV SET 28" C/750	35	2	WIRE DETECTOR 24V CONNECTED TO ALARM RELAY BASE
28	1	240 LITRES 240L FRIDGE	36	1	DOY FLUORE C/W SWITCH - WALL PLACED OVER BED
29	1	SHOWER CABINET THERMOGLASS JACKSON C/W CURTAIN & ROLL	37	1	10T WATER SERVICE - 1/2" LINE 100MM TYPICAL IN BUILDING
30	1	TOILET UNIT C/W PAPER WELDER AND EXTENSION	38	1	100MM WALL RIMMED BED C/W DUFFY TUBBERS CANNOT OVER
31	1	CONCRETE FILL WALL SKINDED	39	1	100MM PIPES PREFERRED BRASS OR GALVANIZED C/W FLASHERS
32	1	DOY RISK DOUBLE GROUND PLASTER	40	1	DIKOR INTERNAL PARTNER BARRIERS
33	1	DOY RISK DOUBLE GROUND PLASTER	41	1	DIKOR PLAIN METAL SINGLE 200x50x80P
34	1	DOY RISK DOUBLE GROUND PLASTER	42	1	DIKOR PLAIN METAL SINGLE 200x50x80P
35	1	DOY RISK DOUBLE GROUND PLASTER	43	1	DIKOR PLAIN METAL SINGLE 200x50x80P
92	1	DOY RISK DOUBLE GROUND PLASTER	100	1	DIKOR PLAIN METAL SINGLE 200x50x80P

ALUMCO

ALUMCO ALUMINIUM PRODUCTS PTY LTD
1150 WILSON ROAD, WILSON, VIC 3177
TEL: 03 9450 1111 FAX: 03 9450 1112
WWW.ALUMCO.COM.AU

1400 x 3250	4-PERSON ACCOMMODATION UNIT
PROVIDED STANDARD V60 HIRE STRIKE UNIT	
AUSTO-HIRE (WESTERN AUSTRALIA)	
HS04/14-433-6	

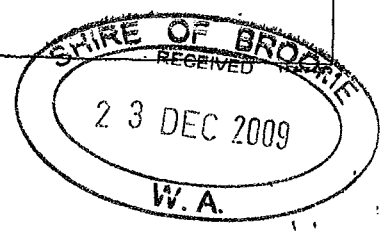

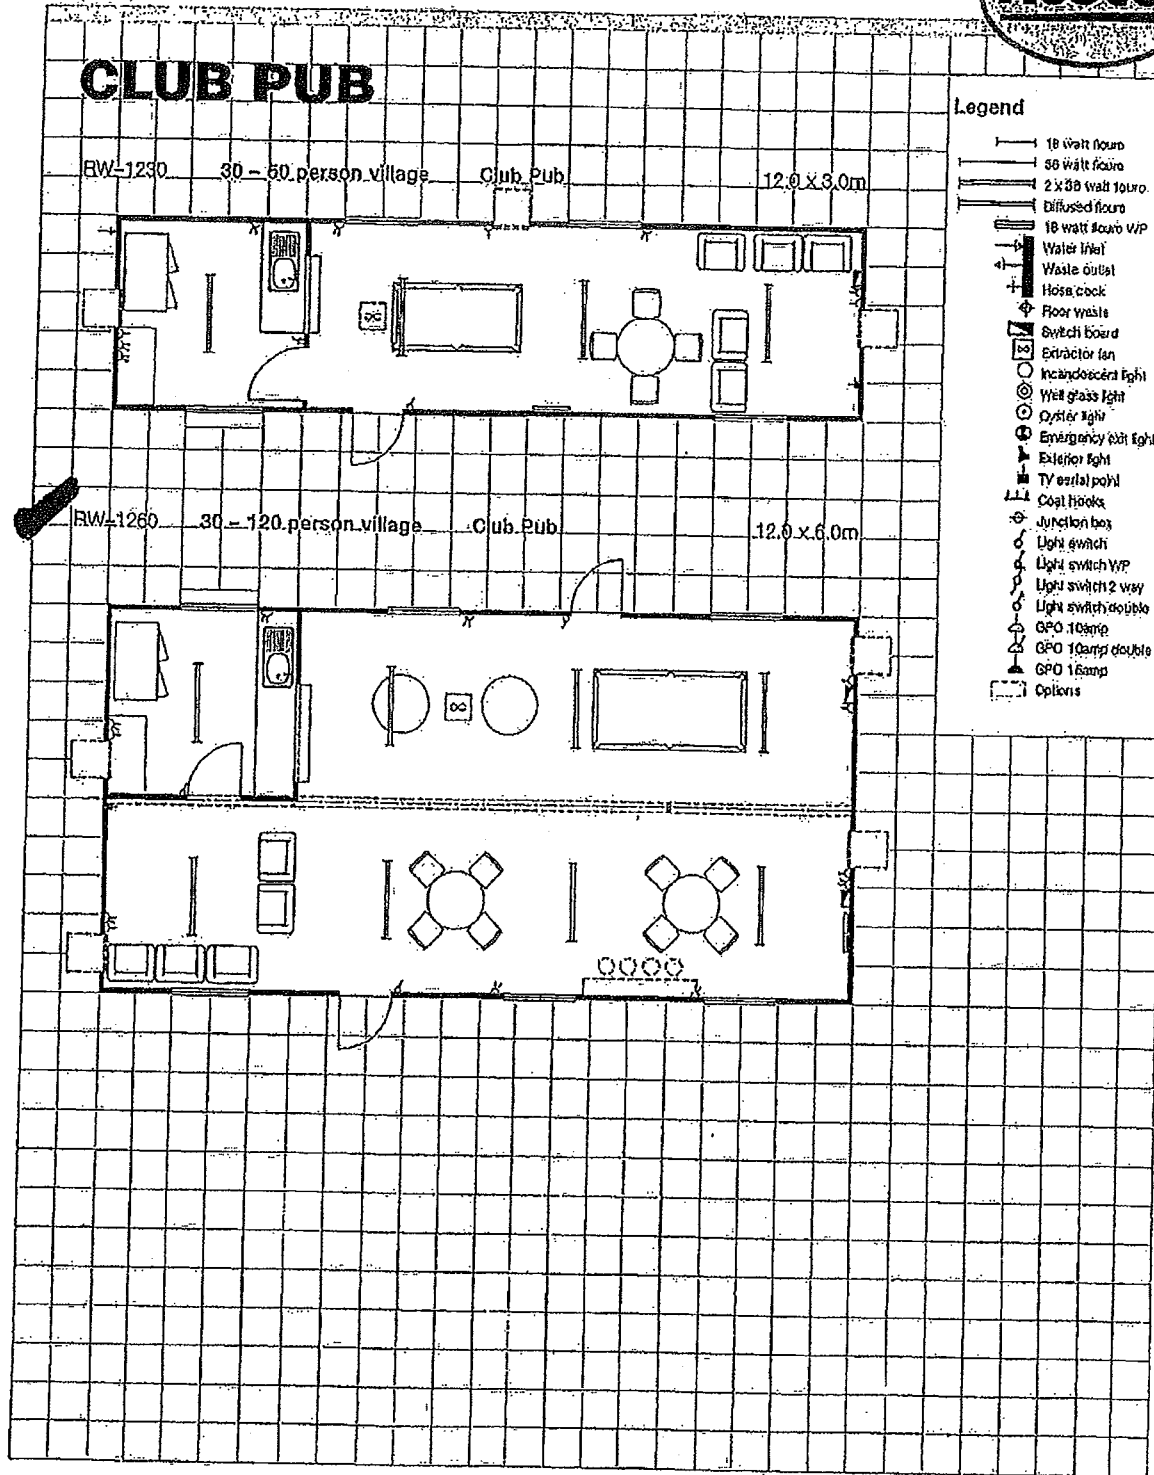

These Ausco Building Systems' designs form part of an extensive range of standard building designs available from Ausco for sale or hire.

Ausco Building Systems can meet any stage of your project's requirements with a service and support program that includes:

- Building design, layout, furniture and equipment
- All building application facilities such as: accommodation, classrooms, offices and amenities.
- Manufacture and transport
- Site preparation, installation and services

Please check with Ausco Branch Offices for confirmation of current issues as these layouts are subject to changes without notice.
 Also check local building and industry regulations
 © Copyright Ausco Building Systems

Index to manuals BS-RW01-TS



Building Systems

