


DIAL 1100
BEFORE YOU DIG

WARNING
SERVICES ON PLAN ARE
DIAGRAMATIC ONLY.
CAUTION TO BE TAKEN
WHEN EXCAVATING.
REFER TO CONSTRUCTION
NOTE 5.

NOTE
DIMENSIONS SHOWN ON DRAWING
ARE APPROXIMATE ONLY

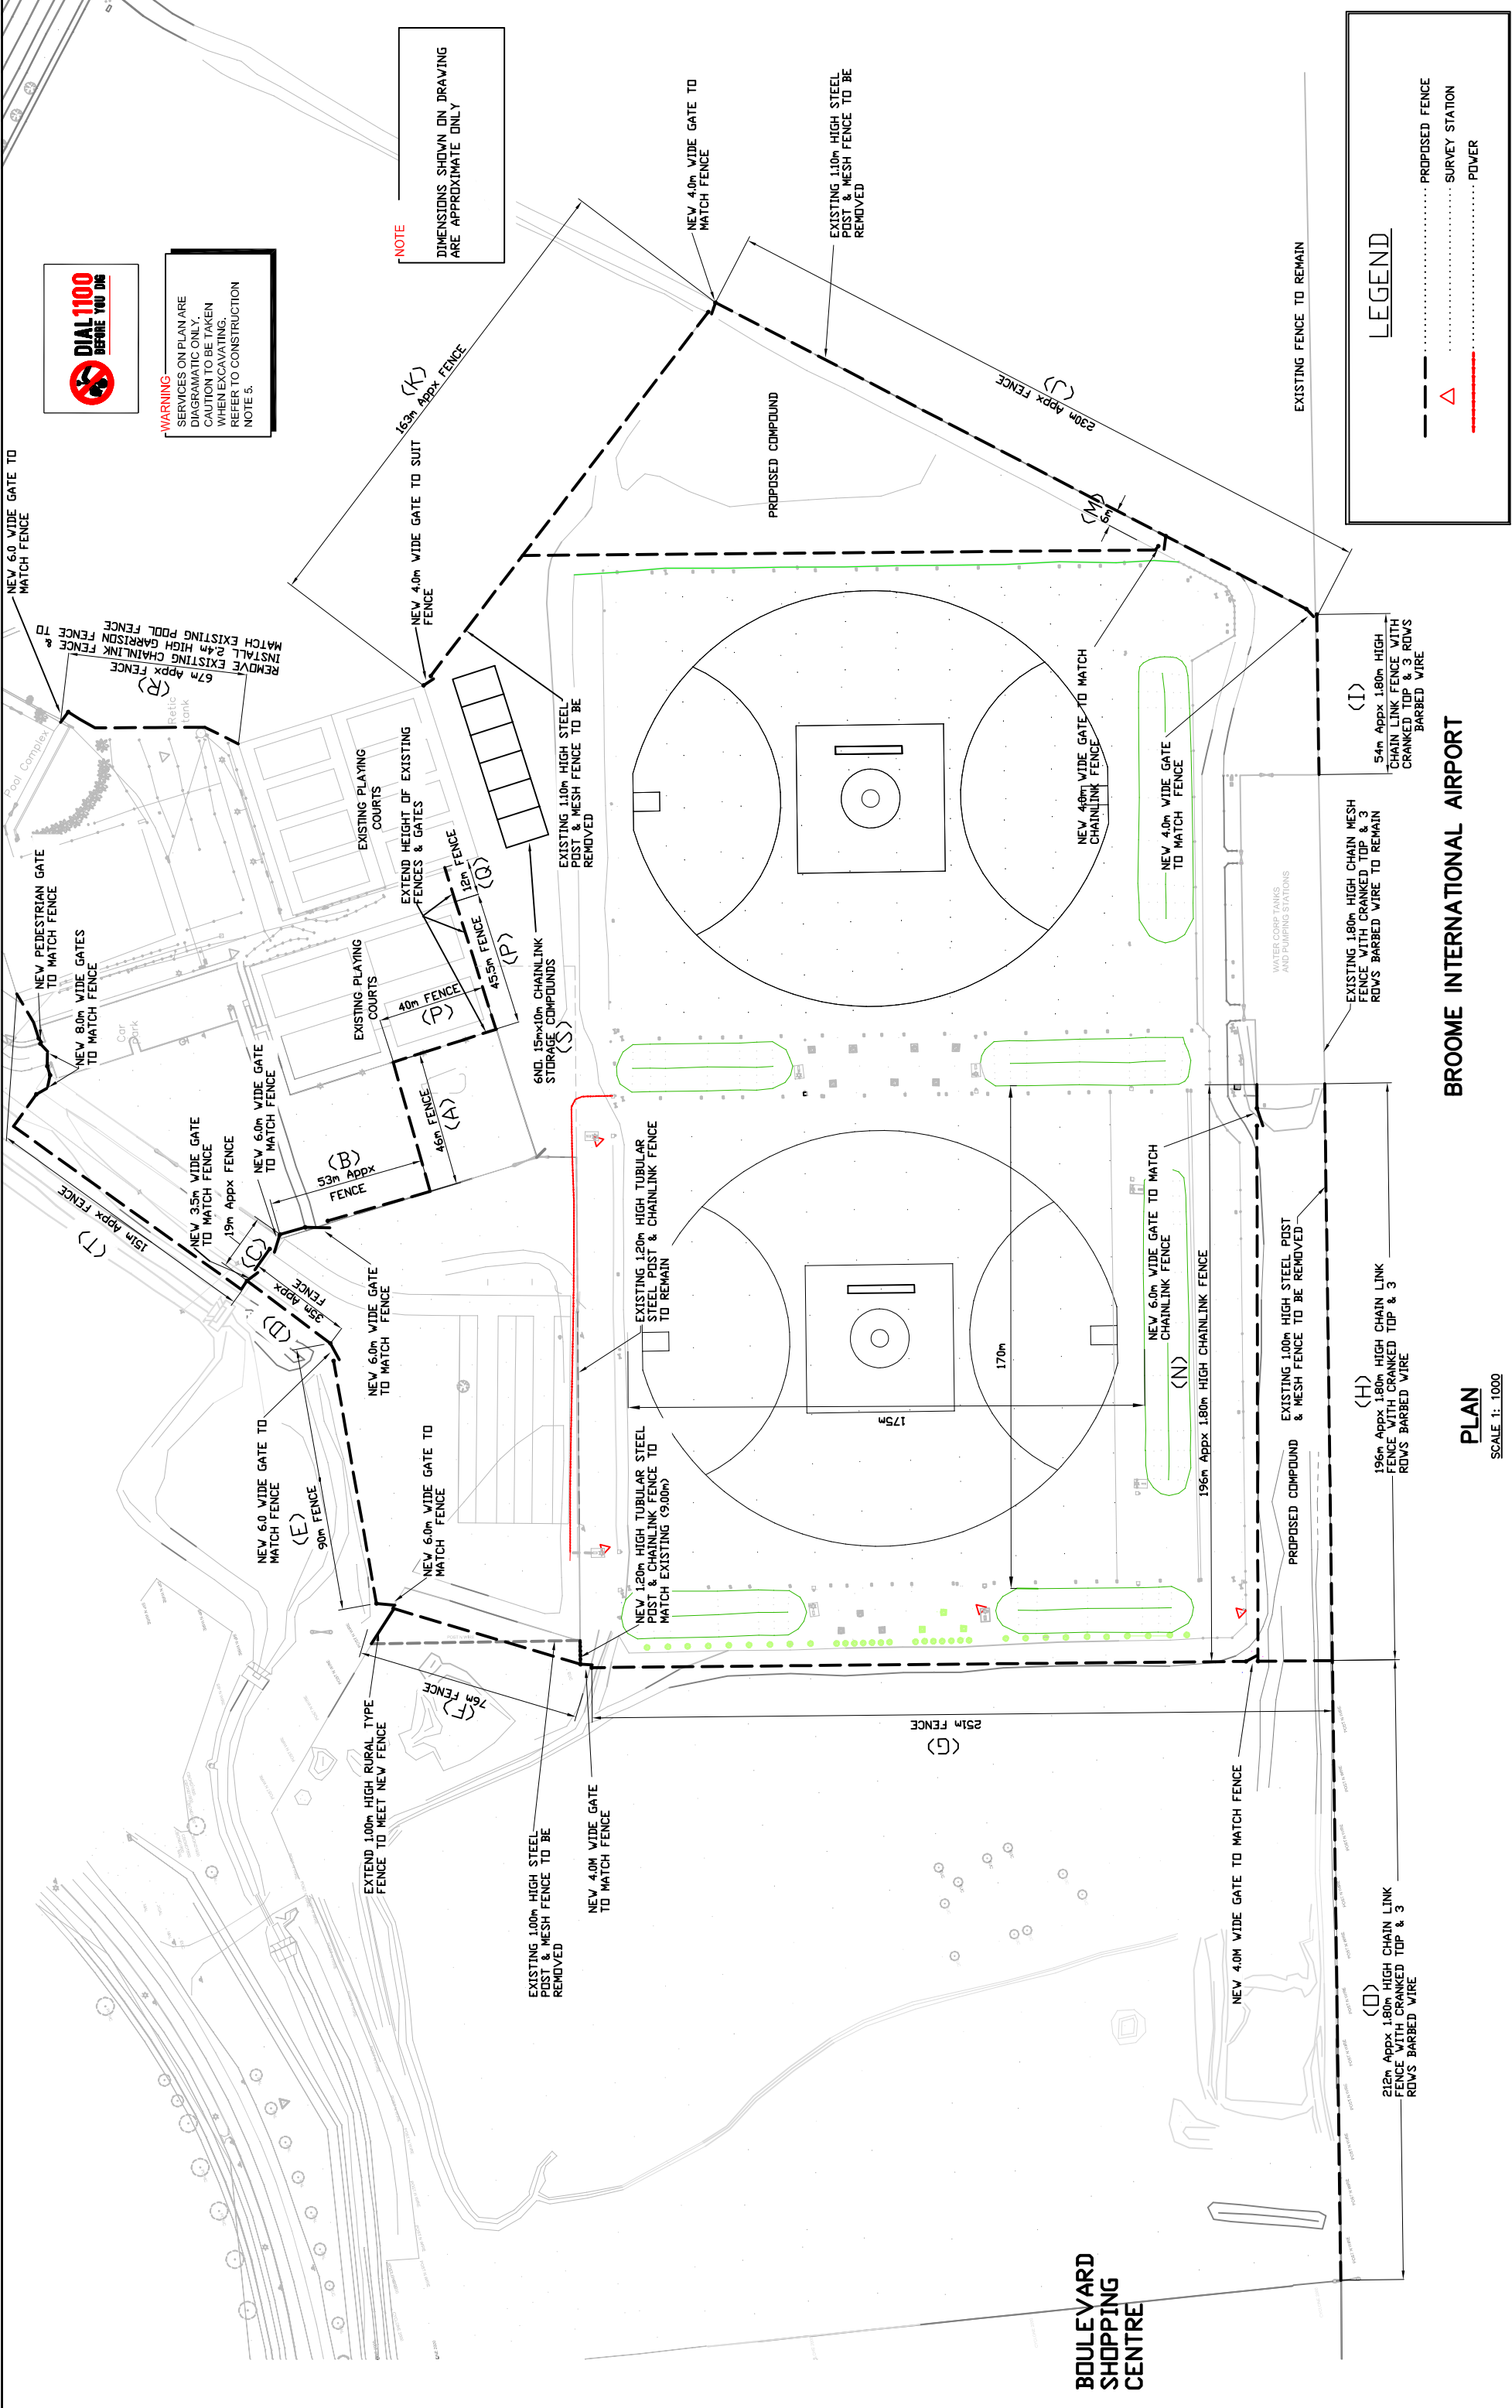

LEGEND

--- PROPOSED FENCE
 ▲ SURVEY STATION
 --- POWER

BROOME INTERNATIONAL AIRPORT

PLAN
SCALE 1:1000

Sheet No. 1 of 1
Drawing Number P10-005

BRAC
SPORTS FIELDS

Shire of Broome
people . place . prosperity

Survey	—	Scale AS SHOWN (A1 SHEET)	AutoCAD Ref: M:\CAD\Des 06-08\100-07
Design	DS	Drawn DS	CivilCAD Ref: M\2200\DATA\BRAC-08
Checked	JW	Contour Interval	Approved
Date	26-03-10		

SHIRE OF BROOME
WELD ST. (P.O. BOX 44)
BROOME W.A. 6725
TEL (08) 9191 3456
FAX (08) 9191 3455

AMENDMENTS	No	DATE	BY	APP'D	REVISION
	DS	JW			