

LAND ACT 1933
(Section 33(2))

COUNCIL
Item No. <u>9.4.4</u>
No. Pages <u>2</u>

VESTING ORDER

DOLA File 2802/979

I, The Honourable Sir Francis Theodore Page Burt, Companion of the Order of Australia, Knight Commander of The Most Distinguished Order of Saint Michael and Saint George, Queen's Counsel, Governor of the State of Western Australia, do hereby in pursuance of the powers enabling me in that behalf, and under and by virtue of the provisions of Section 33(2) of the Land Act 1933, direct that Reserve No. 36477 (Broome Lot 2789)


shall vest in and be held by the Shire of Broome

for the designated purpose of "Recreation Parking and Drainage"

with power, subject to the approval in writing of the Minister for Lands to each and every lease or assignment of lease being first obtained, to lease the whole or any portion thereof for any term not exceeding twenty one (21) years from the date of the lease.

Given under my hand, at Perth


this day
of 11 JUN 1991 19

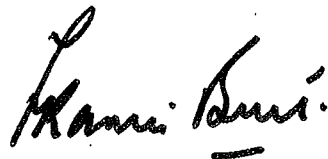

GOVERNOR

LOT 684

LOT 981

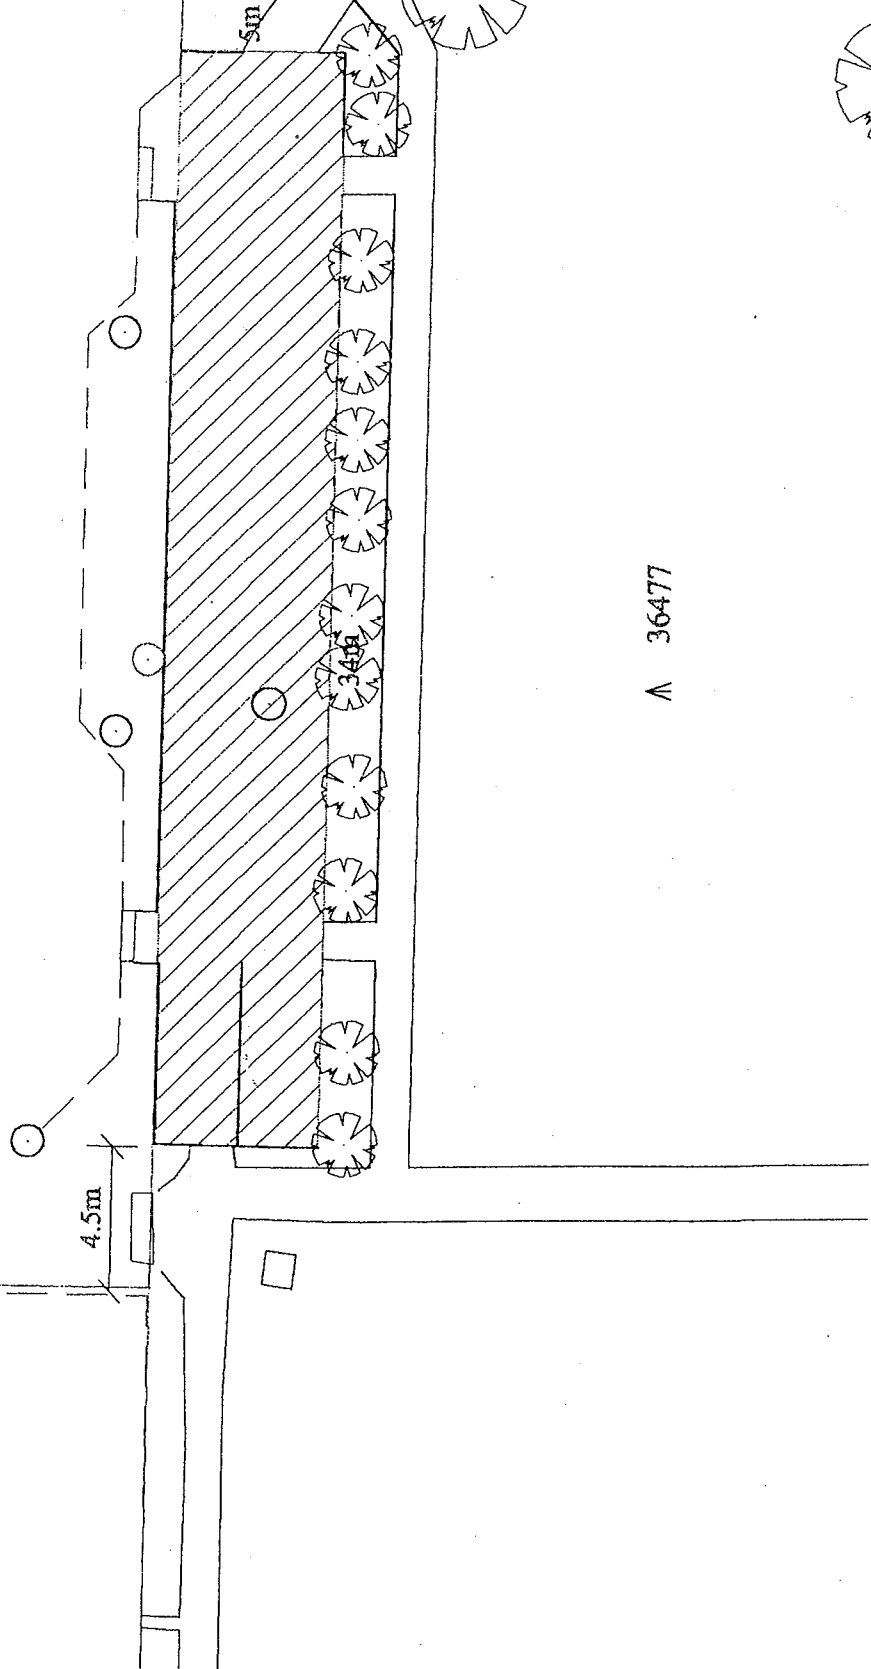

BUREAU OF RECORDS 1000 ST. P.O. BOX 44 RECORDS BLDG. 714 6726 TEL (98) 6126 1200 FAX (98) 6126 1261	Scale	1:250	Sheet No.	1 of 1
	Drawn	GH	Drawing Number	98-402
		Project No.	98-402	
		Date	11.09.98	
CABLE BEACH RESERVE LEASE AREA				