
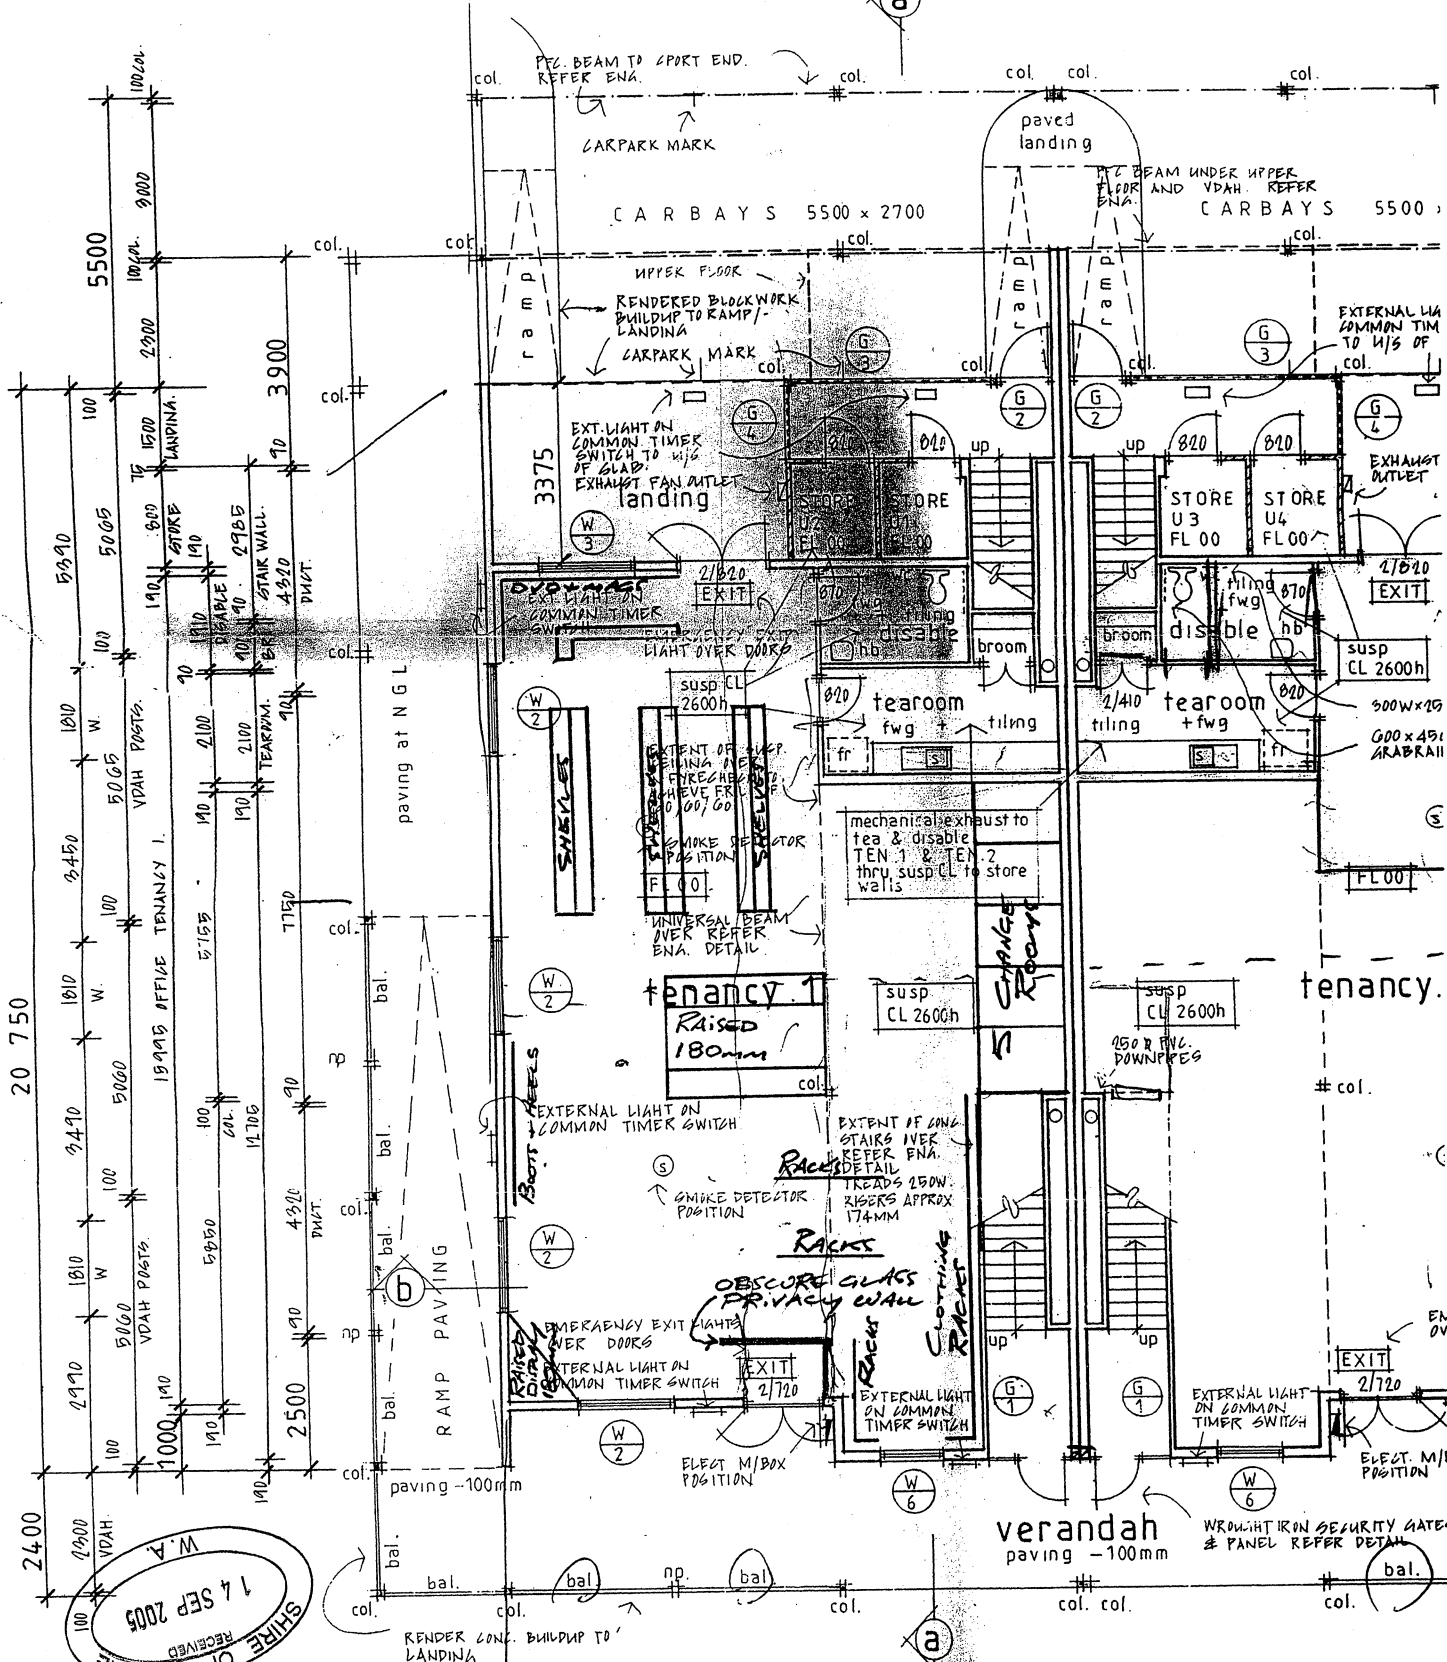


ELEVATION GUIDE

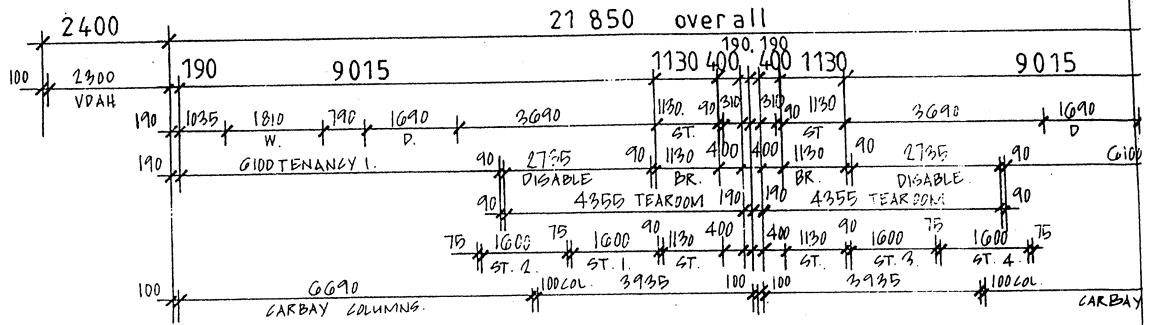

SHIRE OF BROMIE
RECEIVED
14 SEP 2005
W.A.

GROUND FLOOR PLAN